



N1/2 SEC.3, T.16S., R.24E., M.D.B.&M.

Tax Area Codes 021-01
167-000
167-002

DISCLAIMER
THIS MAP WAS PREPARED FOR LOCAL PROPERTY ASSESSMENT PURPOSES ONLY AND THE PARCELS SHOWN HEREON MAY NOT COMPLY WITH STATE AND LOCAL SUBDIVISION ORDINANCES, AND NO LIABILITY IS ASSUMED FOR THE USE OF THE INFORMATION SHOWN HEREON.

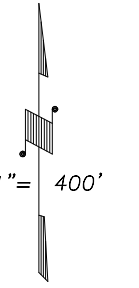

BASIS OF BEARINGS:
P.M. 50-61

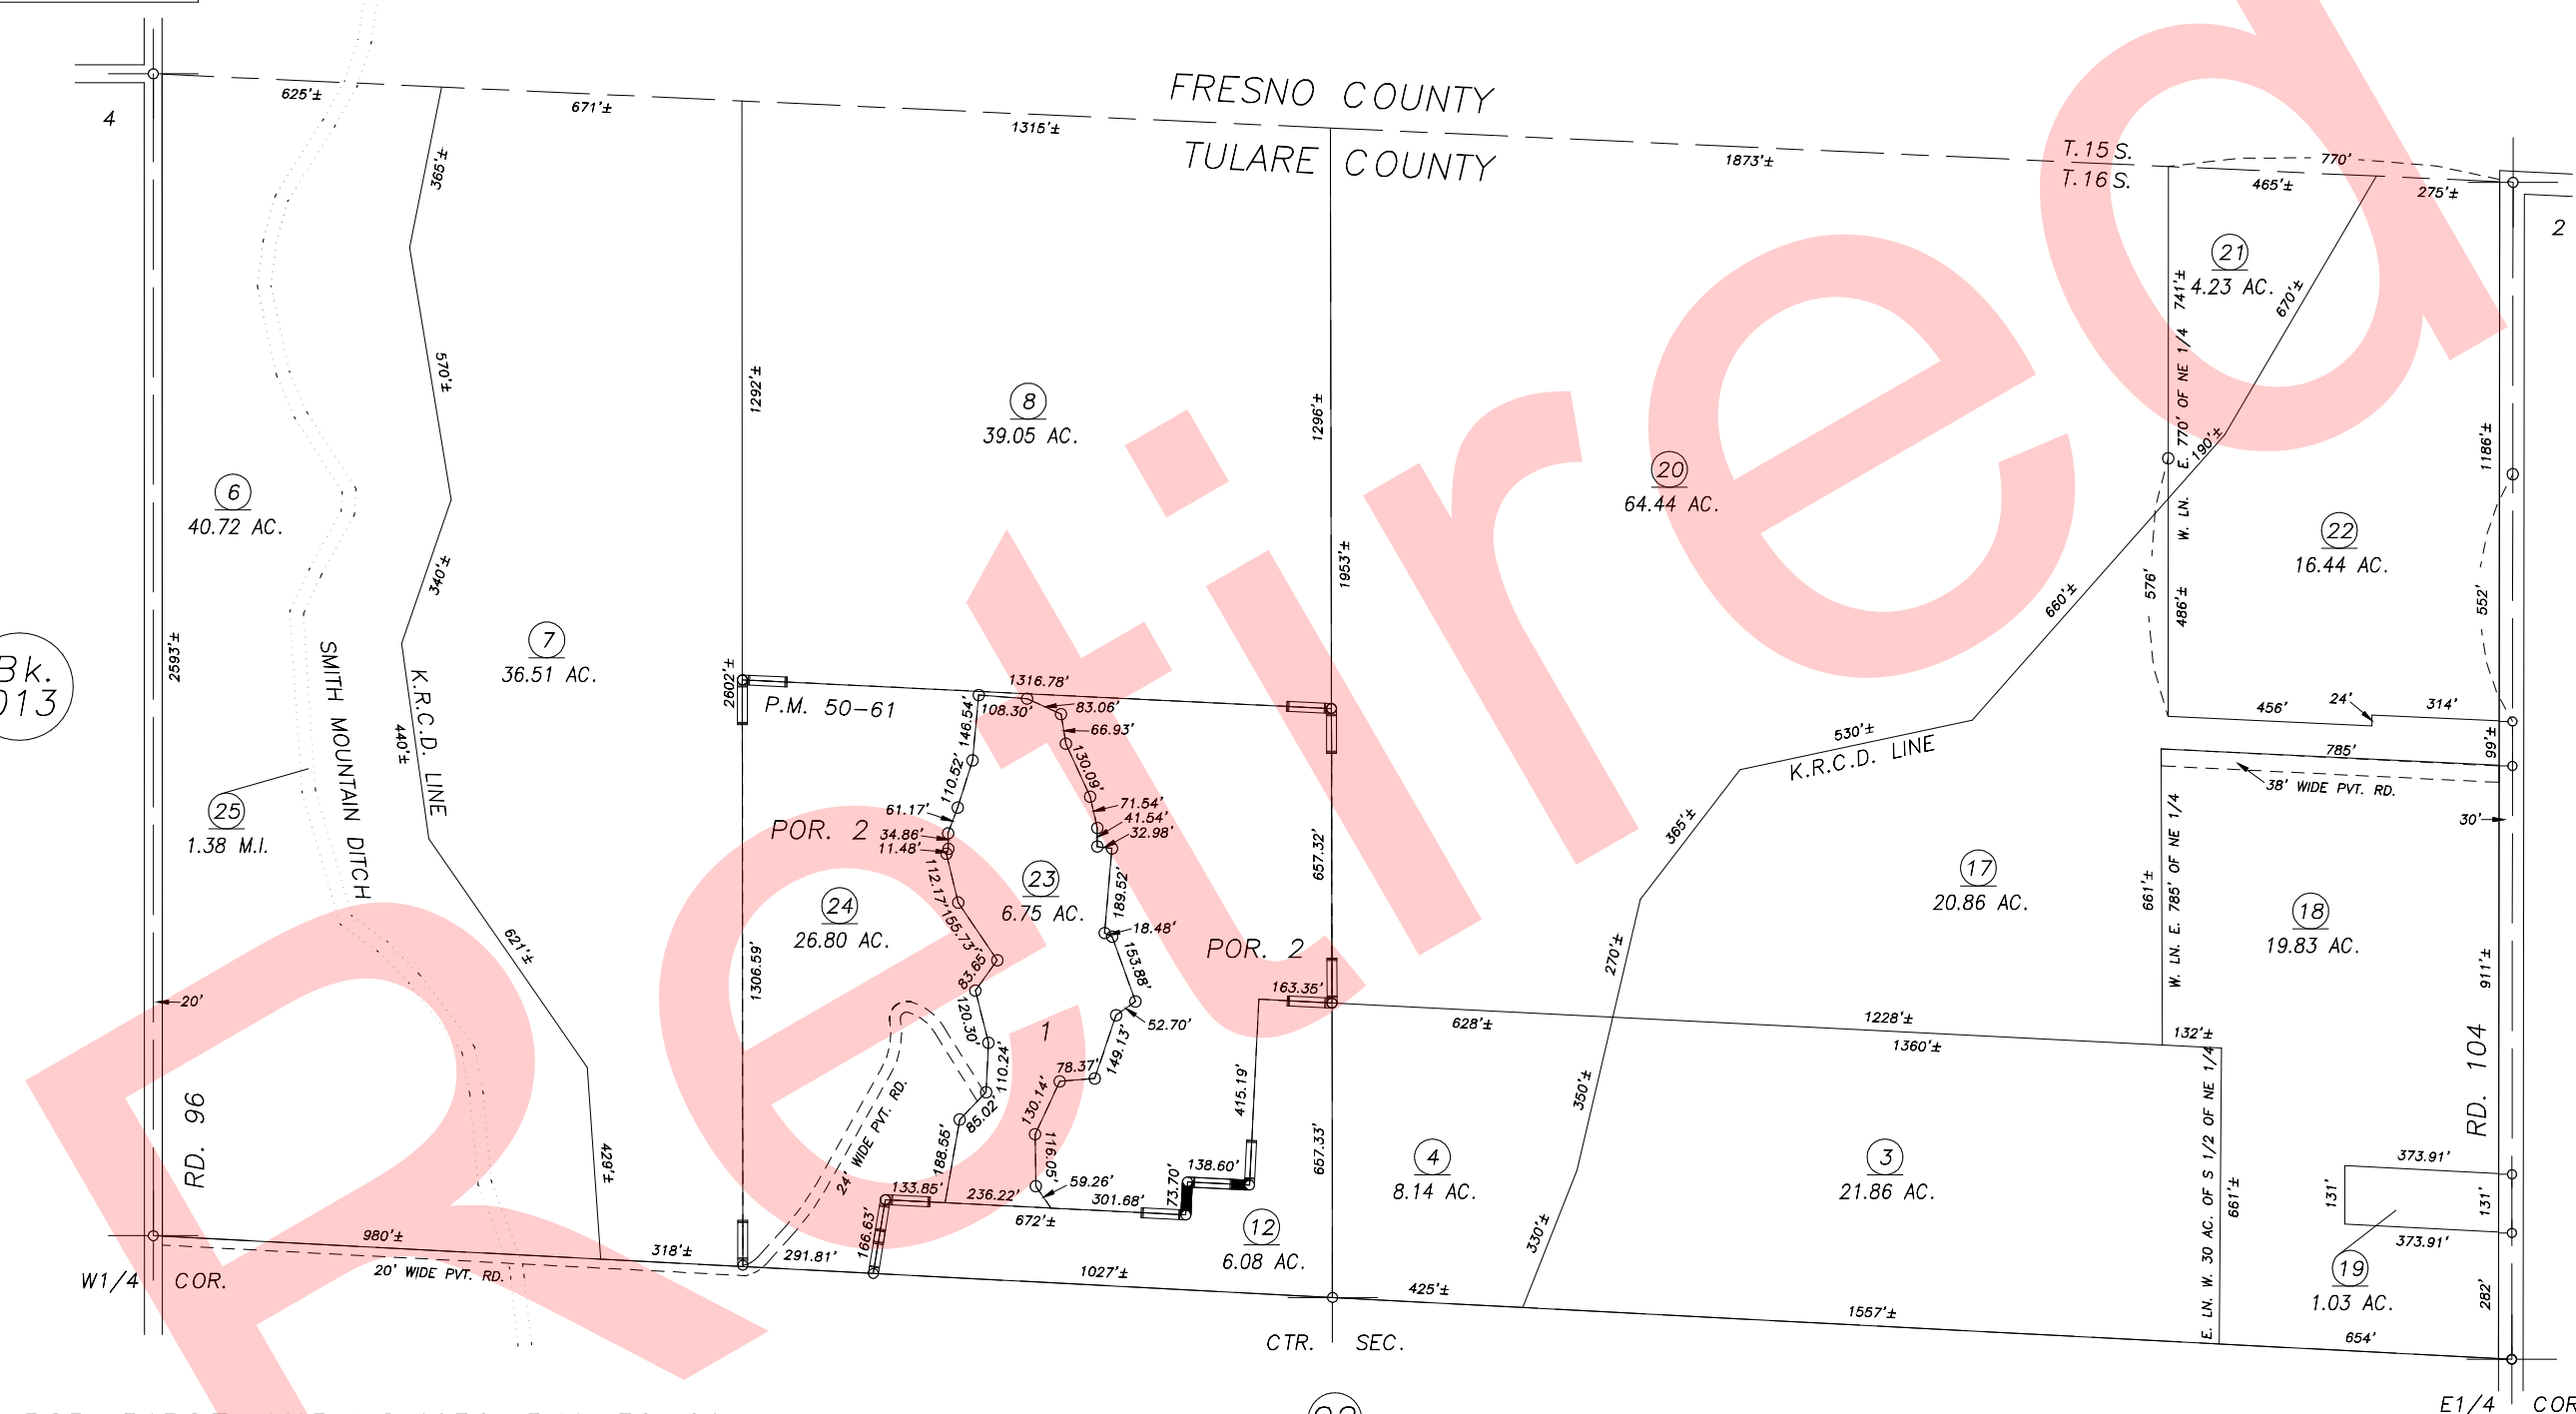

Bk. 013

POR. PARCEL MAP NO.4956, P.M. 50-61

02

03

VICINITY OF DINUBA
ASSESSOR'S MAPS BK.021 , PG.01
COUNTY OF TULARE, CALIFORNIA, U.S.A.

NOTE: Assessor's Parcel Numbers Shown in Circles (1) (123)
Assessor's Block Numbers Shown in Elipses

2009-0029469	11/08/2011	ASG
REVISION	DATE	TECH