


DISCLAIMER
 THIS MAP WAS PREPARED FOR LOCAL PROPERTY ASSESSMENT PURPOSES ONLY. THE PARCELS SHOWN HEREON MAY NOT COMPLY WITH STATE AND LOCAL SUBDIVISION ORDINANCES. NO LIABILITY IS ASSUMED FOR THE USE OF THE INFORMATION HEREON.

REVISED: 07/11/2011
 REASON: 2011-0024646
 CAD TECH: LLB

S 1/2 SEC. 2, T. 16 S., R. 24 E., M. D. B. & M.

TAX CODE AREA 021-04
 167-000

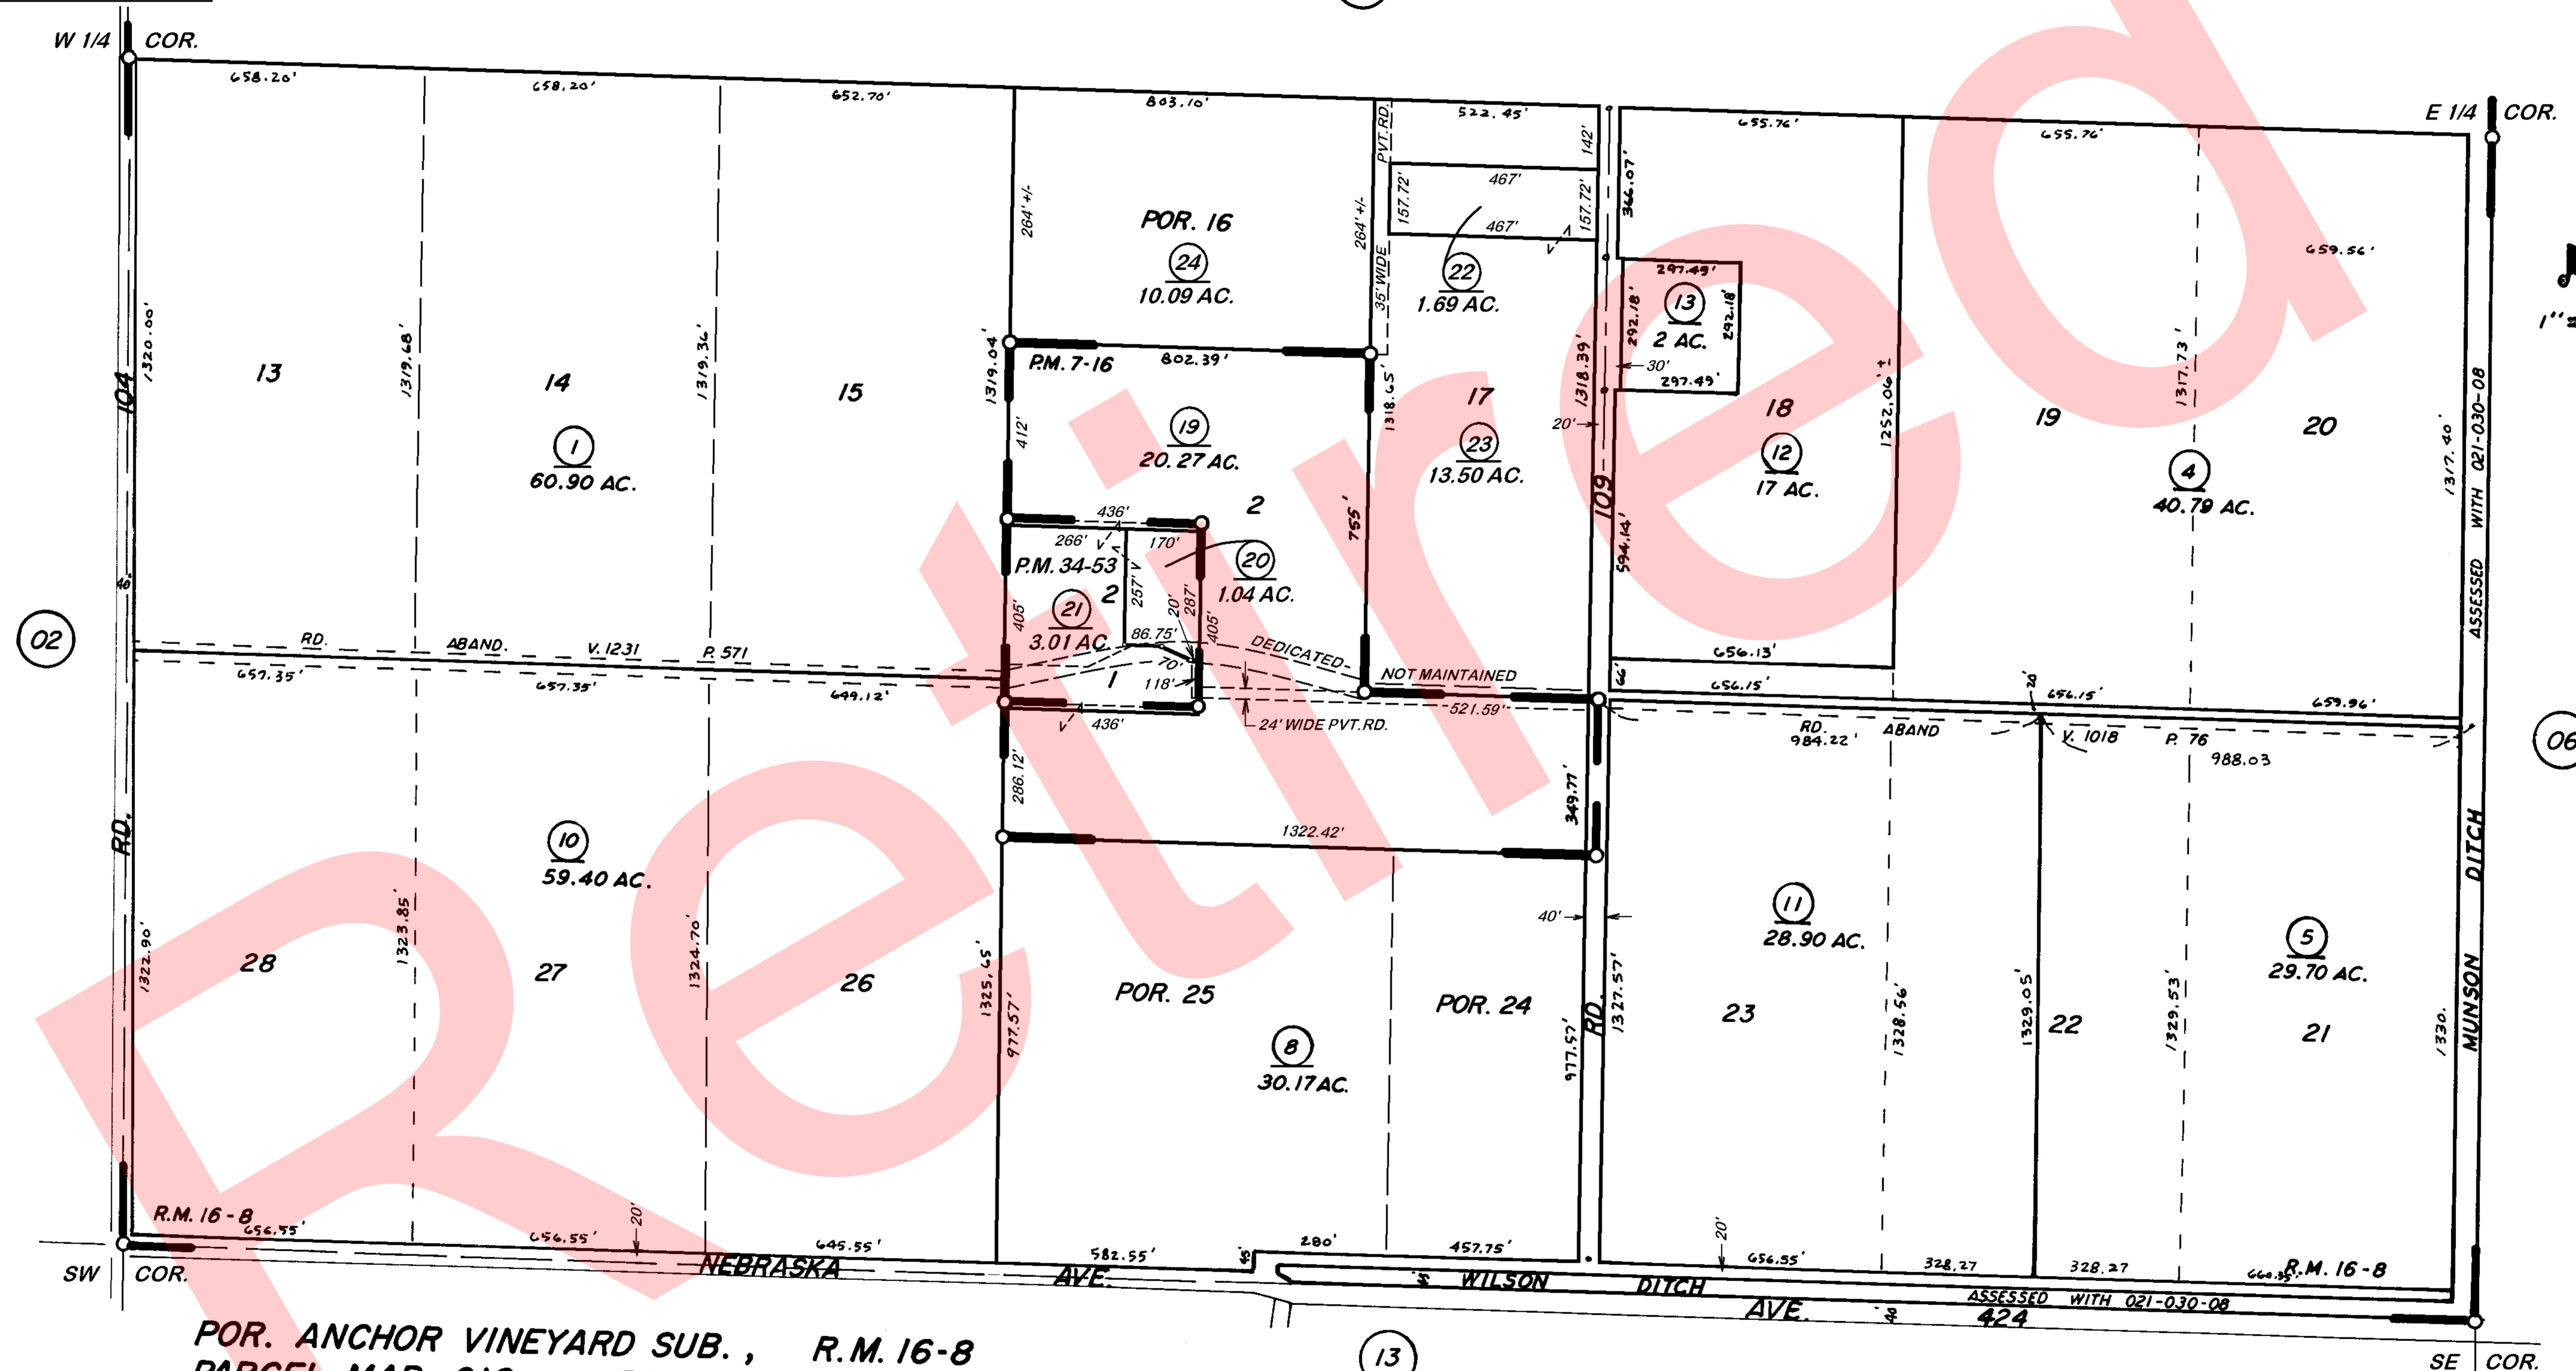

POR. ANCHOR VINEYARD SUB., R.M. 16-8
 PARCEL MAP 616, P.M. 7-16
 PARCEL MAP 3351, P.M. 34-53

VICINITY OF OROSI
 ASSESSOR'S MAPS BK. 021, PG. 04
 COUNTY OF TULARE, CALIF.

NOTE-ASSESSOR'S BLOCK NUMBERS SHOWN IN ELLIPSES
 ASSESSOR'S PARCEL NUMBERS SHOWN IN CIRCLES