



**DISCLAIMER**  
 THIS MAP WAS PREPARED FOR LOCAL PROPERTY ASSESSMENT PURPOSES ONLY. THE PARCELS SHOWN HEREON MAY NOT COMPLY WITH STATE AND LOCAL SUBDIVISION ORDINANCES. NO LIABILITY IS ASSUMED FOR THE USE OF THE INFORMATION HEREON.

REVISED: 3/19/2013  
 REASON: FIX DITCHES  
 CAD TECH: CMB

S 1/2 SEC. 2, T.16 S., R.24 E., M. D. B. & M.

TAX CODE AREA  
 167-000

021-04

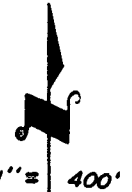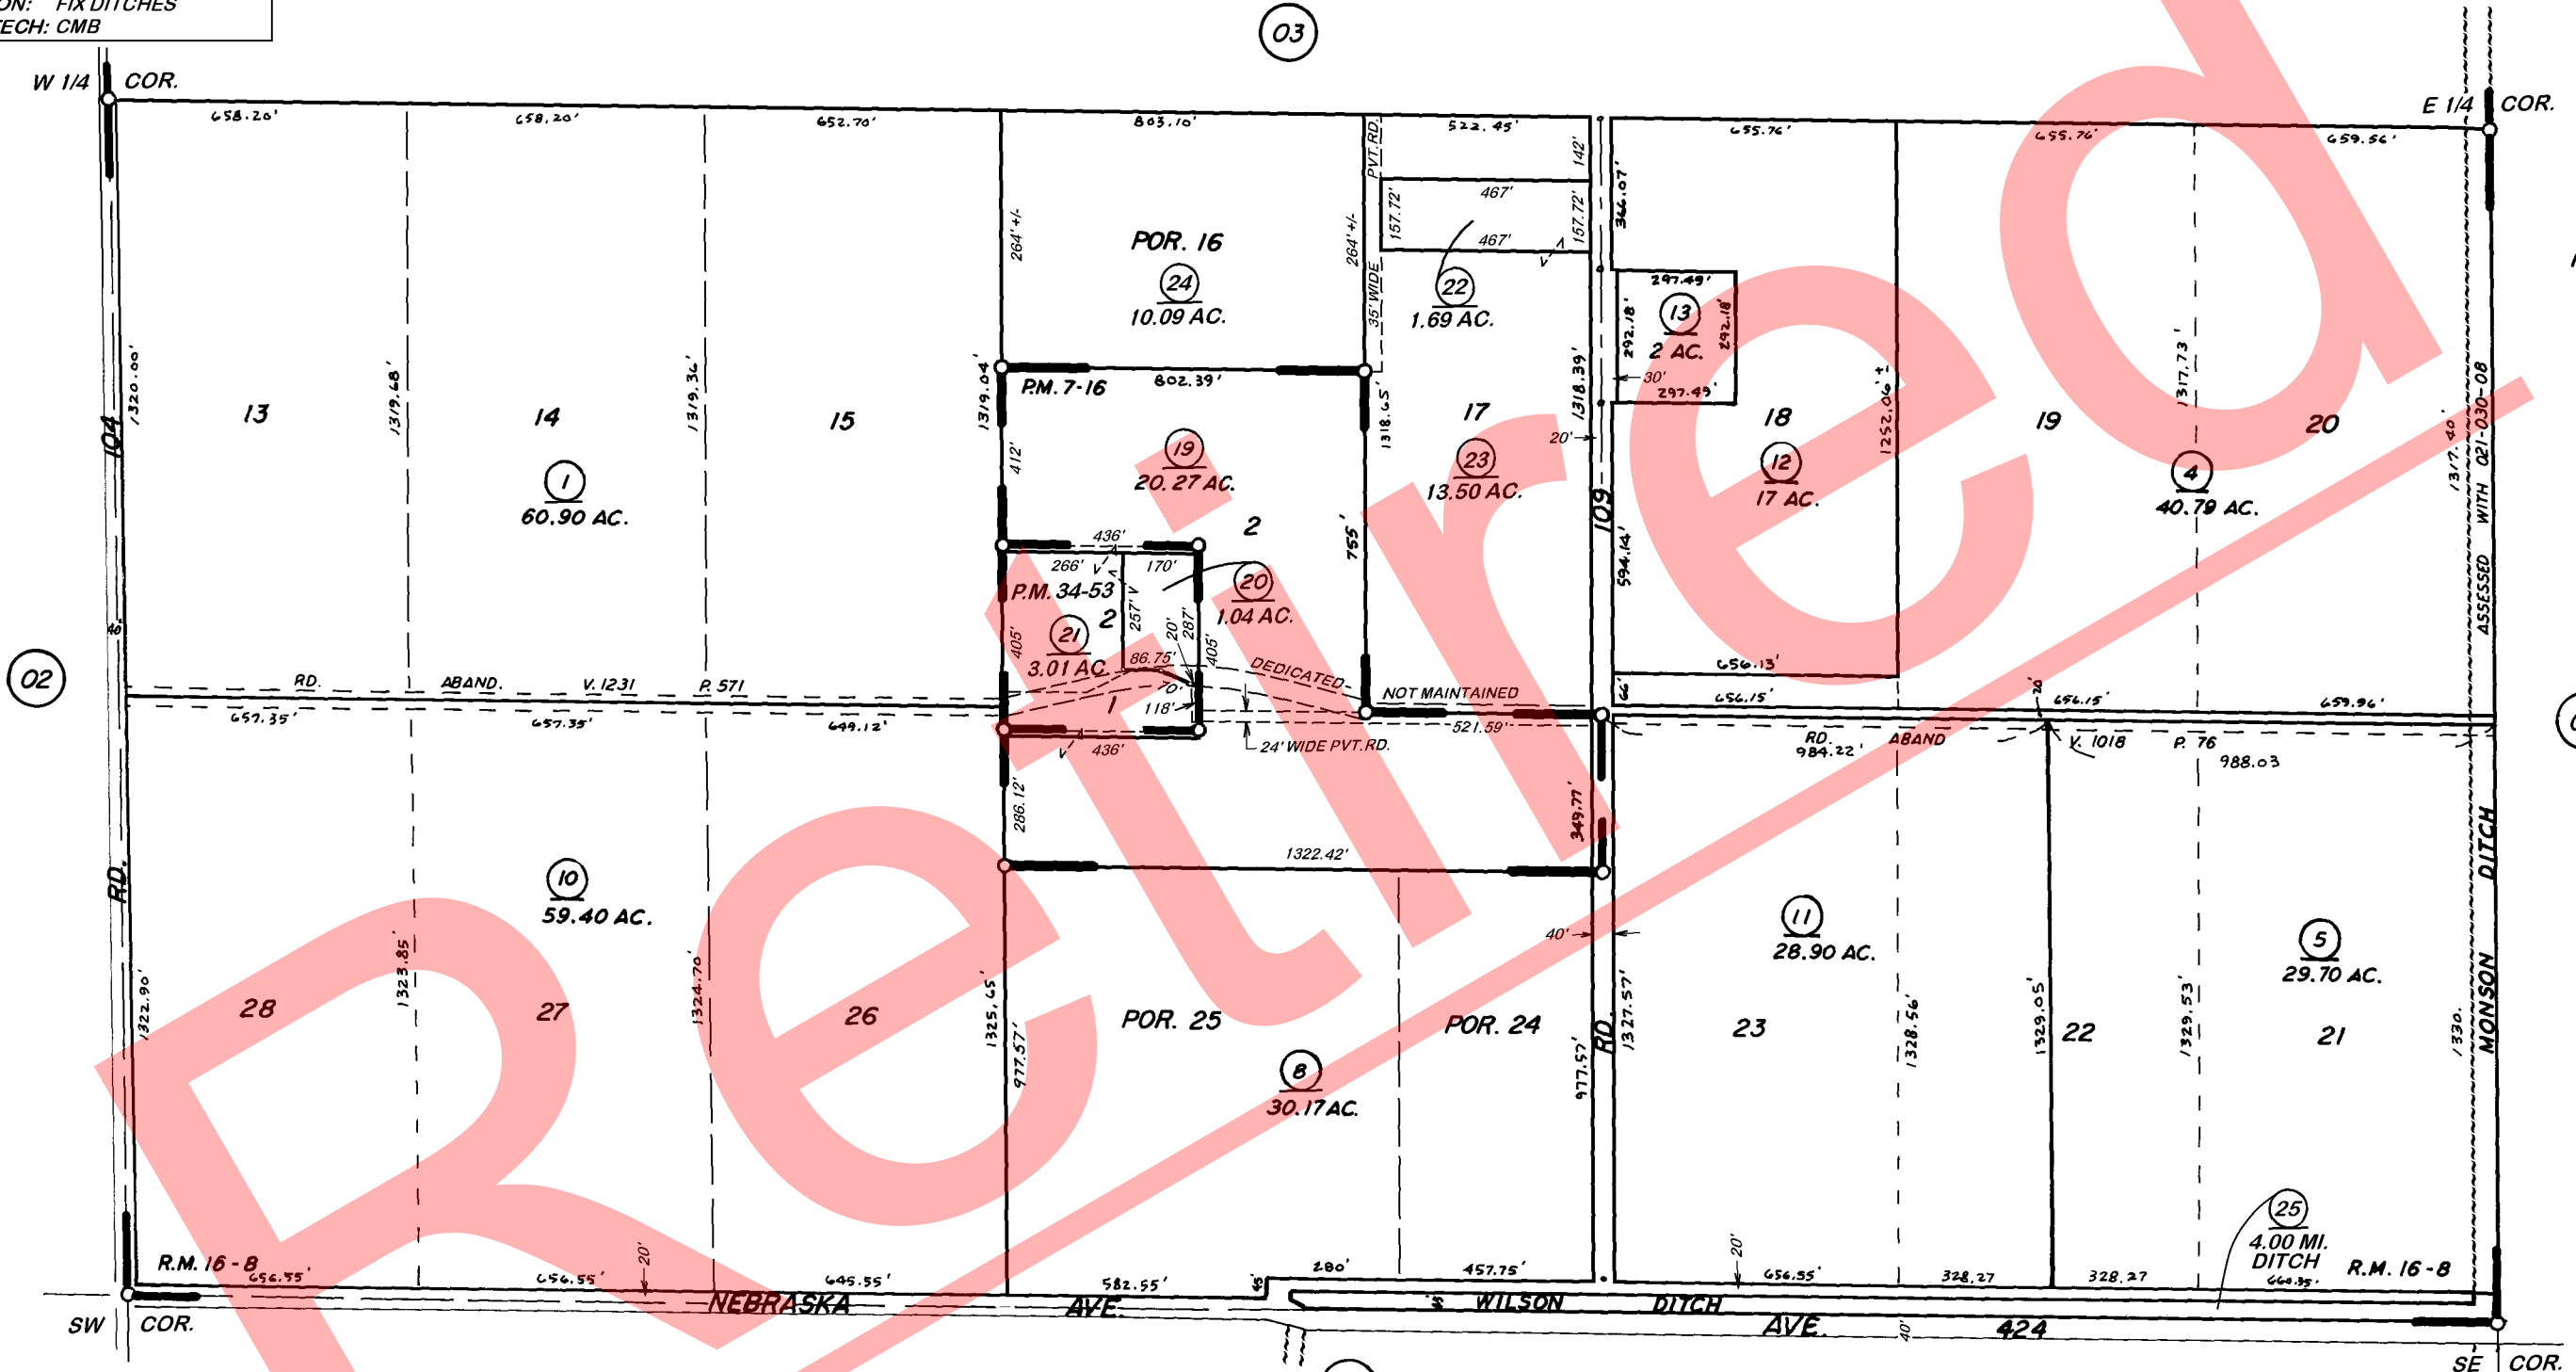

POR. ANCHOR VINEYARD SUB., R.M. 16-8  
 PARCEL MAP 616, P.M. 7-16  
 PARCEL MAP 3351, P.M. 34-53

VICINITY OF OROSI  
 ASSESSOR'S MAPS BK. 021, PG. 04  
 COUNTY OF TULARE, CALIF.

NOTE-ASSESSOR'S BLOCK NUMBERS SHOWN IN ELLIPSES  
 ASSESSOR'S PARCEL NUMBERS SHOWN IN CIRCLES