

**DISCLAIMER**


THIS MAP WAS PREPARED FOR LOCAL PROPERTY ASSESSMENT PURPOSES ONLY. THE PARCELS SHOWN HEREON MAY NOT COMPLY WITH STATE AND LOCAL SUBDIVISION ORDINANCES. NO LIABILITY IS ASSUMED FOR USE OF THE INFORMATION SHOWN HEREON.

S 1/2 SEC. 6, T.16S., R.25E., M.D.B&M.

TAX CODE AREA **21-08**  
68-015  
68-017

W 1/4 COR.

E 1/4 COR.

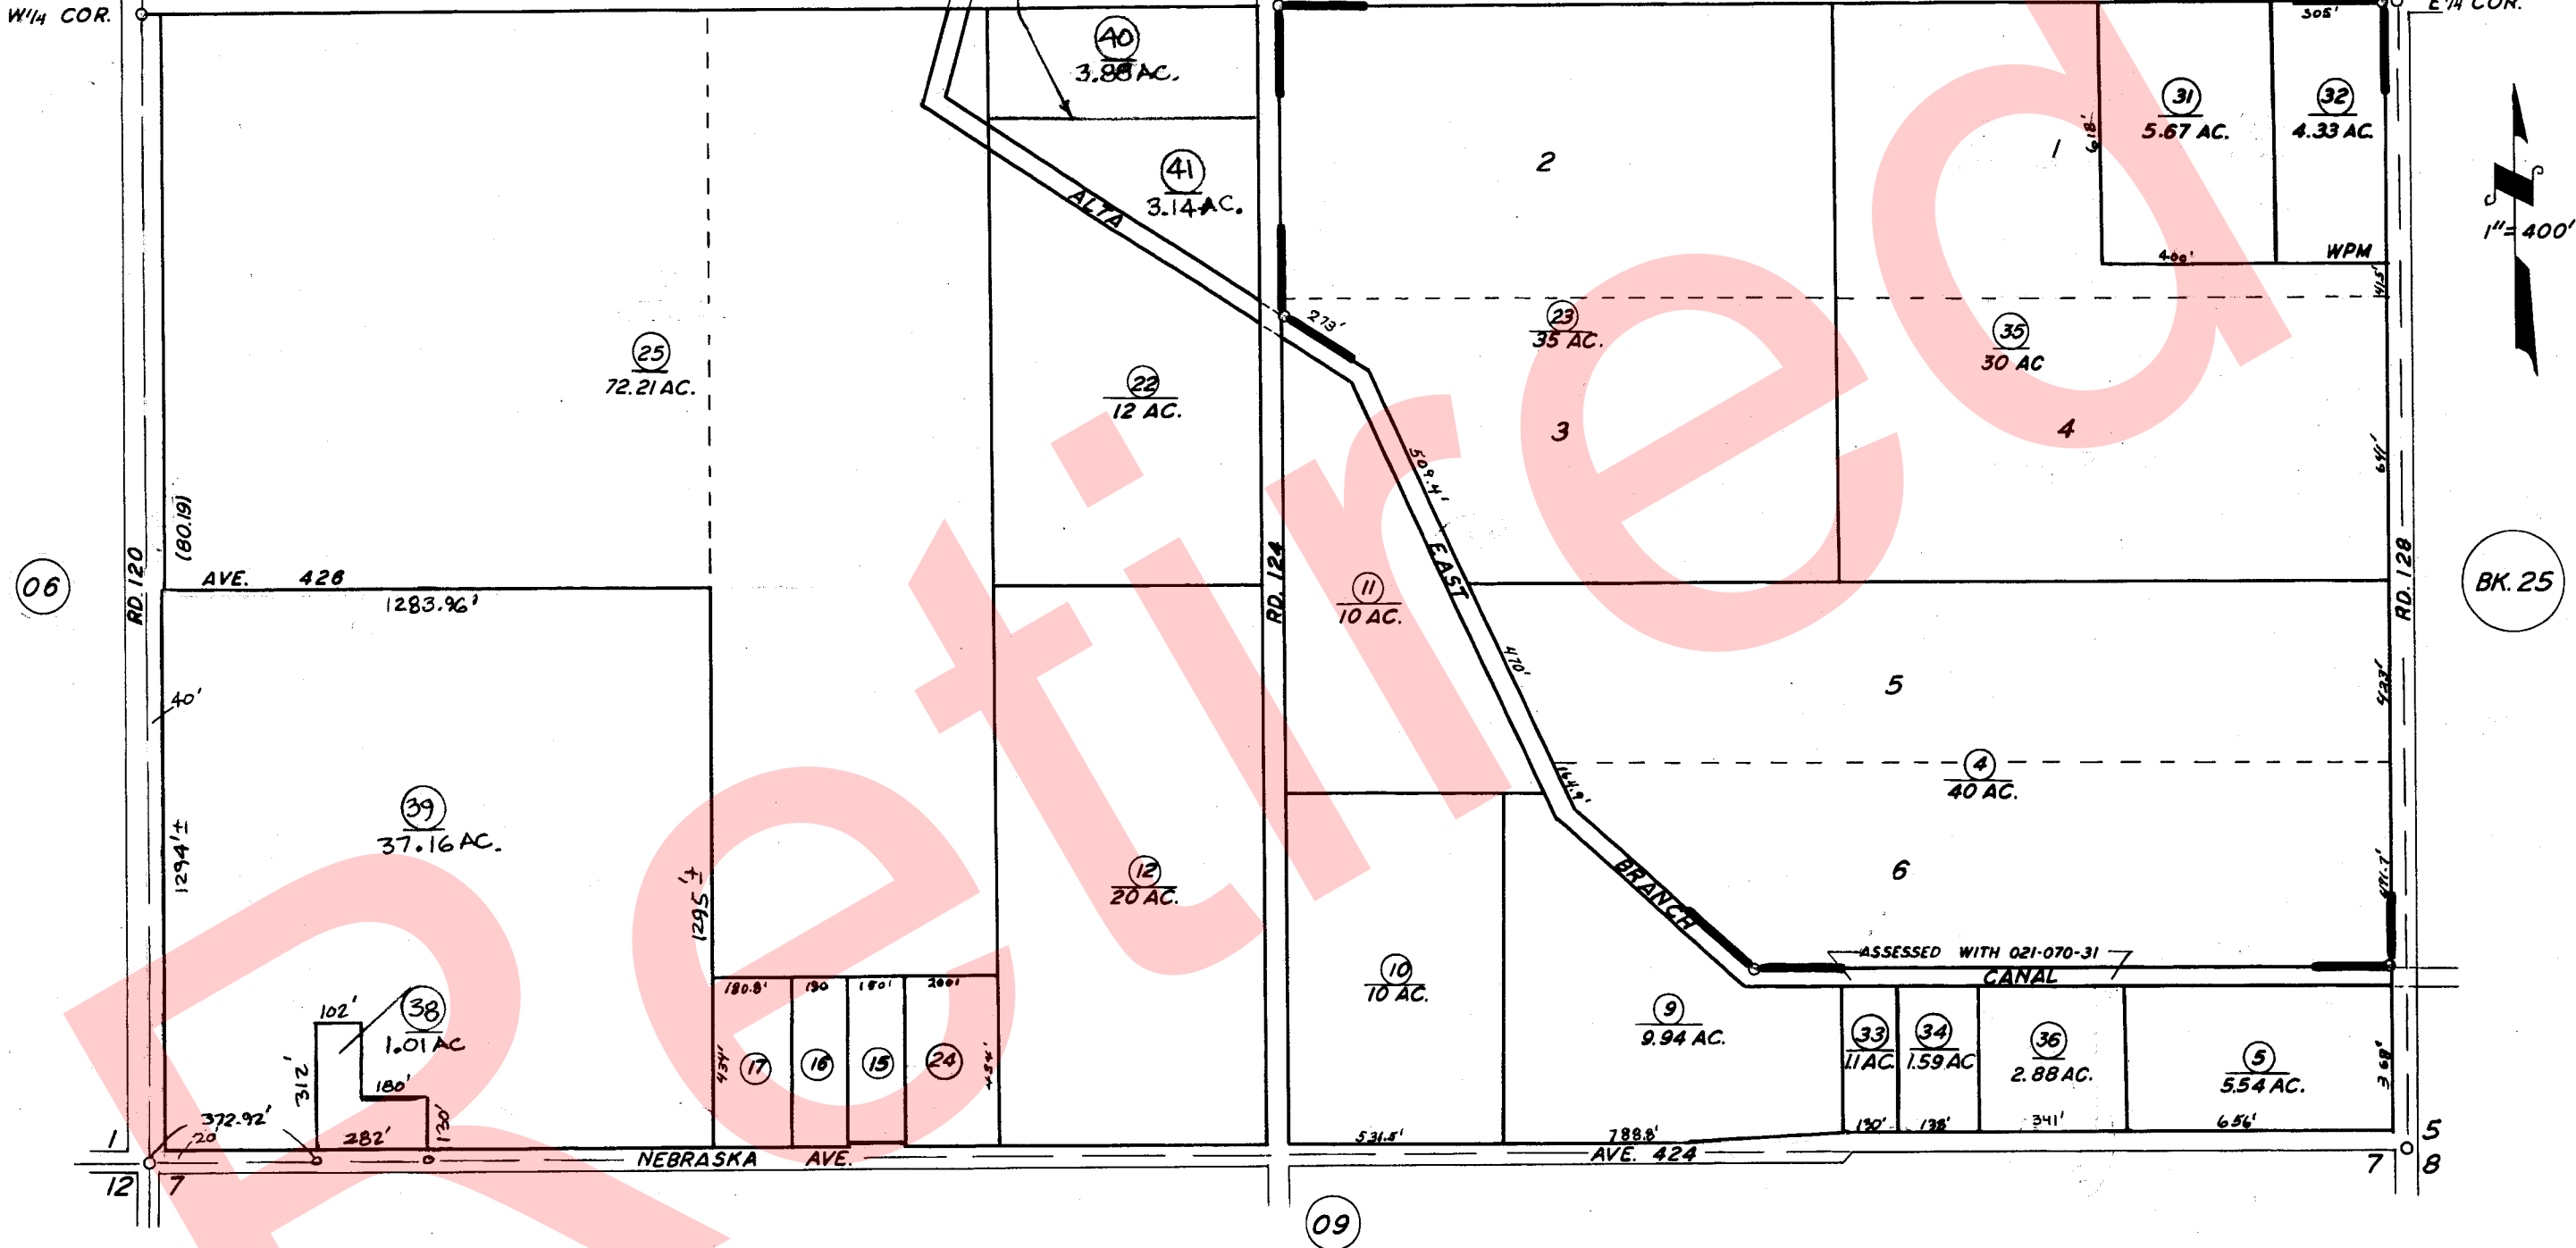

1" = 400'

BK. 25

WESTMAN SUB. R.M. 16-15

**ASSESSOR'S MAPS BK.21, PG.08**  
**COUNTY OF TULARE, CALIF.**

NOTE - ASSESSOR'S BLOCK NUMBERS SHOWN IN ELLIPSES  
ASSESSOR'S PARCEL NUMBERS SHOWN IN CIRCLES

