


**DISCLAIMER**  
 THIS MAP WAS PREPARED FOR LOCAL PROPERTY ASSESSMENT PURPOSES ONLY. THE PARCELS SHOWN HEREON MAY NOT COMPLY WITH STATE AND LOCAL SUBDIVISION ORDINANCES. NO LIABILITY IS ASSUMED FOR THE USE OF THE INFORMATION HEREON.

REVISED: 05/01/2006  
 REASON: ADD DITCH  
 CAD TECH: MLC

S1/2 SEC. 6, T.16S., R.25E., M.D.B&M.

TAX CODE AREA 21-08  
 68-015  
 68-017

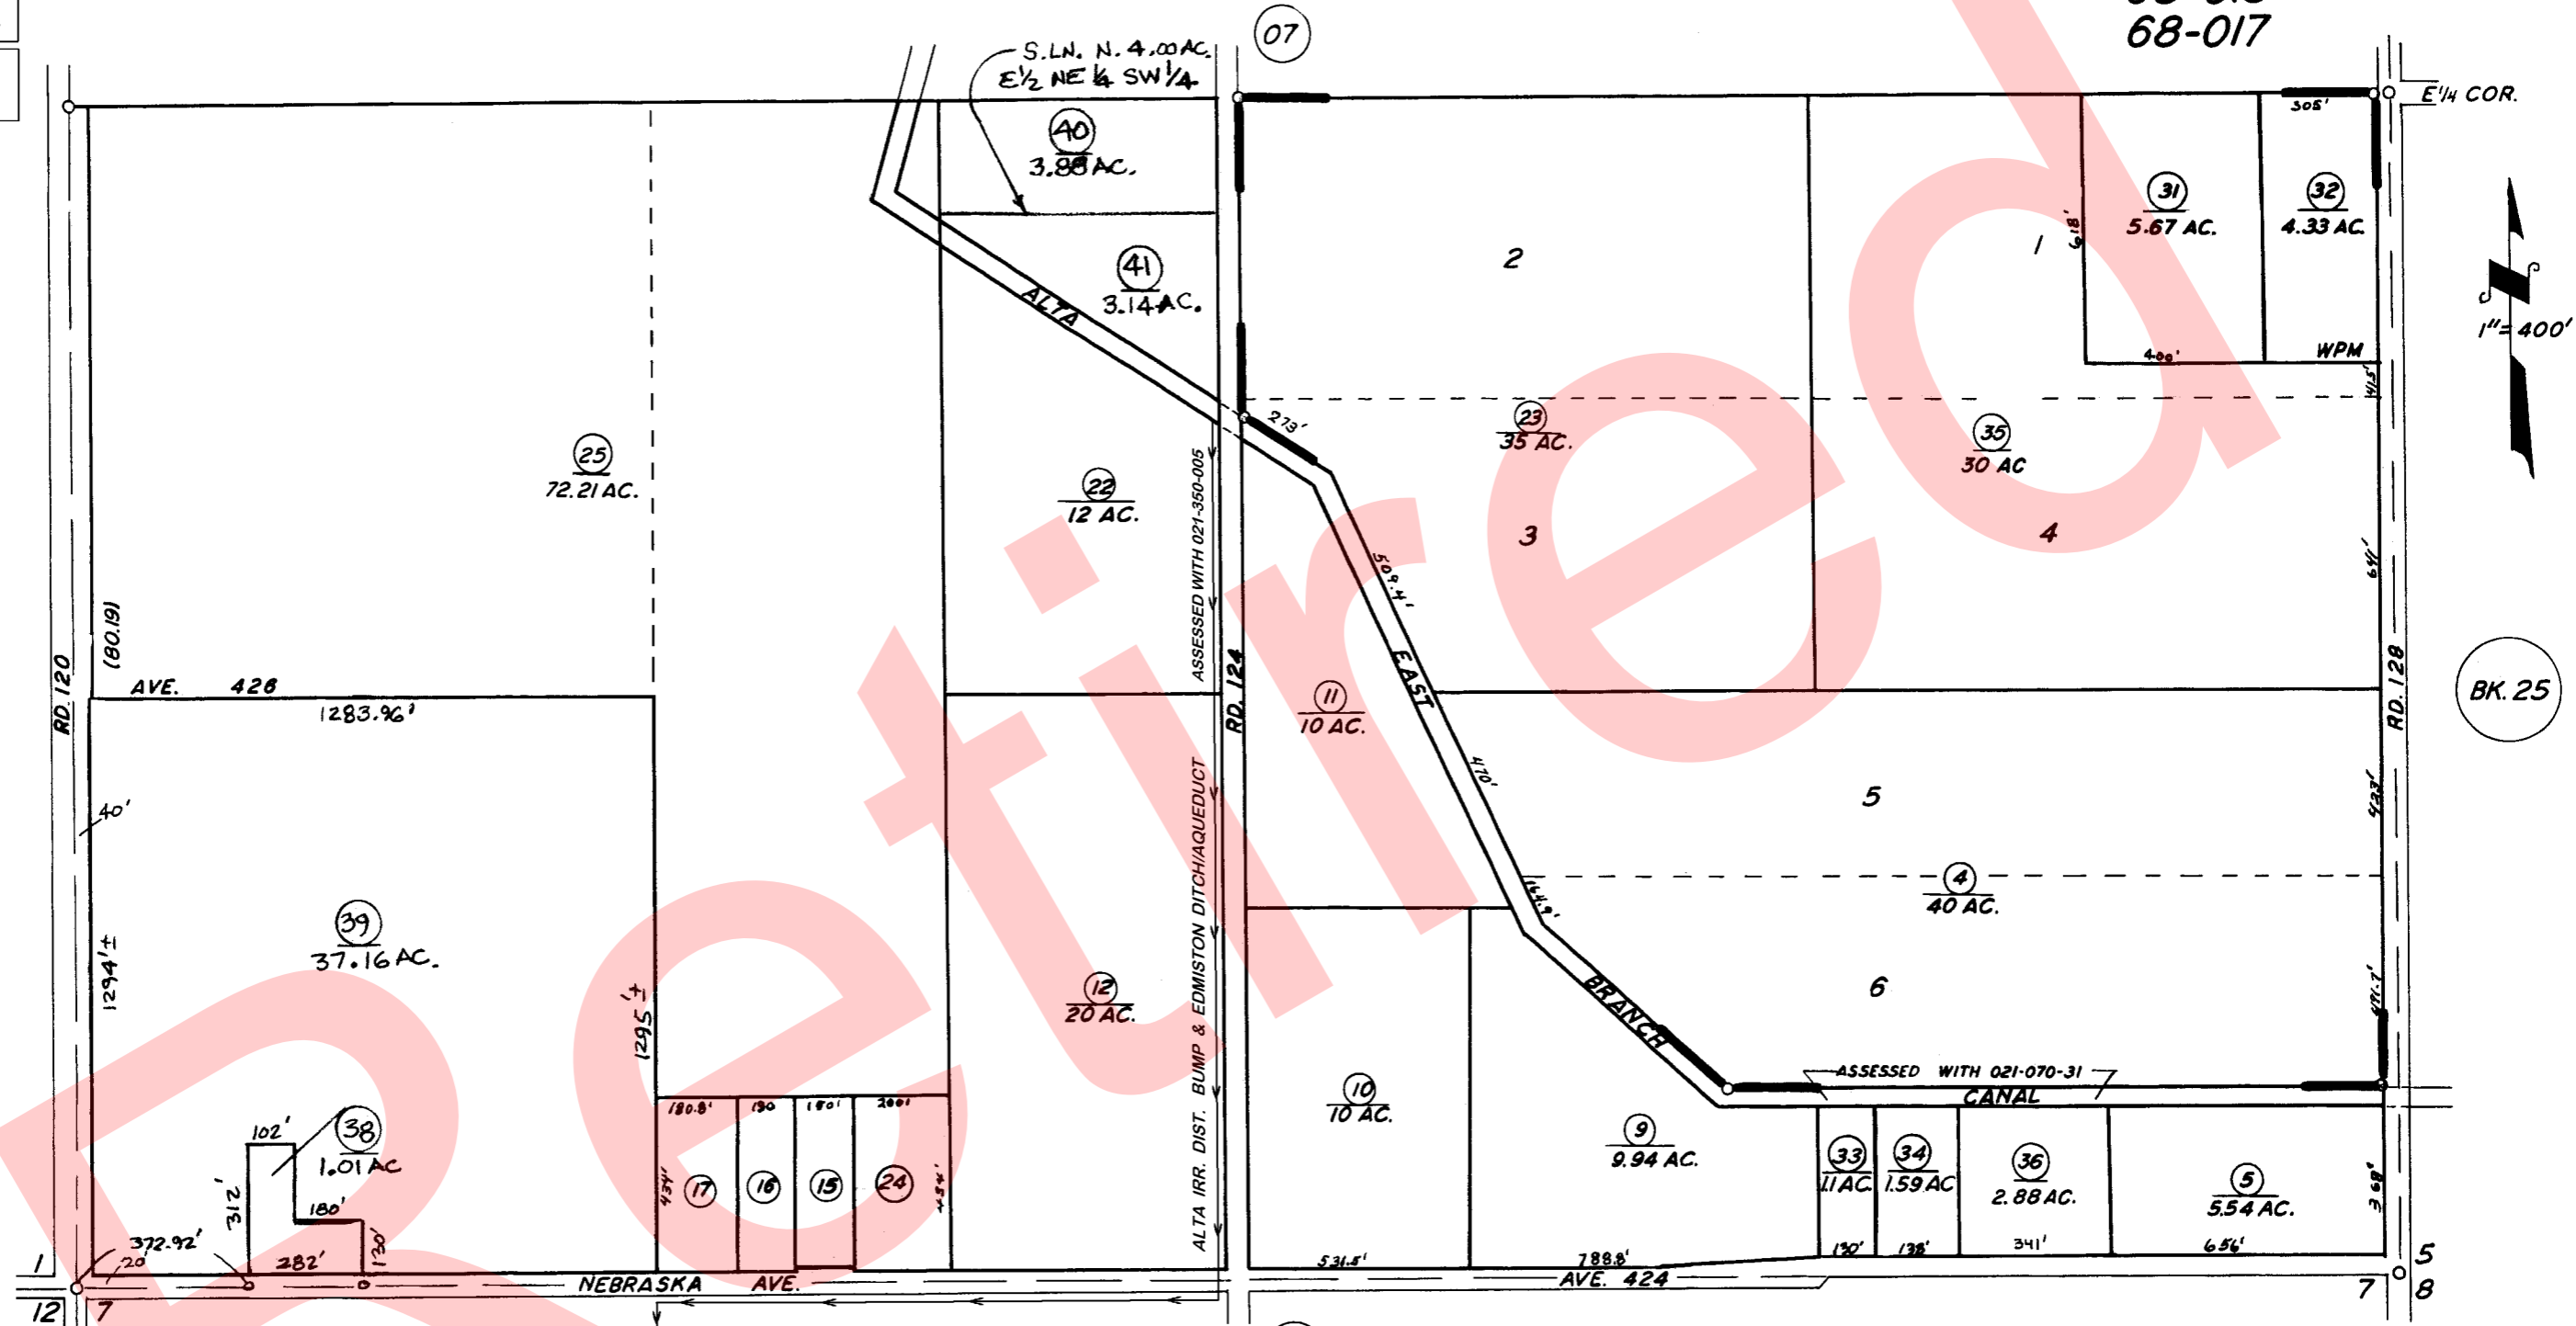

WESTMAN SUB. R.M. 16 - 15

ASSESSOR'S MAPS BK.21, PG.08  
 COUNTY OF TULARE, CALIF.

NOTE - ASSESSOR'S BLOCK NUMBERS SHOWN IN ELLIPSES  
 ASSESSOR'S PARCEL NUMBERS SHOWN IN CIRCLES