

S.1/2 OF SW.1/4 SEC.7, T.16S., R.25E., M.D.B.&M.

Tax Area Codes 021-10



068-017

068-042

DISCLAIMER
THIS MAP WAS PREPARED FOR LOCAL PROPERTY ASSESSMENT PURPOSES ONLY AND THE PARCELS SHOWN HEREON MAY NOT COMPLY WITH STATE AND LOCAL SUBDIVISION ORDINANCES, AND NO LIABILITY IS ASSUMED FOR THE USE OF THE INFORMATION SHOWN HEREON. R & T CODE SEC. 327, 408.3, ETC.



W 1/4 COR. SW 1/4

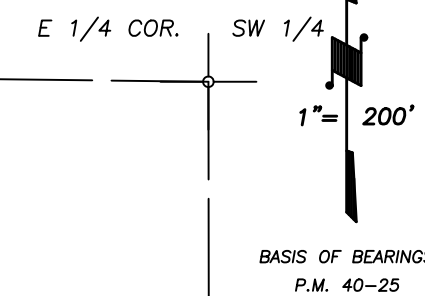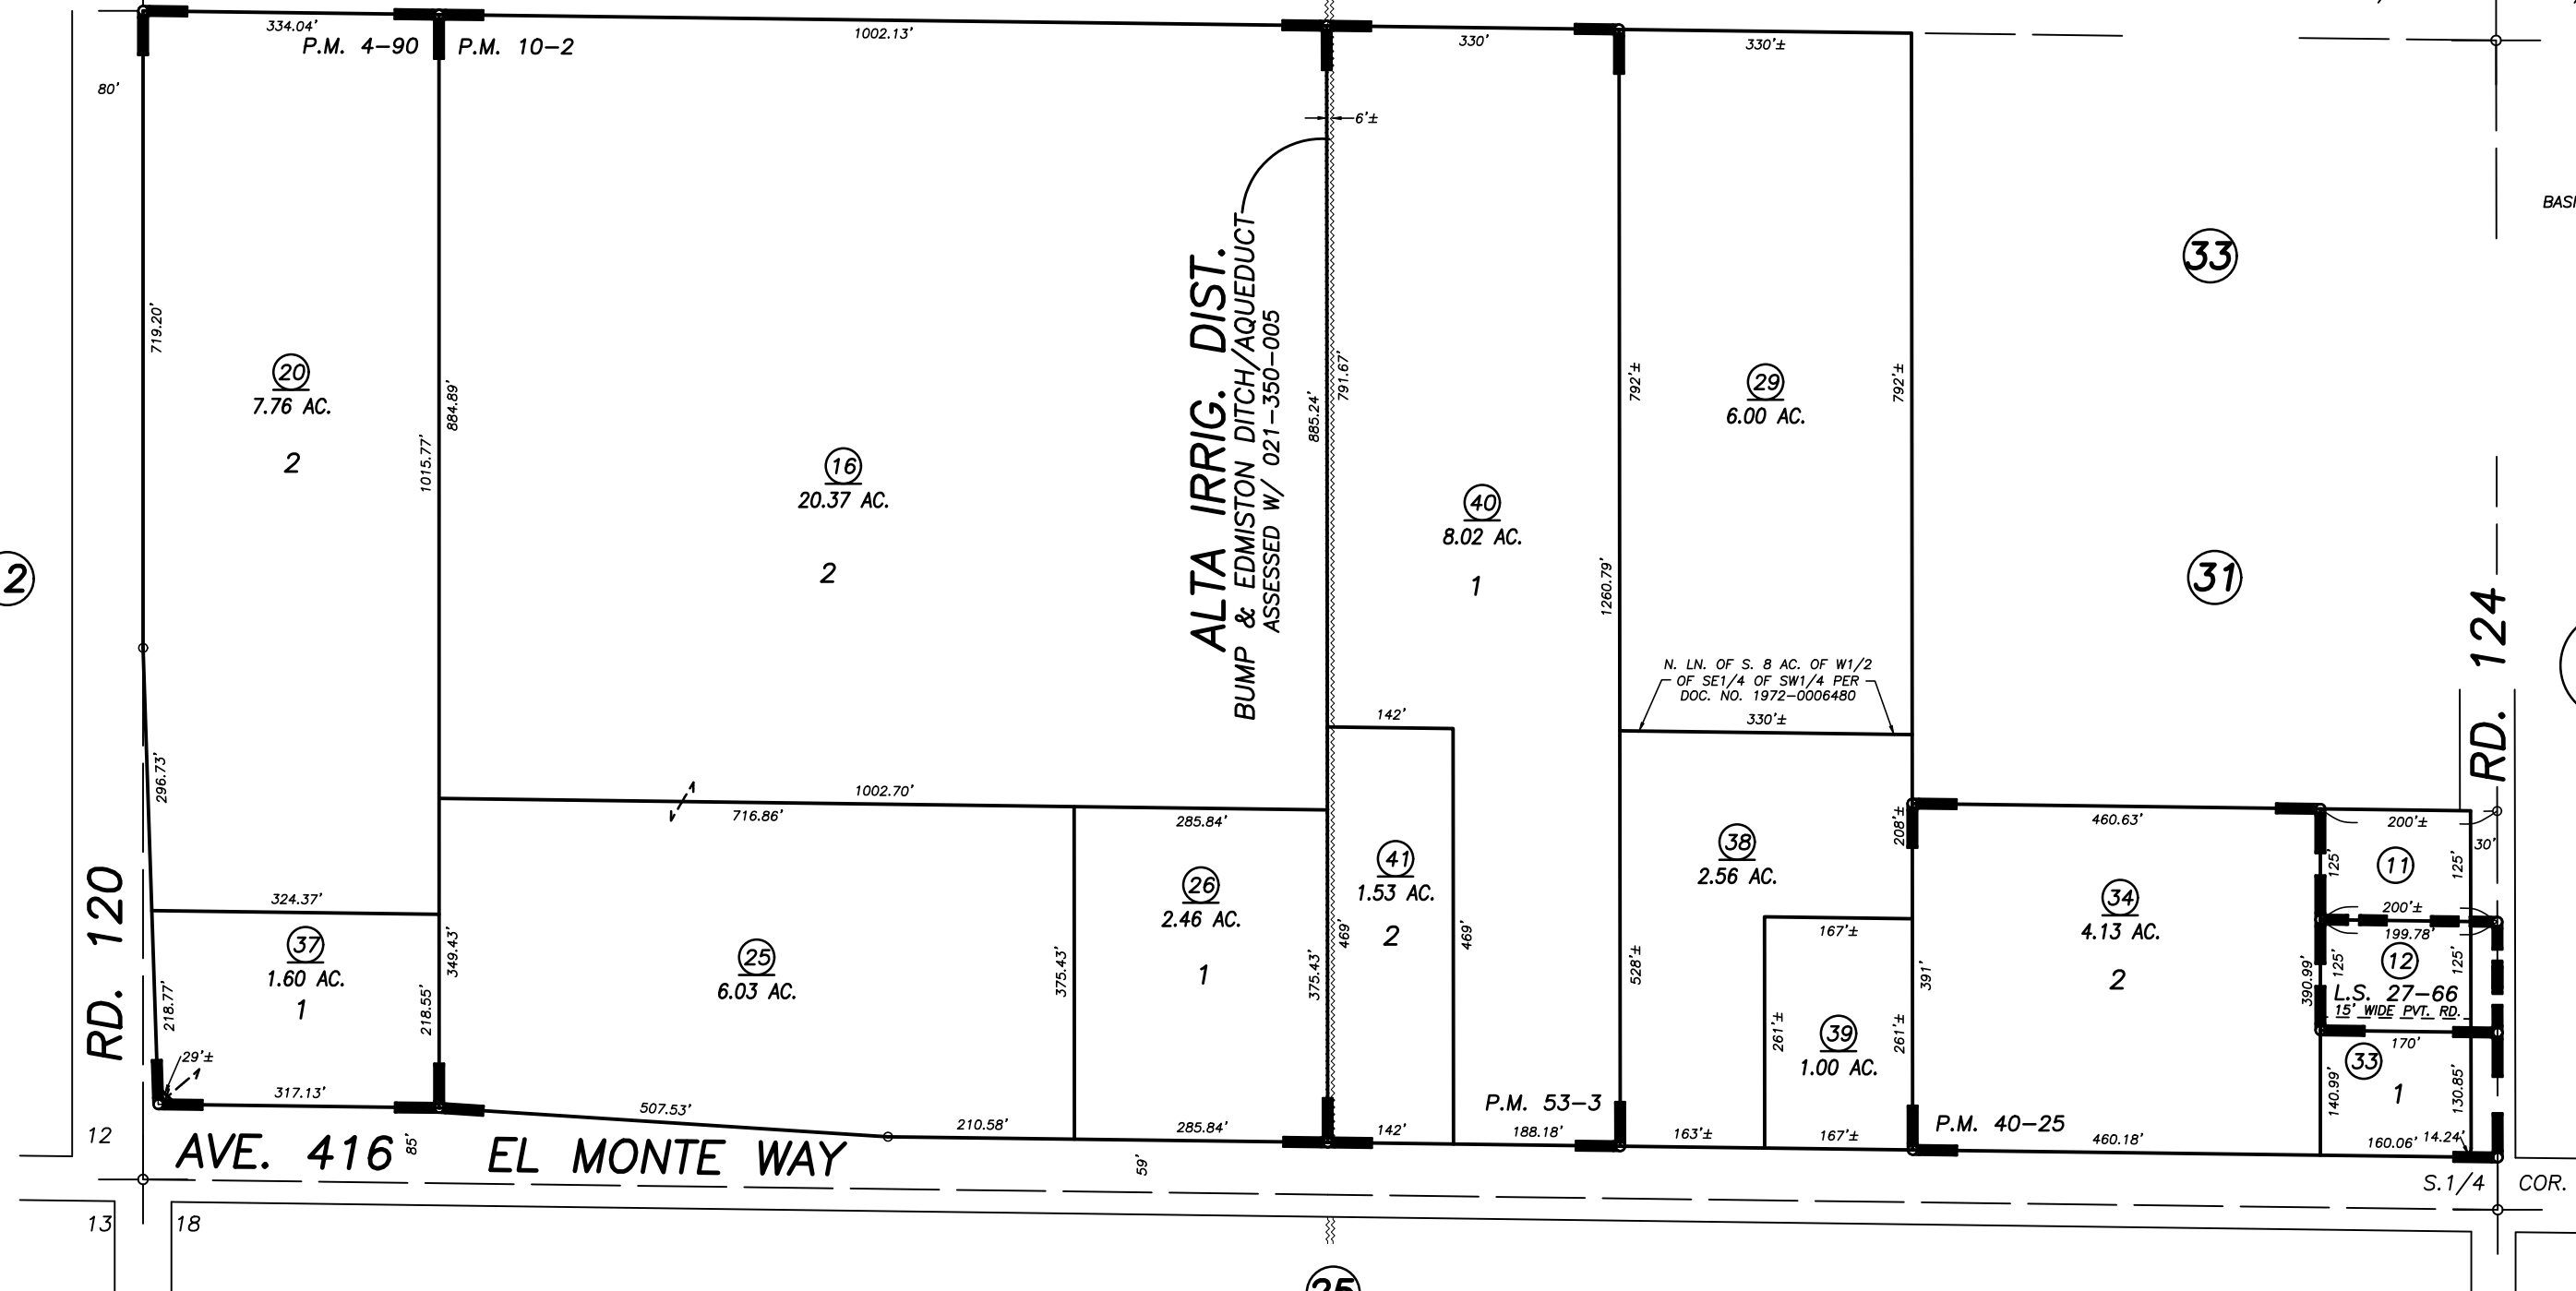

PARCEL MAP NO. 390, P.M. 4-90
PARCEL MAP NO. 901, P.M. 10-2
PARCEL MAP NO. 3921, P.M. 40-25
RECORD OF SURVEY, L.S. 27-66
PARCEL MAP NO. 5196, P.M. 53-3

VICINITY OF OROSI
ASSESSOR'S MAPS BK. 021 , PG. 10
COUNTY OF TULARE, CALIFORNIA, U.S.A.

NOTE: Assessor's Parcel Numbers Shown in Circles
Assessor's Block Numbers Shown in Ellipses

2017-0034029	06/23/2017	AL
REVISION	DATE	TECH