

DISCLAIMER


THIS MAP WAS PREPARED FOR LOCAL PROPERTY ASSESSMENT PURPOSES ONLY. THE PARCELS SHOWN HEREON MAY NOT COMPLY WITH STATE AND LOCAL SUBDIVISION ORDINANCES. NO LIABILITY IS ASSUMED FOR THE USE OF THE INFORMATION HEREON.

REVISED: 3/23/2017
REASON: 2016-0065996
CAD TECH: GL

N¹/₂ SEC. 12, T.16S., R.24E., M.D.B.&M.

TAX CODE AREA 21-11
68-017
167-000

6

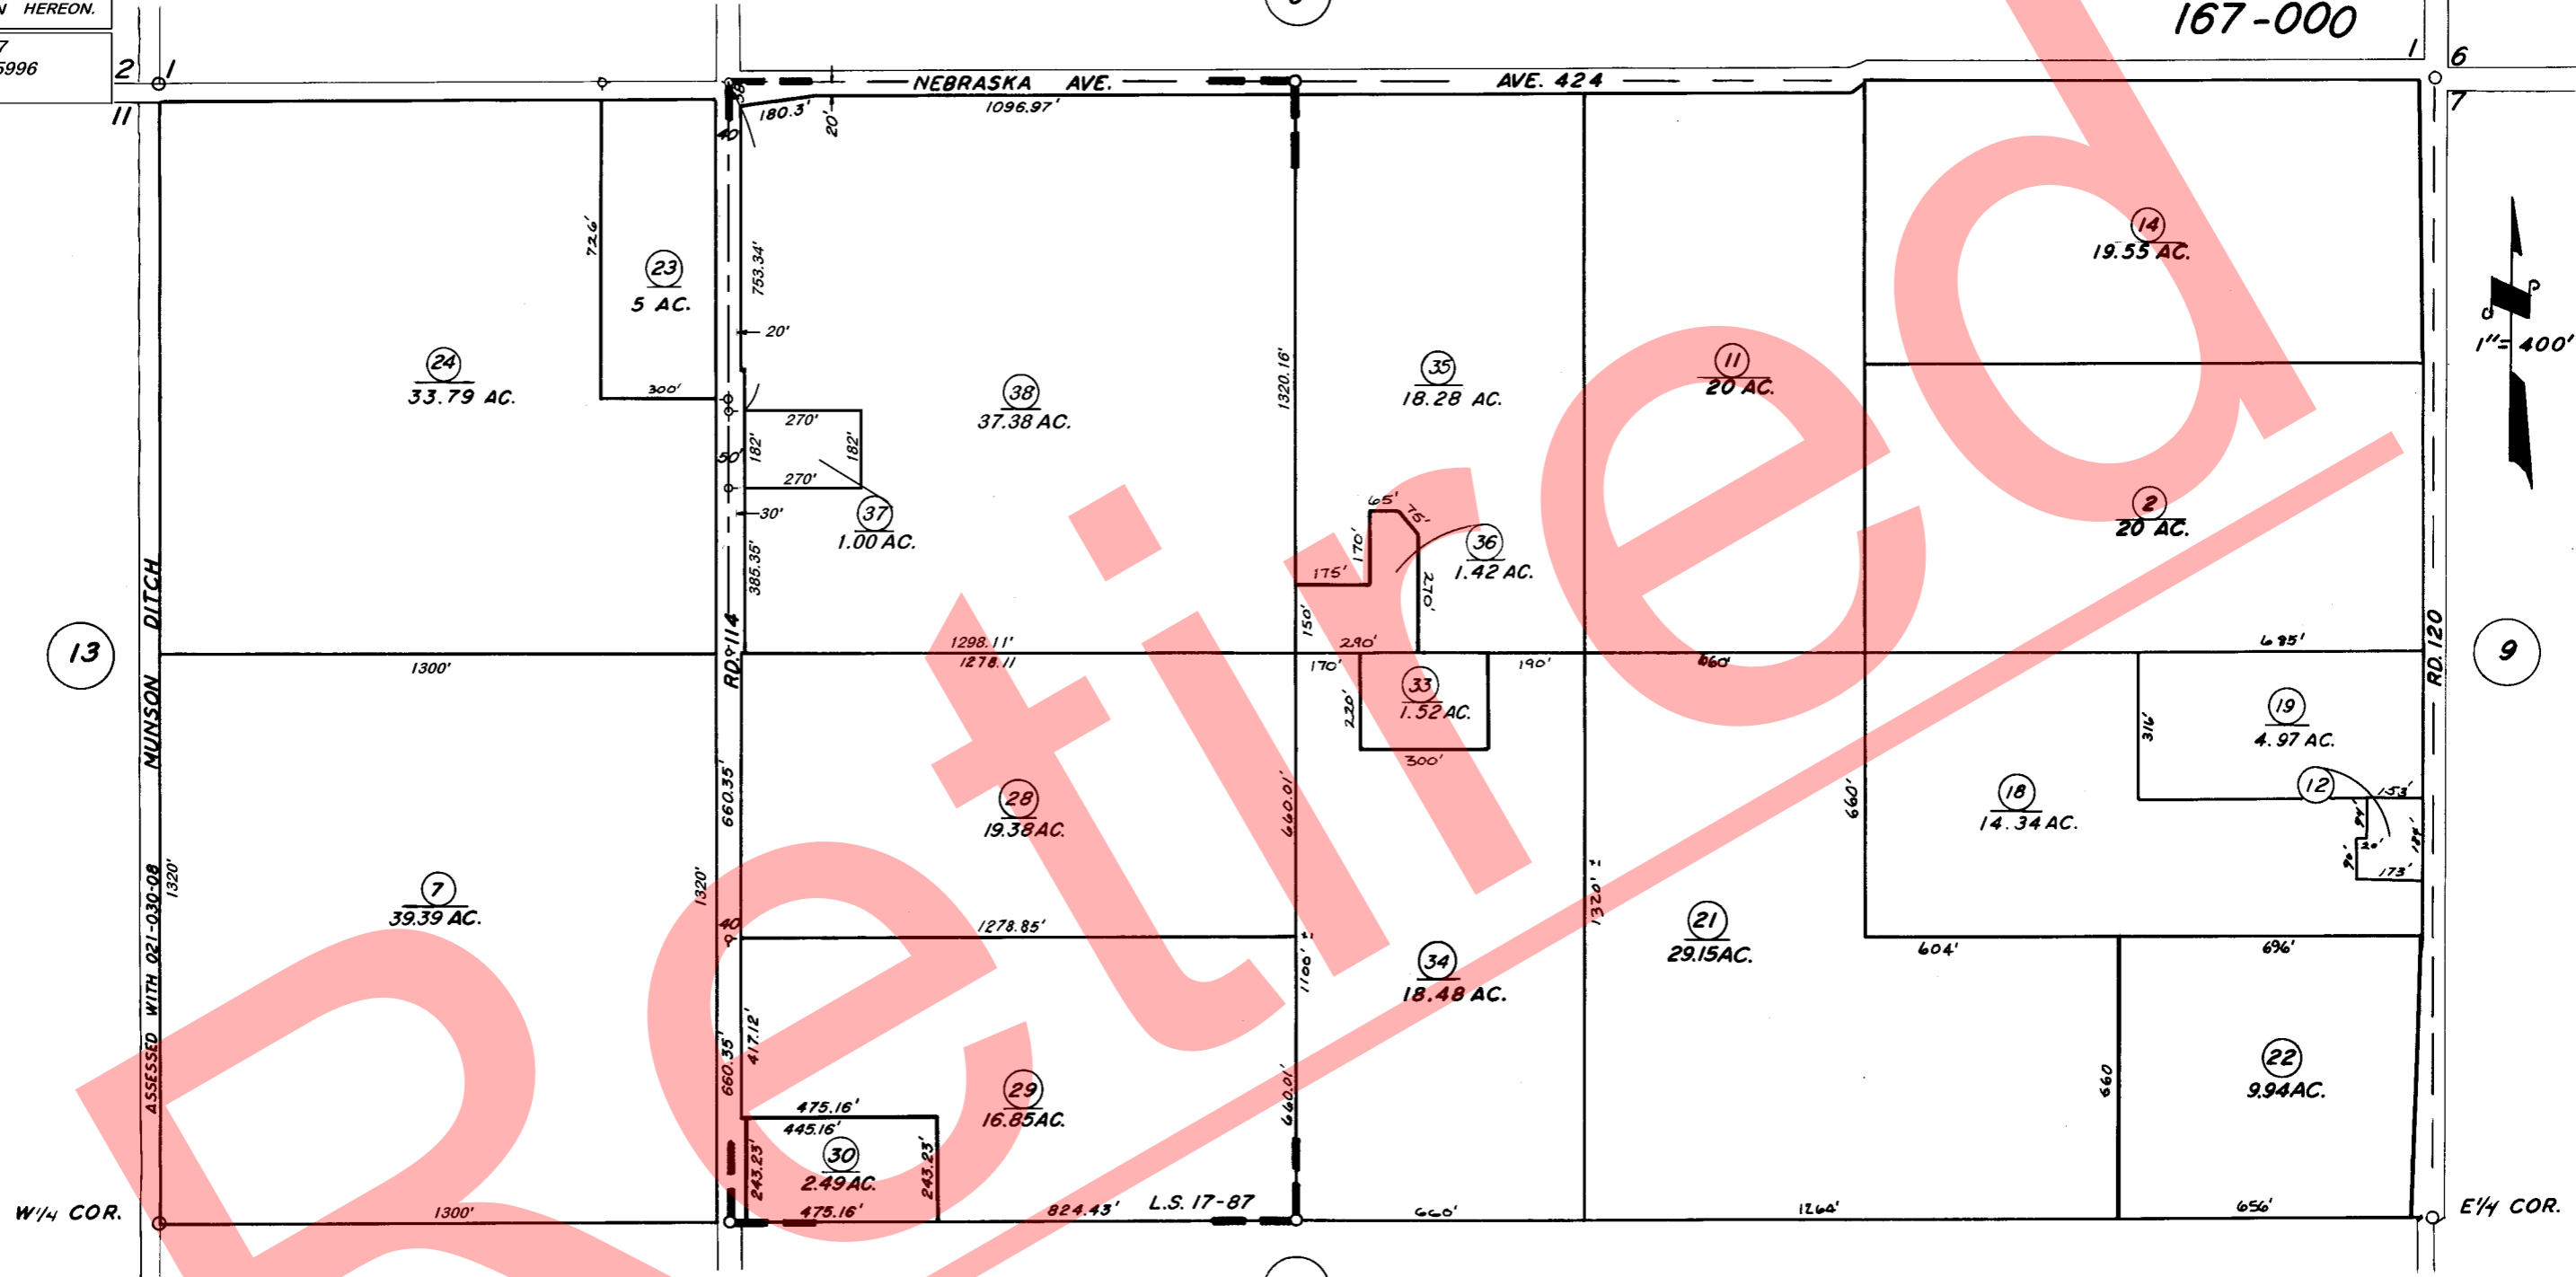

RECORD OF SURVEY, L.S. 17-87

ASSESSOR'S MAPS BK.21, PG.11
COUNTY OF TULARE, CALIF.

NOTE-ASSESSOR'S BLOCK NUMBERS SHOWN IN ELLIPSES
ASSESSOR'S PARCEL NUMBERS SHOWN IN CIRCLES

