


DISCLAIMER
 THIS MAP WAS PREPARED FOR LOCAL PROPERTY ASSESSMENT PURPOSES ONLY. THE PARCELS SHOWN HEREON MAY NOT COMPLY WITH STATE AND LOCAL SUBDIVISION ORDINANCES. NO LIABILITY IS ASSUMED FOR THE USE OF THE INFORMATION HEREON.

REVISED: 02/12/2009
 REASON: 2007-0014026
 CAD TECH: LLB

POR. SW¹/₄ OF SW¹/₄ SEC. 11, T.16S., R.24E., M.D.B.&M.

TAX CODE AREA 021-15
 167-001

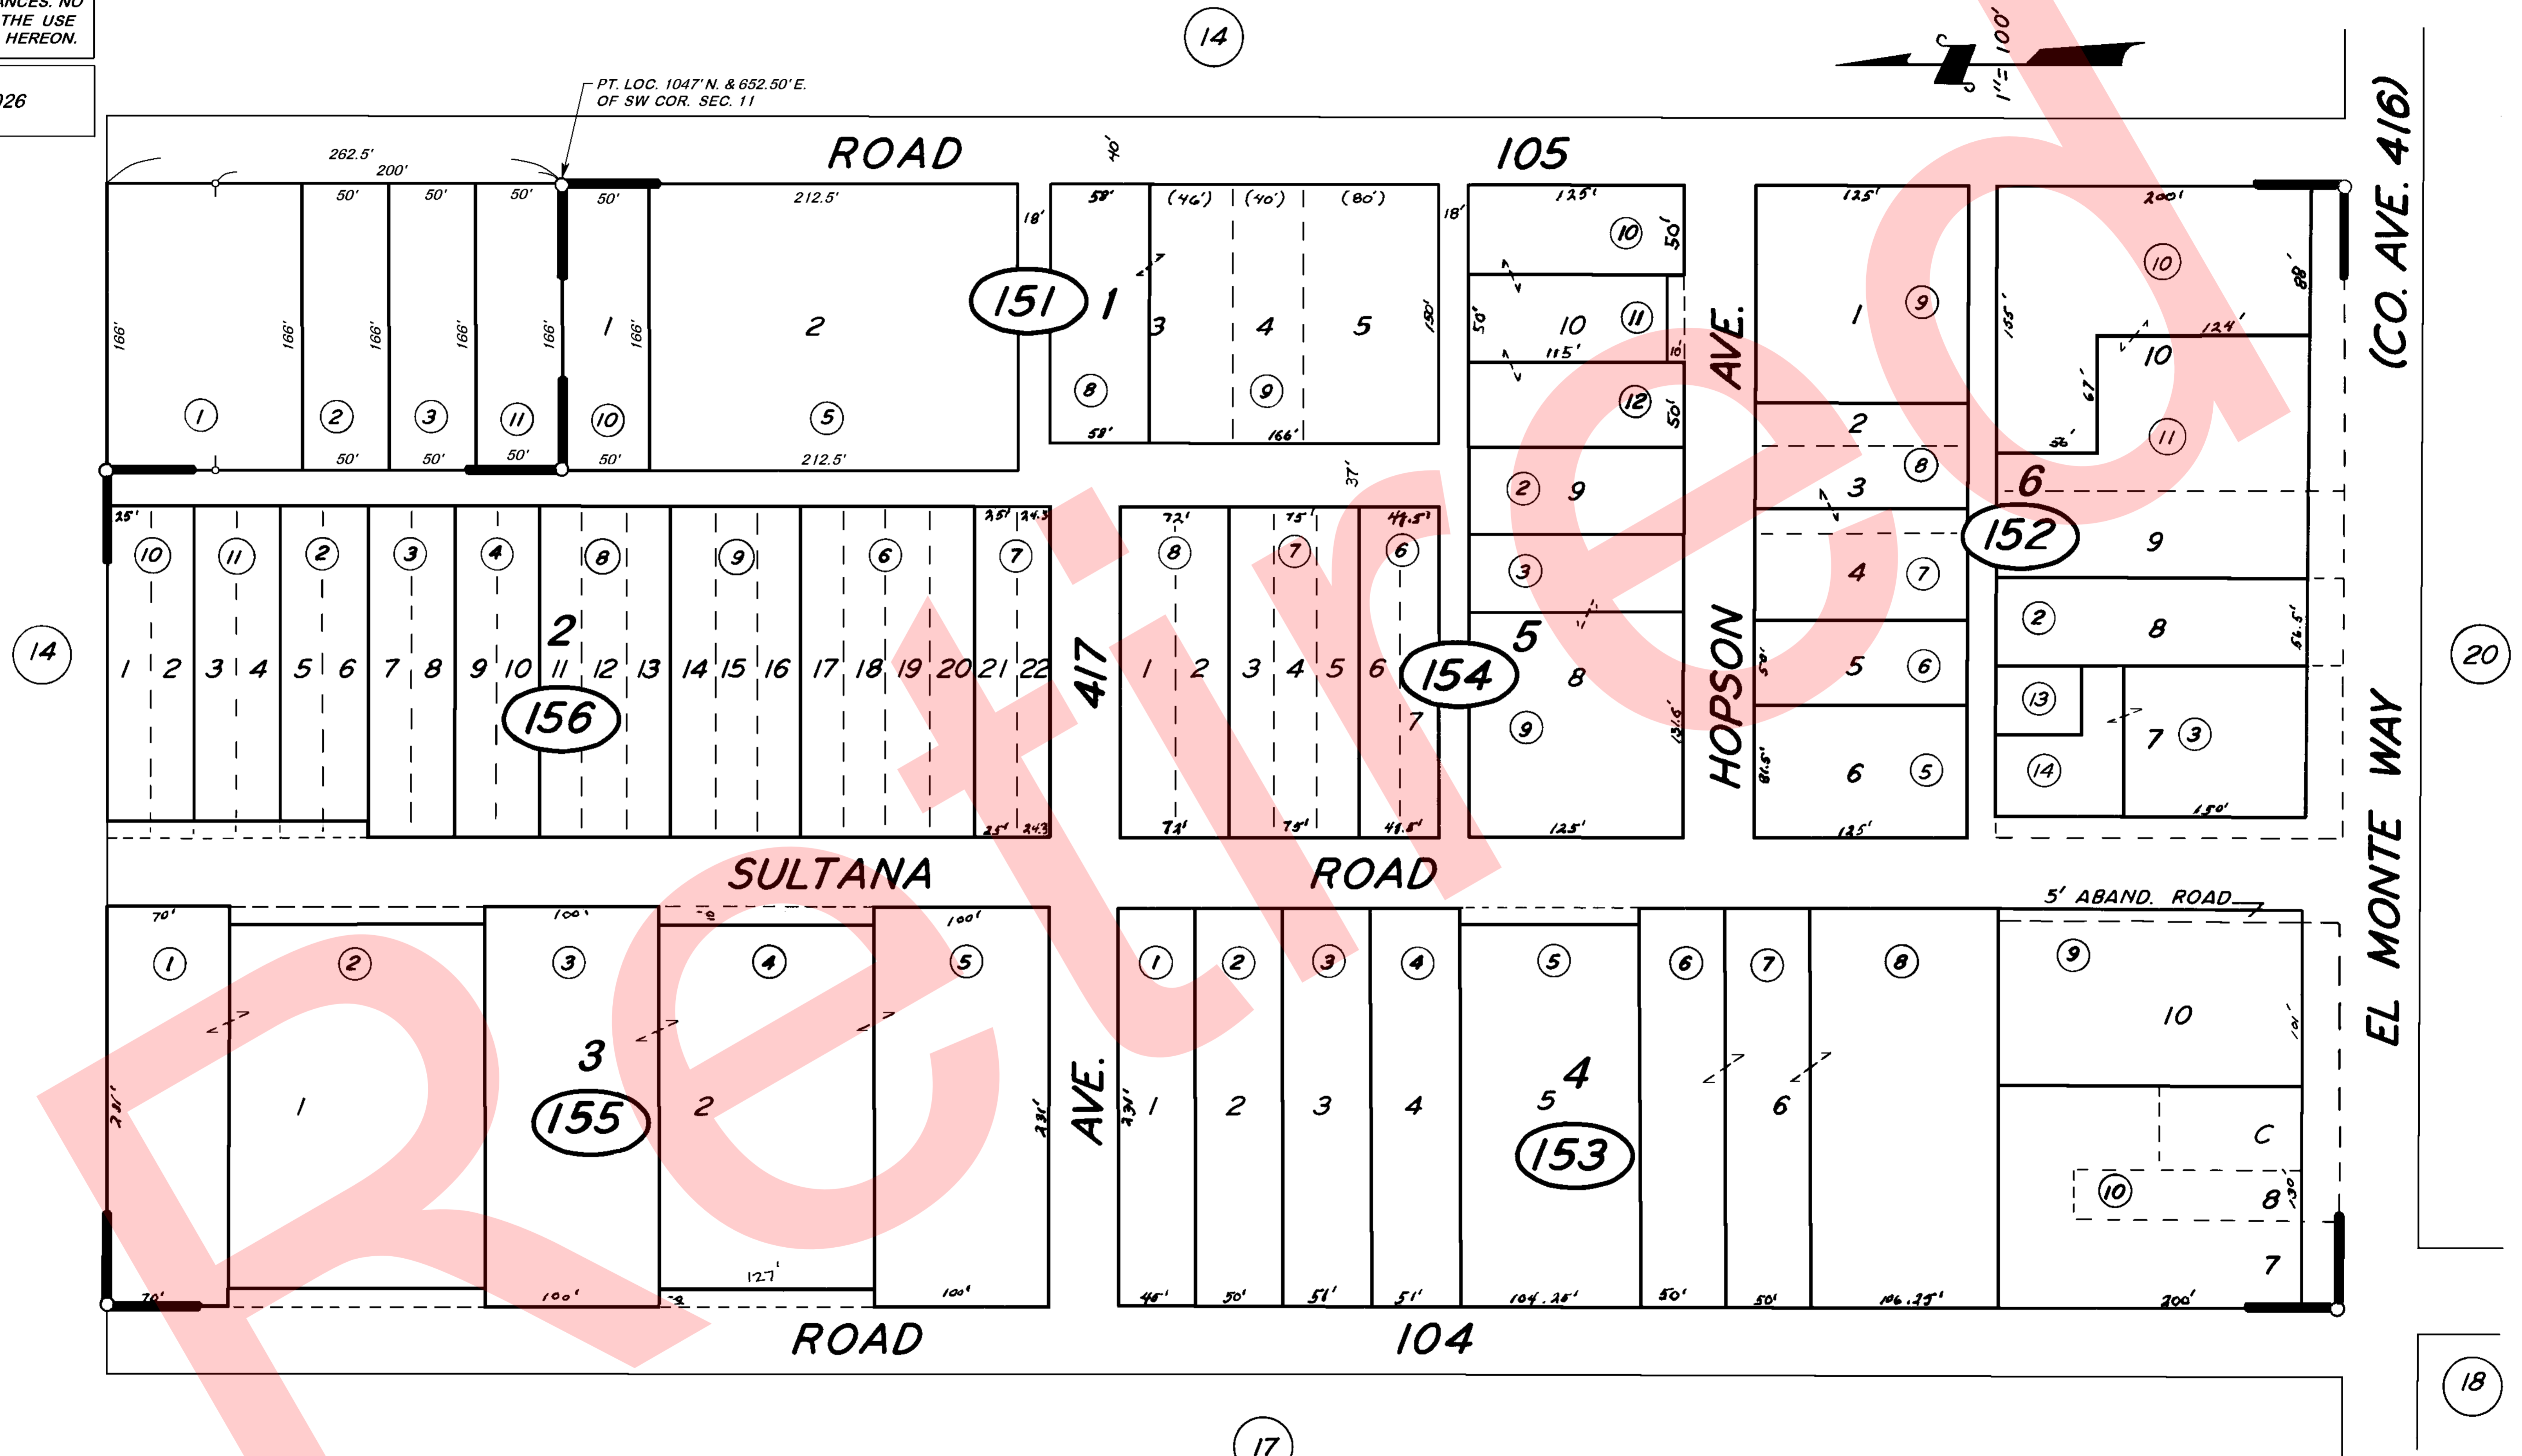

POR. TOWN OF SULTANA, R.M. 12-31

VICINITY OF SULTANA
 ASSESSOR'S MAPS BK. 021, PG. 15
 COUNTY OF TULARE, CALIF.

NOTE - ASSESSOR'S BLOCK NUMBERS SHOWN IN ELLIPSES
 ASSESSOR'S PARCEL NUMBERS SHOWN IN CIRCLES