


DISCLAIMER
 THIS MAP WAS PREPARED FOR LOCAL PROPERTY ASSESSMENT PURPOSES ONLY AND THE PARCELS SHOWN HEREON MAY NOT COMPLY WITH STATE AND LOCAL SUBDIVISION ORDINANCES, AND NO LIABILITY IS ASSUMED FOR THE USE OF THE INFORMATION SHOWN HEREON.

N1/2 SEC.14, T.16S., R.24E., M.D.B.&M.

Tax Area Codes 021-21
 167-000
 167-001

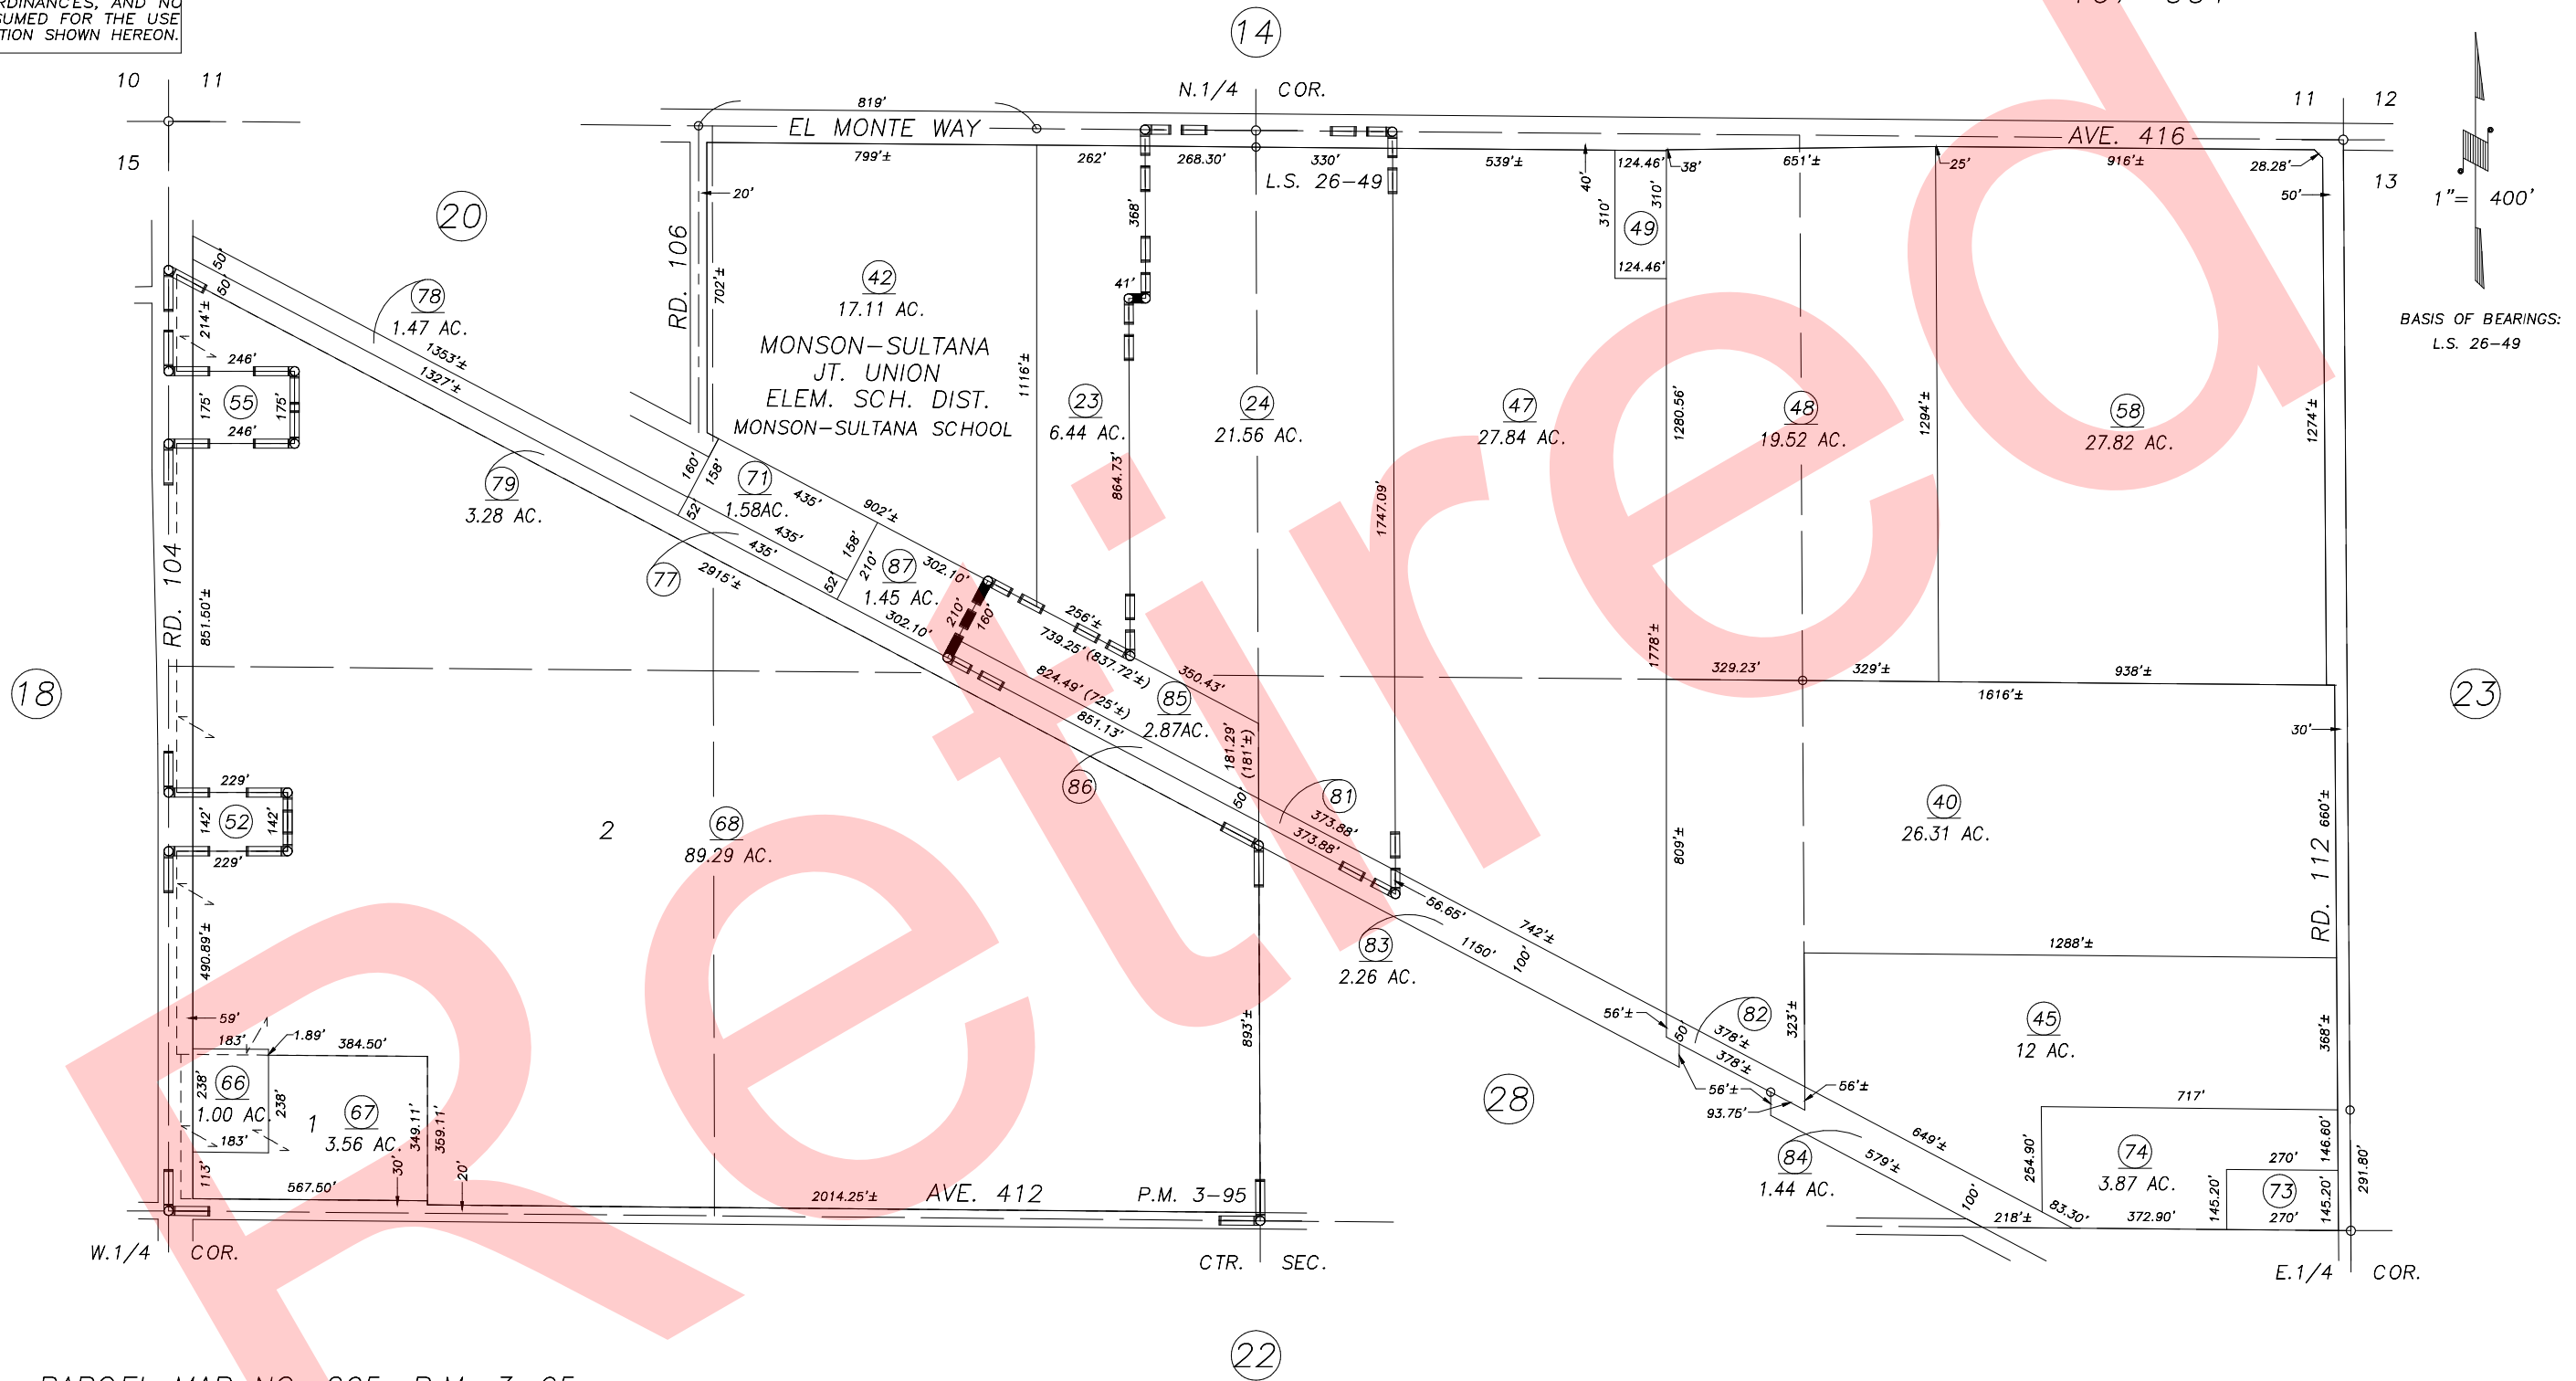

PARCEL MAP NO. 295, P.M. 3-95
 RECORD OF SURVEY, L.S. 26-49

VICINITY OF SULTANA
 ASSESSOR'S MAPS BK.021 , PG21
 COUNTY OF TULARE, CALIFORNIA, U.S.A.

NOTE: Assessor's Parcel Numbers Shown in Circles ① 123
 Assessor's Block Numbers Shown in Ellipses ()

2002-0085385	07/29/2003	SU
REVISION	DATE	TECH