
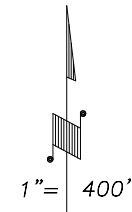


DISCLAIMER
 THIS MAP WAS PREPARED FOR LOCAL PROPERTY ASSESSMENT PURPOSES ONLY AND THE PARCELS SHOWN HEREON MAY NOT COMPLY WITH STATE AND LOCAL SUBDIVISION ORDINANCES, AND NO LIABILITY IS ASSUMED FOR THE USE OF THE INFORMATION SHOWN HEREON.

POR. S1/2 SEC.13, T.16S., R.24E., M.D.B.&M.

Tax Area Codes 021-24
 068-005
 068-017
 167-000

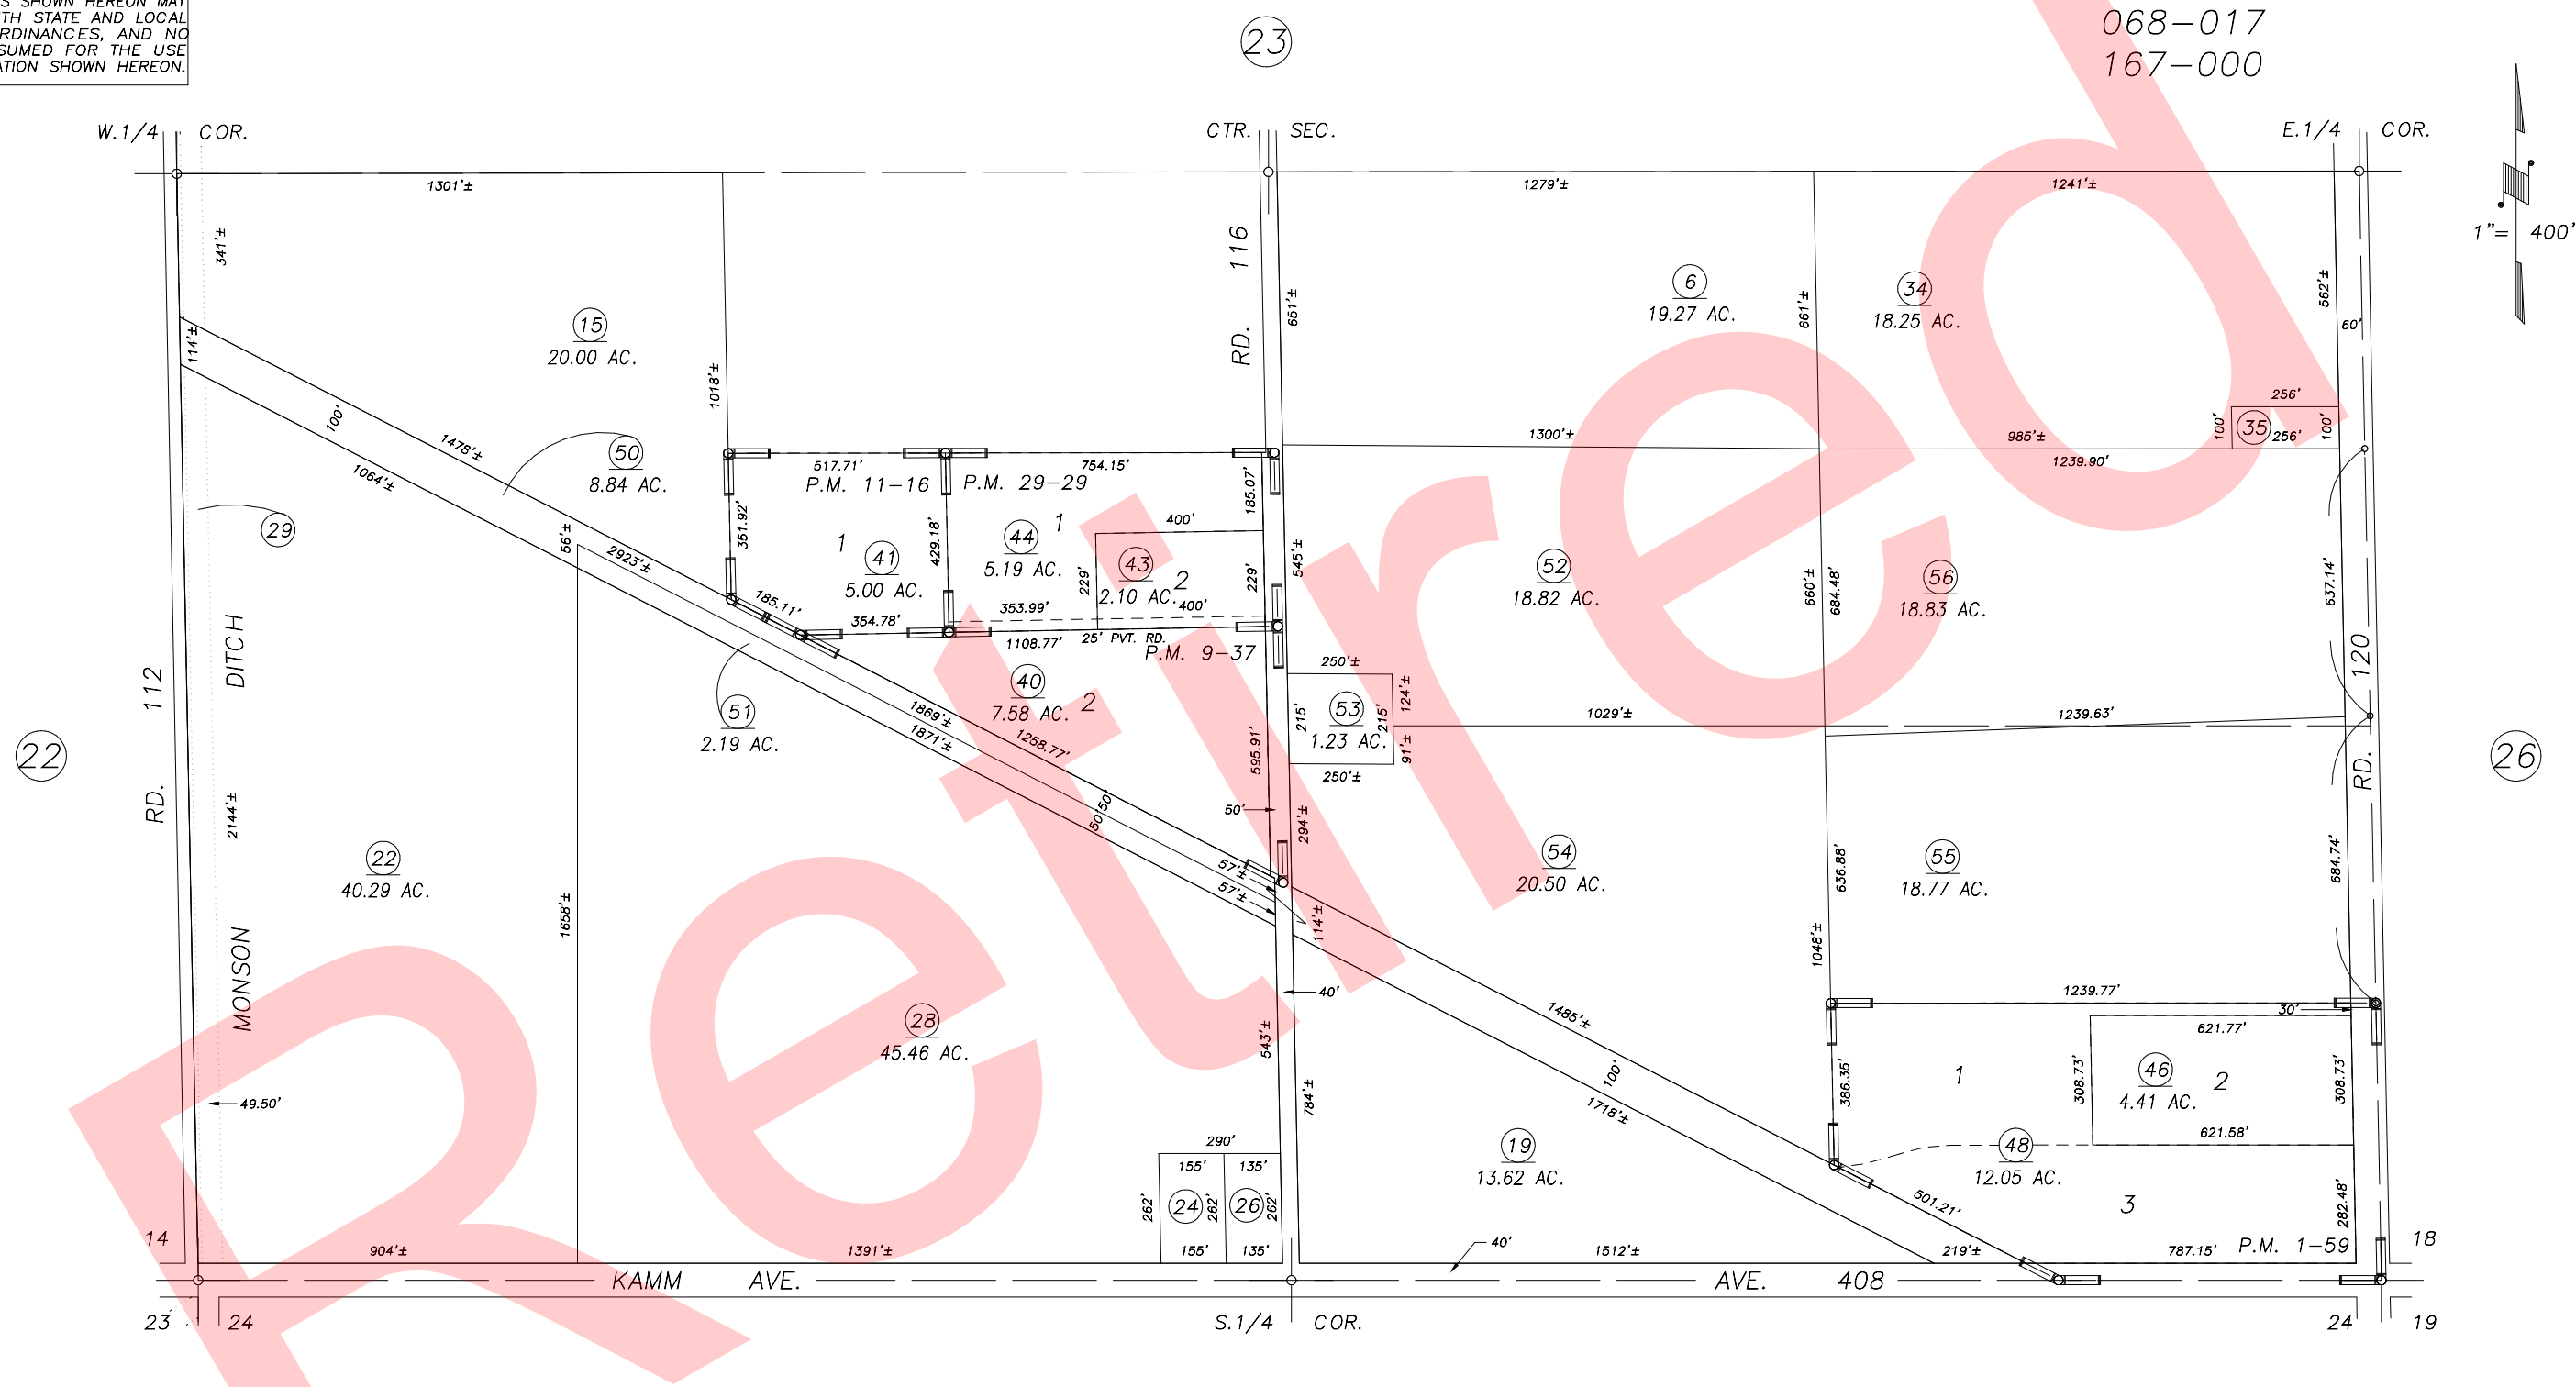

PARCEL MAP 59, P.M. 1-59
 PARCEL MAP 836, P.M. 9-37
 PARCEL MAP 1015, P.M. 11-16
 PARCEL MAP 2828, P.M. 29-29

BK.
 032

VICINITY OF CUTLER-OROSI
 ASSESSOR'S MAPS BK.021 , PG24
 COUNTY OF TULARE, STATE OF CALIFORNIA, U.S.A.

NOTE: Assessor's Parcel Numbers Shown in Circles (1) (123)
 Assessor's Block Numbers Shown in Elipses

2000-0085217	09/06/2002	PHN
REVISION	DATE	TECH