
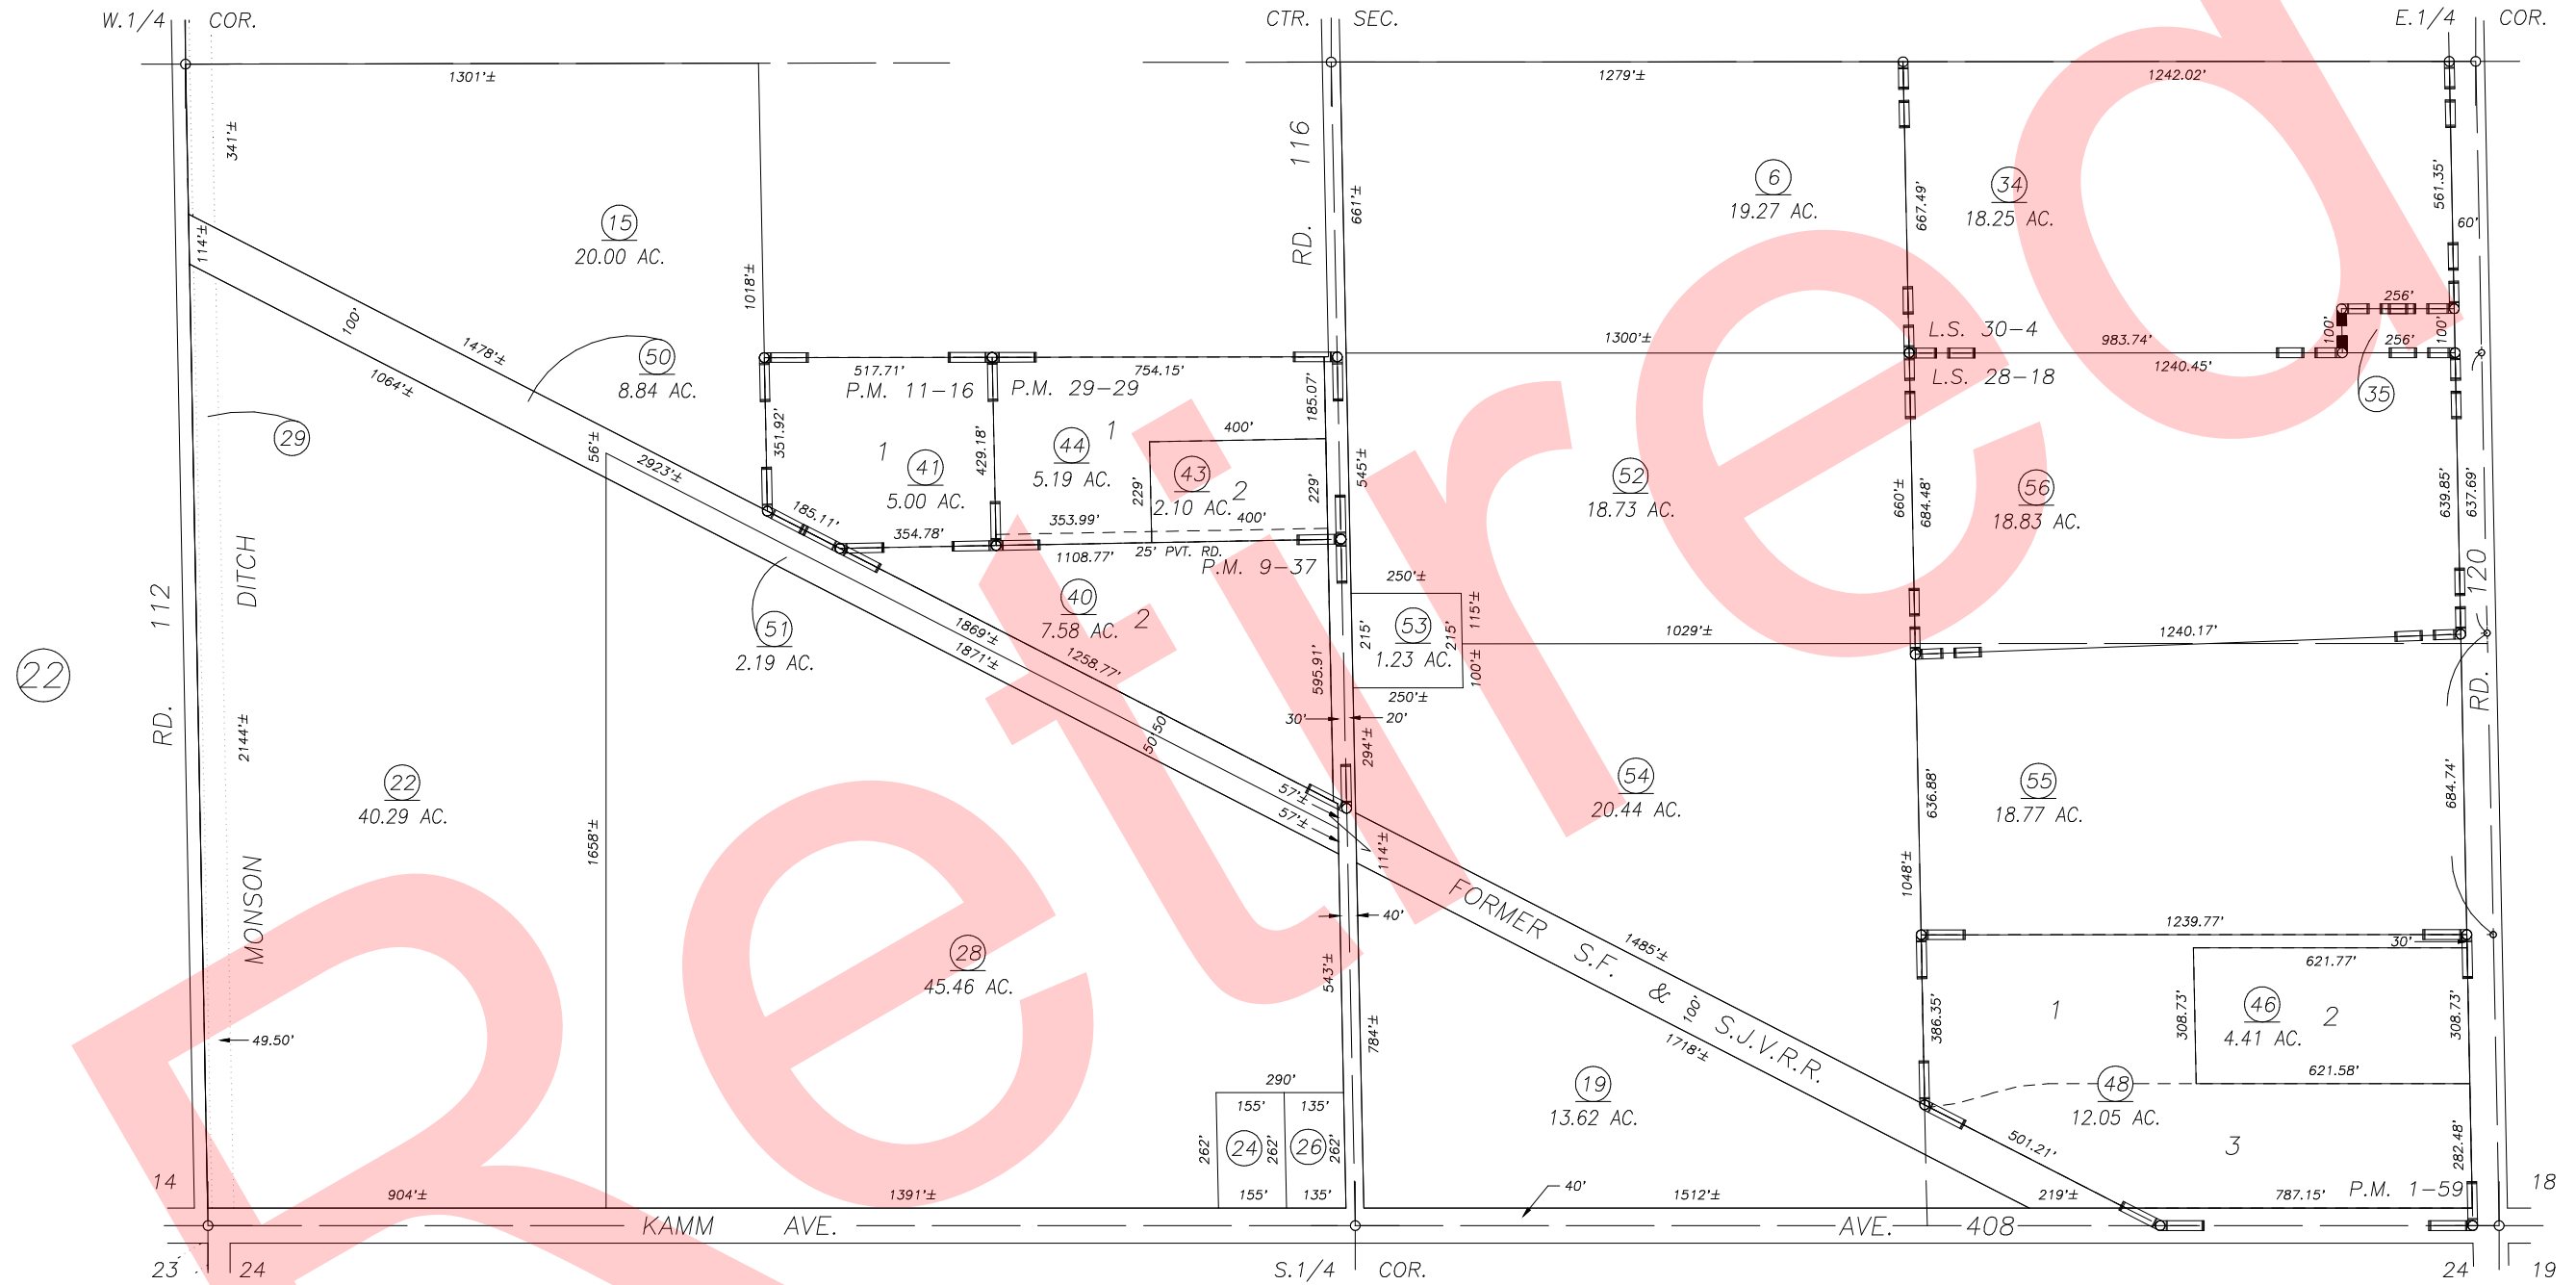


**DISCLAIMER**  
 THIS MAP WAS PREPARED FOR LOCAL PROPERTY ASSESSMENT PURPOSES ONLY AND THE PARCELS SHOWN HEREON MAY NOT COMPLY WITH STATE AND LOCAL SUBDIVISION ORDINANCES, AND NO LIABILITY IS ASSUMED FOR THE USE OF THE INFORMATION SHOWN HEREON.

POR. S1/2 SEC.13, T.16S., R.24E., M.D.B.&M.

Tax Area Codes 021-24  
 068-005  
 068-017  
 167-000

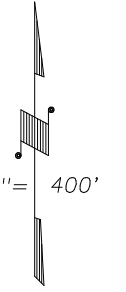

PARCEL MAP 59, P.M. 1-59  
 PARCEL MAP 836, P.M. 9-37  
 PARCEL MAP 1015, P.M. 11-16  
 PARCEL MAP 2828, P.M. 29-29  
 RECORD OF SURVEY, L.S. 28-18  
 POR. RECORD OF SURVEY, L.S. 30-4

BK.  
 032

VICINITY OF OROSI  
 ASSESSOR'S MAPS BK. 021 , PG. 24  
 COUNTY OF TULARE, STATE OF CALIFORNIA, U.S.A.

NOTE: Assessor's Parcel Numbers Shown in Circles ① 123  
 Assessor's Block Numbers Shown in Elipses

2009-0027908	05/21/2009	LLB
REVISION	DATE	TECH