


**DISCLAIMER**

THIS MAP WAS PREPARED FOR LOCAL PROPERTY ASSESSMENT PURPOSES ONLY AND THE PARCELS SHOWN HEREON MAY NOT COMPLY WITH STATE AND LOCAL SUBDIVISION ORDINANCES, AND NO LIABILITY IS ASSUMED FOR THE USE OF THE INFORMATION SHOWN HEREON.

POR. S1/2 SEC.13, T.16S., R.24E., M.D.B.&M.

Tax Area Codes 021-24

068-005  
068-017  
167-000

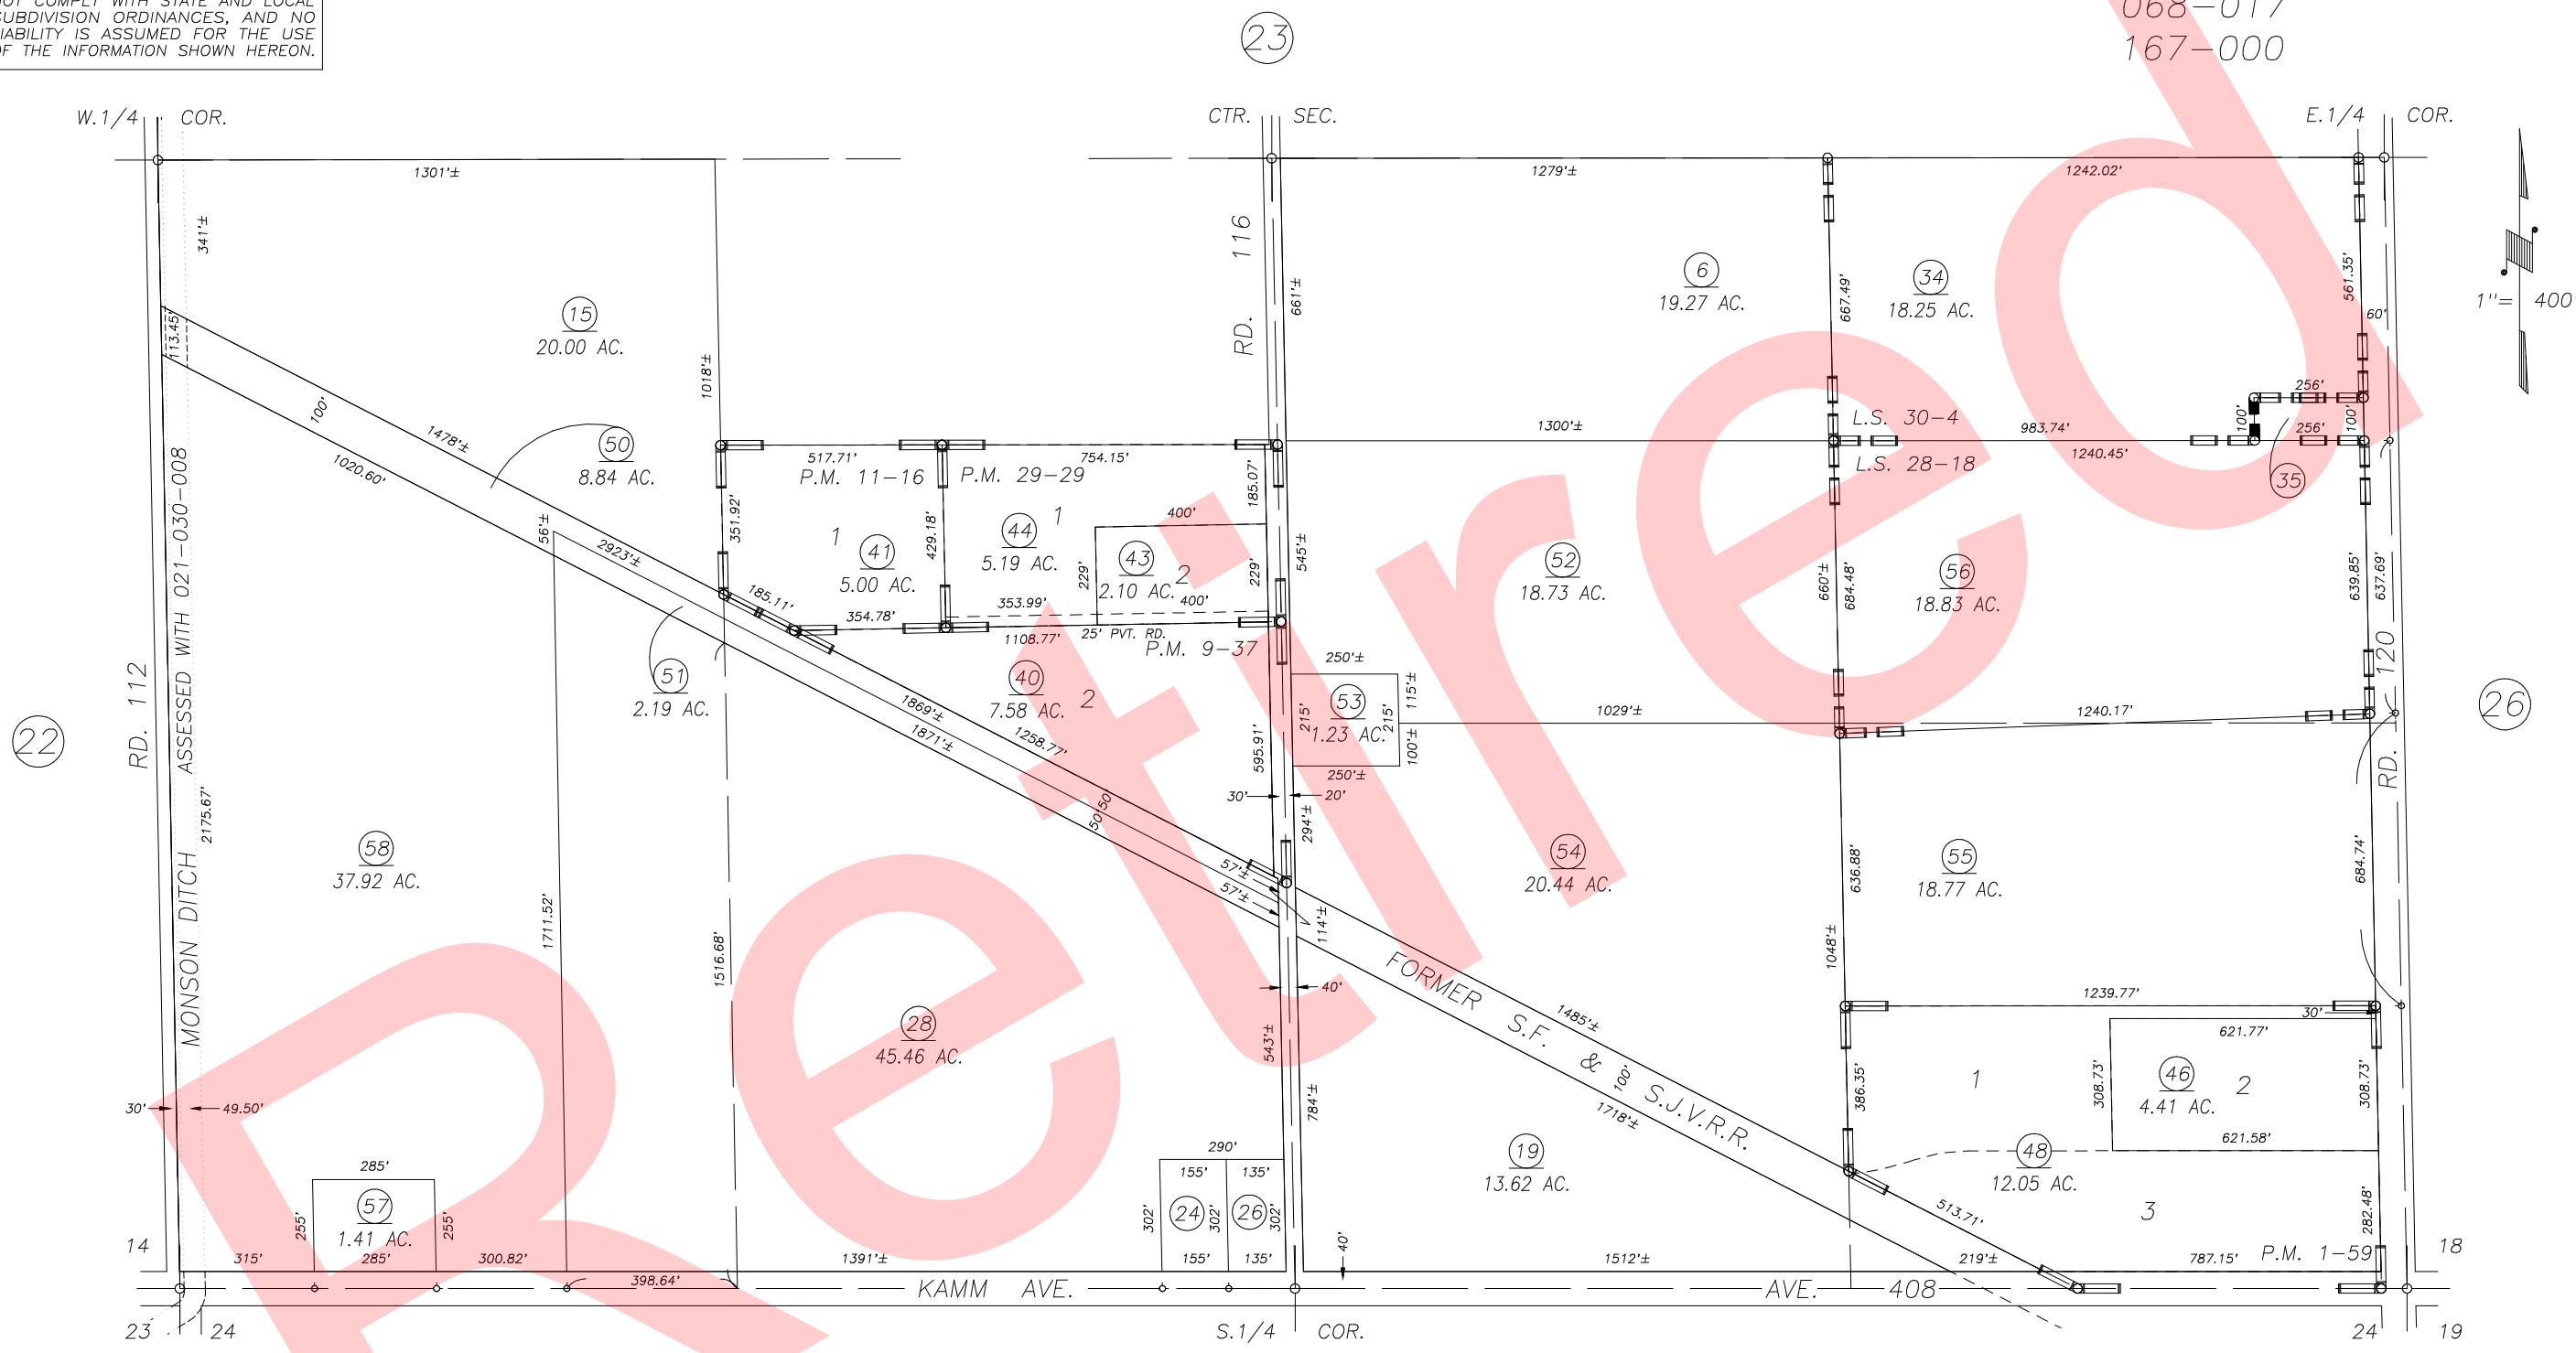

PARCEL MAP 59, P.M. 1-59  
PARCEL MAP 836, P.M. 9-37  
PARCEL MAP 1015, P.M. 11-16  
PARCEL MAP 2828, P.M. 29-29  
RECORD OF SURVEY, L.S. 28-18  
POR. RECORD OF SURVEY, L.S. 30-4

BK.  
032

VICINITY OF OROSI  
ASSESSOR'S MAPS BK. 021 , PG. 24  
COUNTY OF TULARE, CALIFORNIA, U.S.A.

NOTE: Assessor's Parcel Numbers Shown in Circles (1) (123) 

FIX MONSON DITCH	03/19/2013	CMB
REVISION	DATE	TECH