


DISCLAIMER
 THIS MAP WAS PREPARED FOR LOCAL PROPERTY ASSESSMENT PURPOSES ONLY AND THE PARCELS SHOWN HEREON MAY NOT COMPLY WITH STATE AND LOCAL SUBDIVISION ORDINANCES, AND NO LIABILITY IS ASSUMED FOR THE USE OF THE INFORMATION SHOWN HEREON.

POR. S 1/2 SECTION 18, T.16S., R.25E., M.D.B. & M.

Tax Area Code 21-26
 68-005 68-007
 68-016 68-017
 68-033

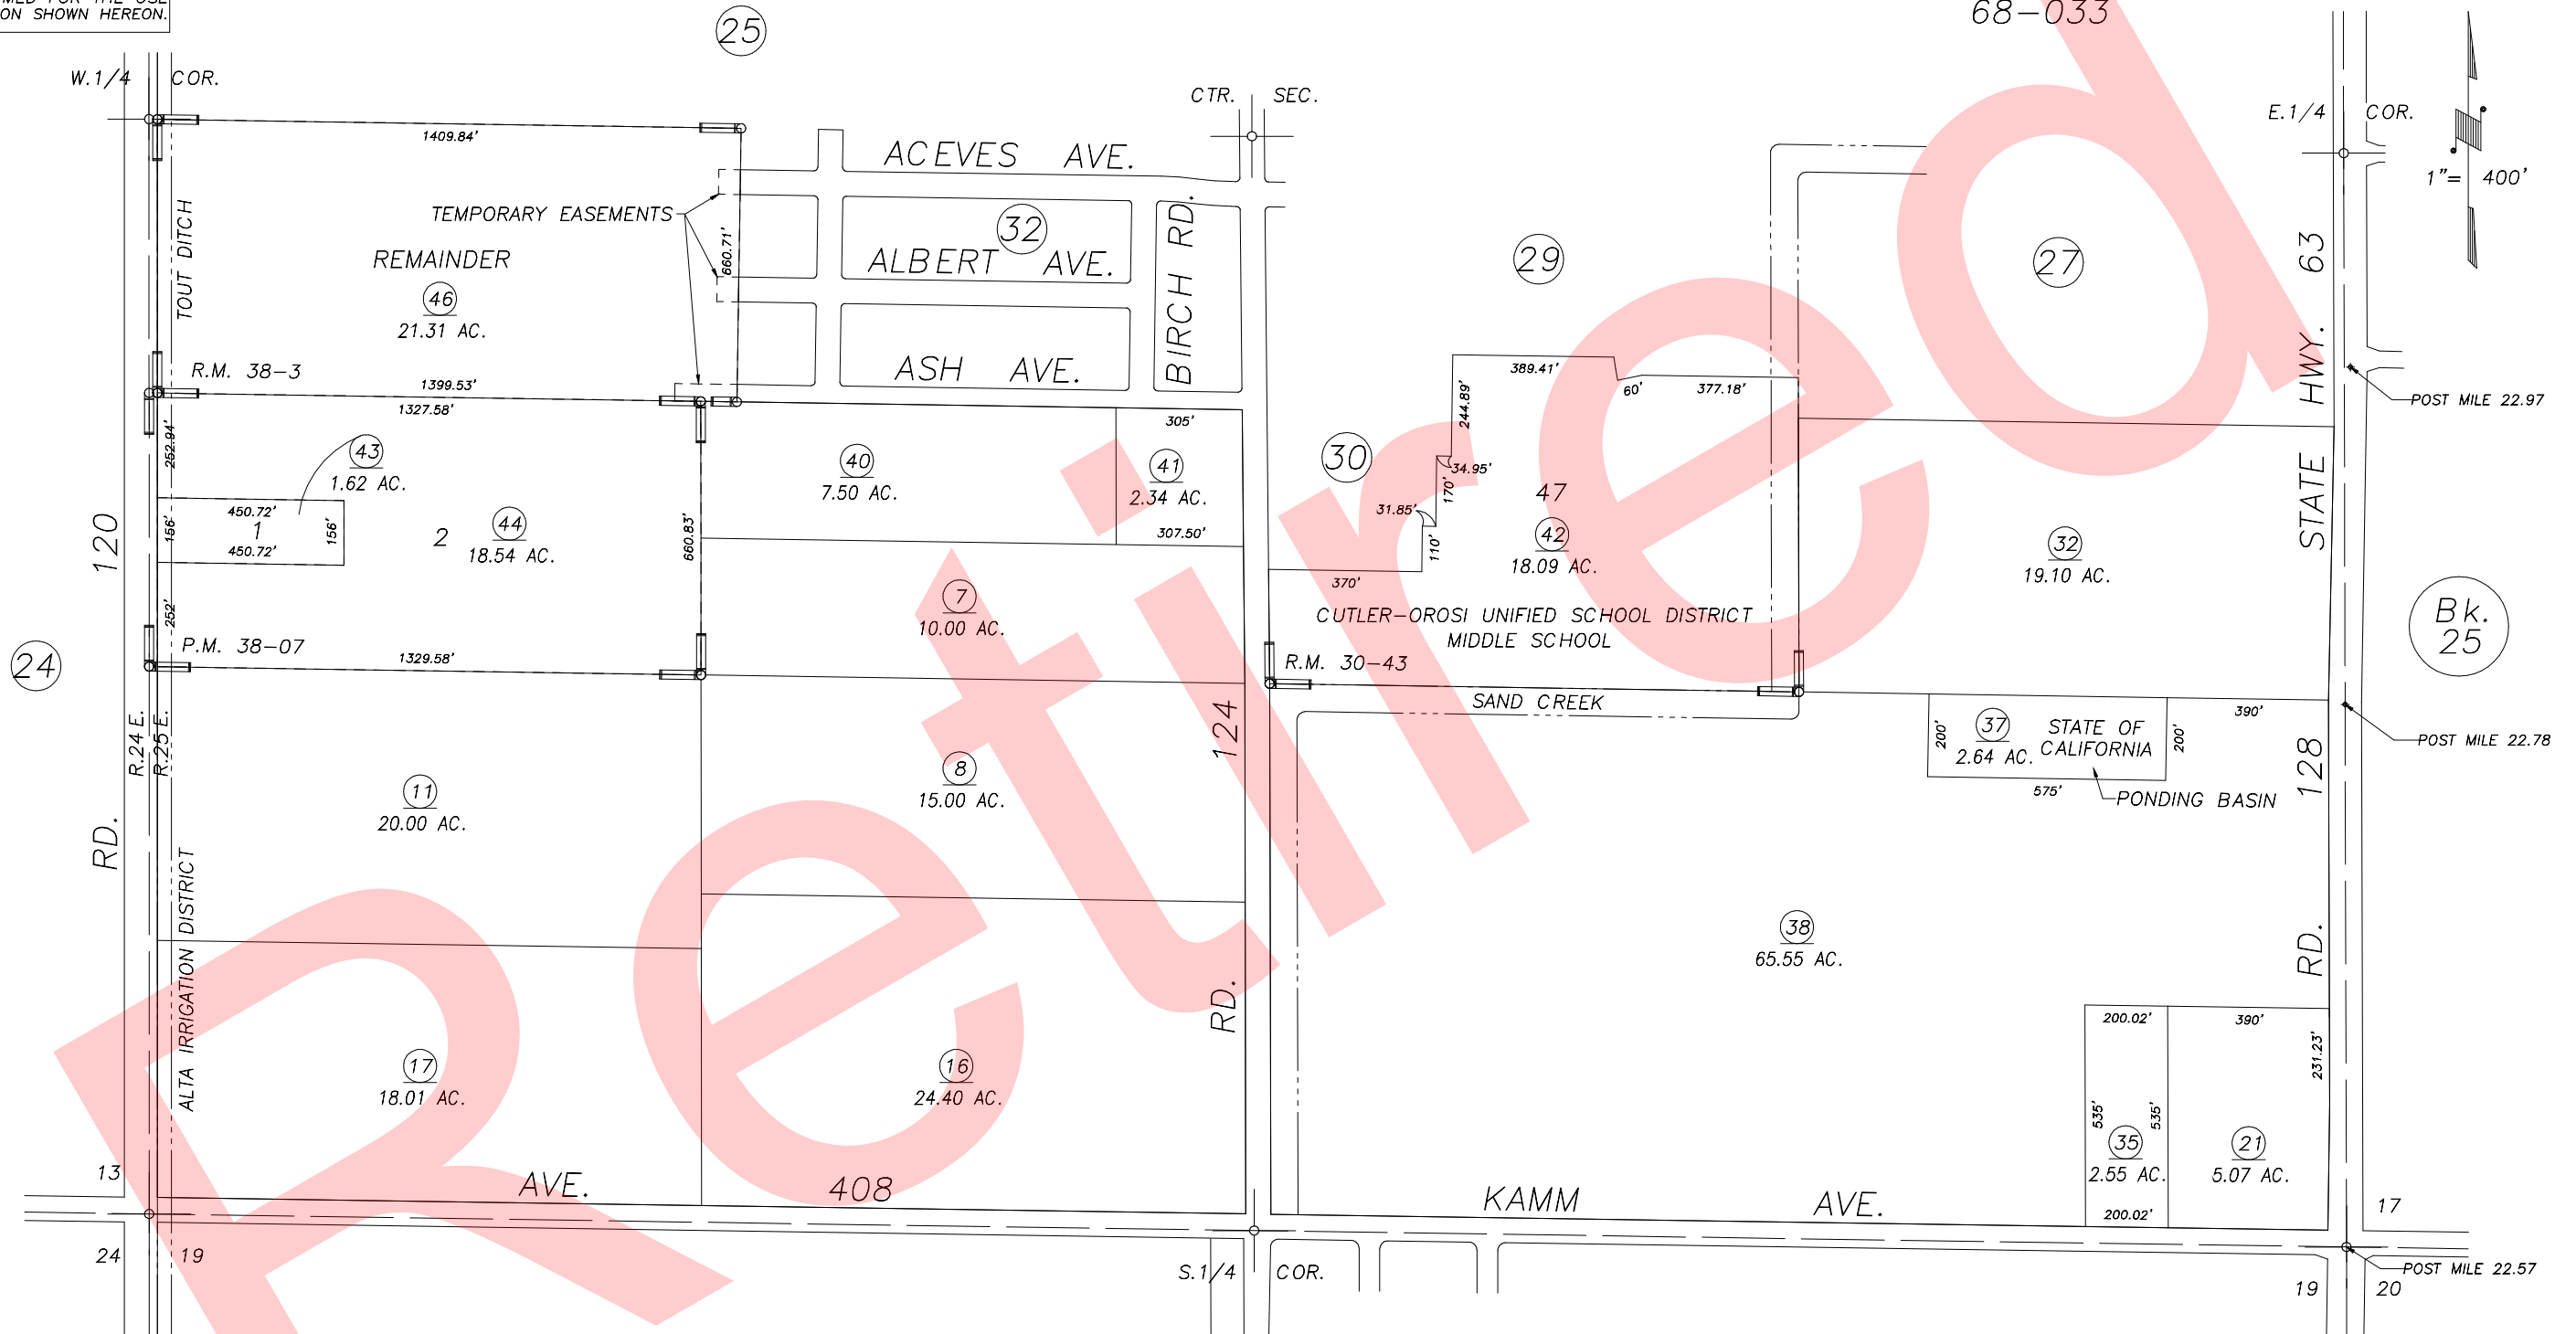

R.M. 38-3	7/13/98	KPT
REVISION	DATE	BY

POR. TRACT NO. 573, R.M. 30-43
 PARCEL MAP 3704, P.M. 38-07
 POR. TRACT NO. 729, R.M. 38-3

Bk.
32

ASSESSOR'S MAPS BK. 021, PG. 26.
 COUNTY OF TULARE, CALIF.

NOTE: Assessor's Block Numbers Shown in Ellipses
 Assessor's Parcel Numbers Shown in Circles

99/00