


S1/2 SEC.18, T.16S., R.25E., M.D.B.&M.

Tax Area Codes 021-26
 068-005 068-007
 068-016 068-017

DISCLAIMER
 THIS MAP WAS PREPARED FOR LOCAL PROPERTY ASSESSMENT PURPOSES ONLY AND THE PARCELS SHOWN HEREON MAY NOT COMPLY WITH STATE AND LOCAL SUBDIVISION ORDINANCES, AND NO LIABILITY IS ASSUMED FOR THE USE OF THE INFORMATION SHOWN HEREON.

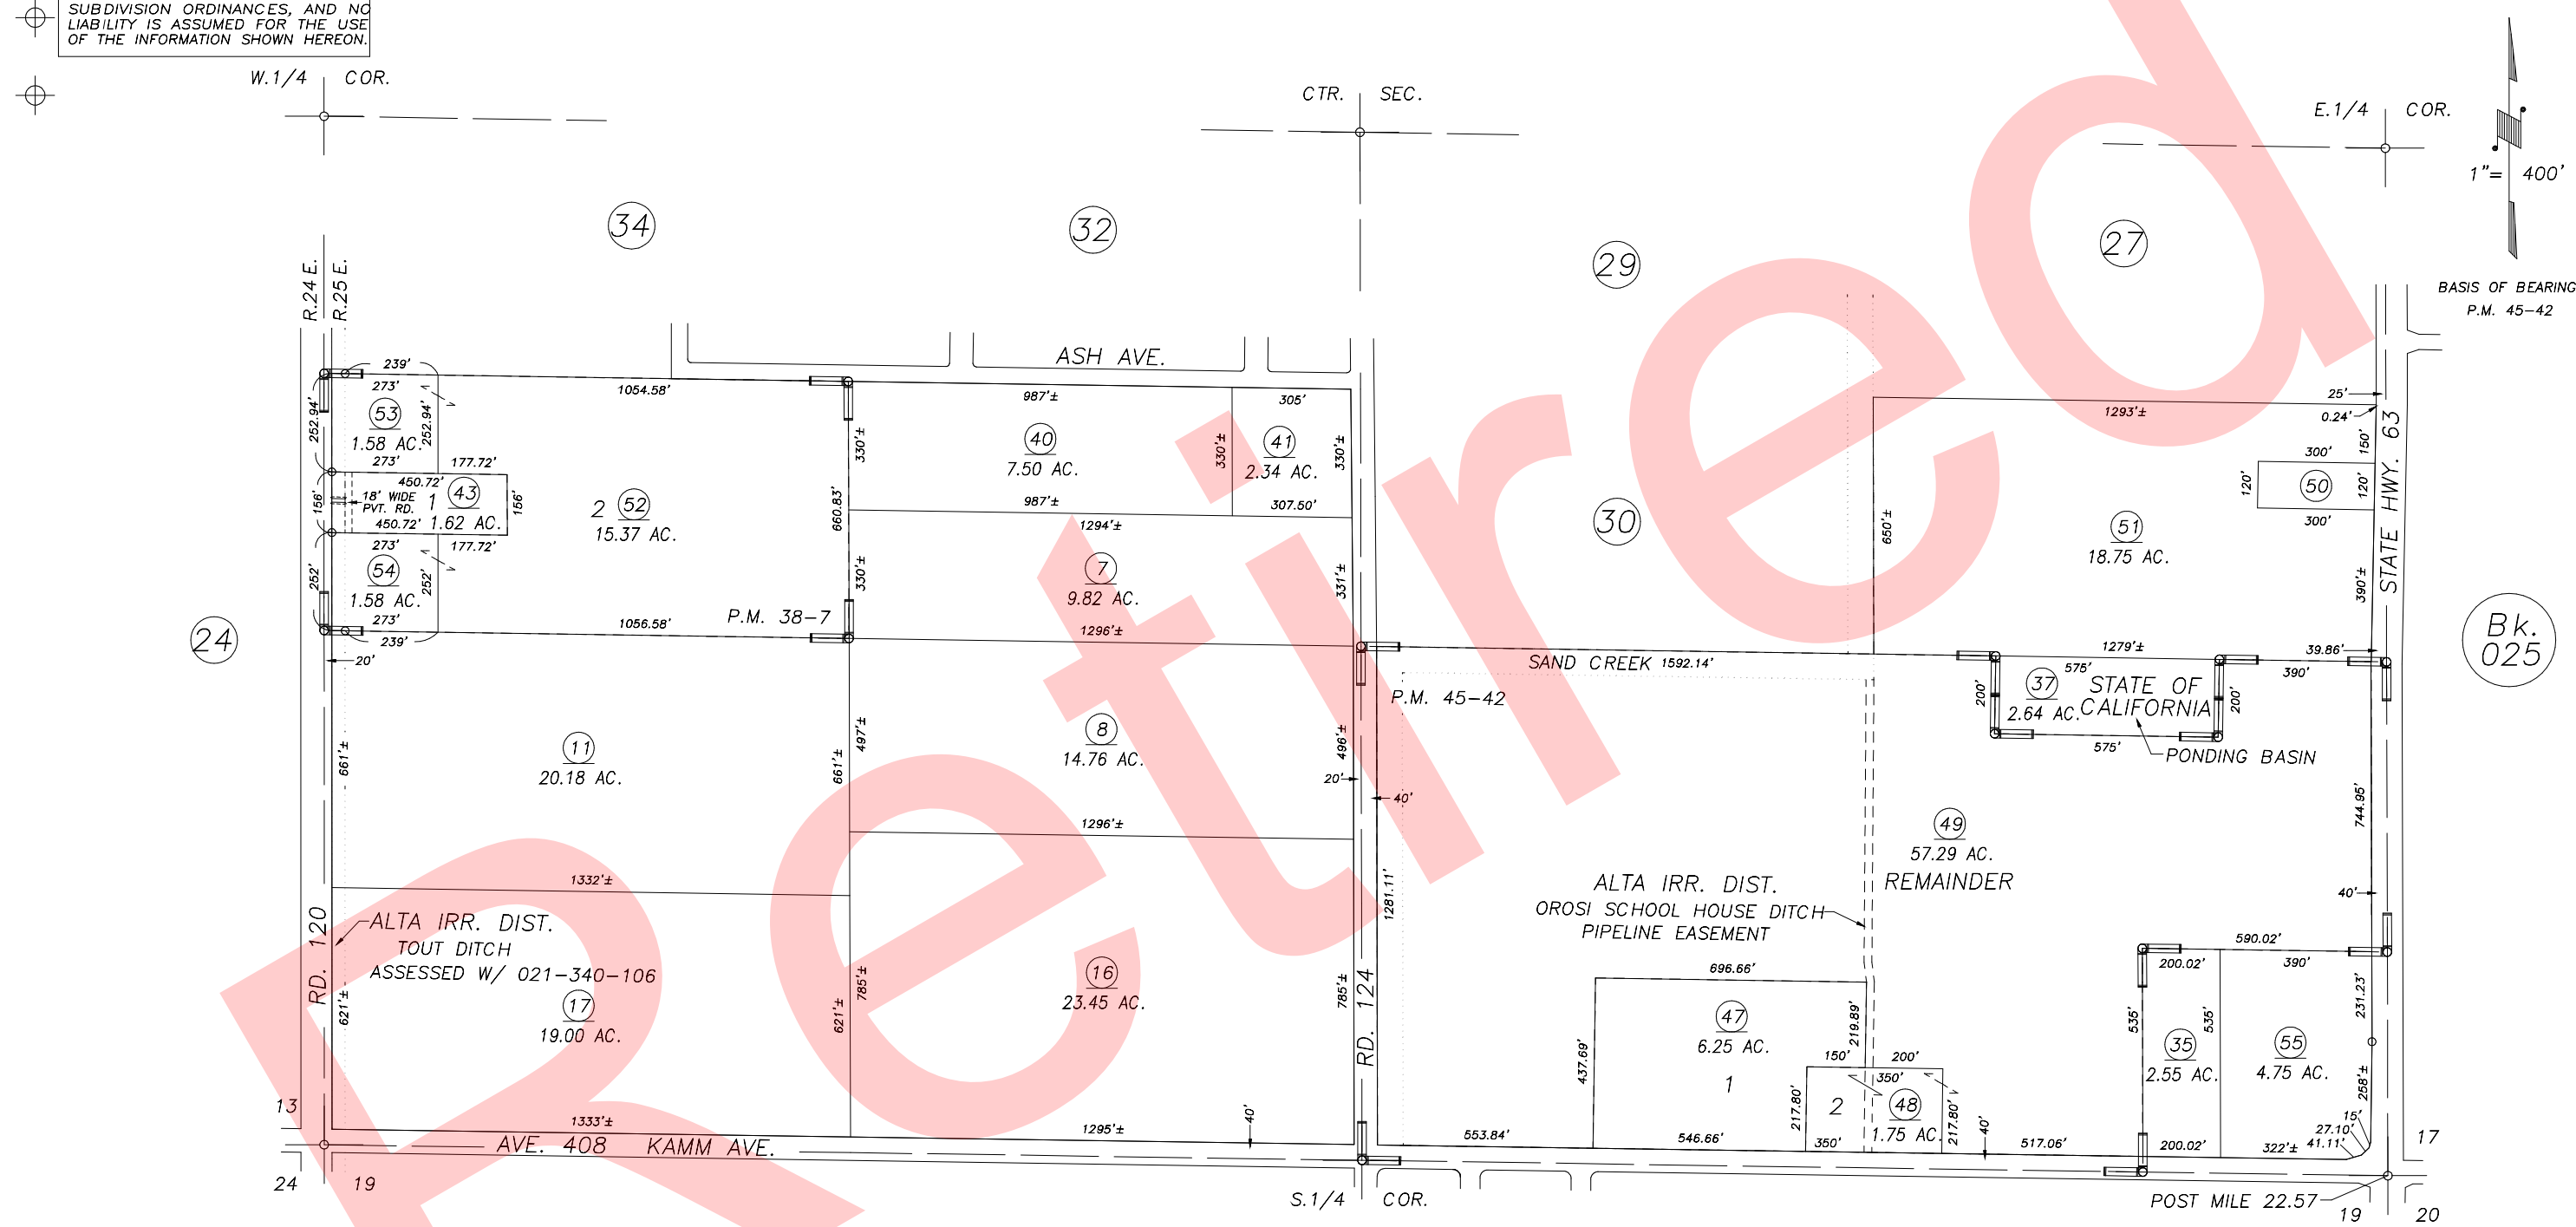

PARCEL MAP NO. 3704, P.M. 38-7
 PARCEL MAP NO. 4437, P.M. 45-42

VICINITY OF OROSI
 ASSESSOR'S MAPS BK.021 , PG26
 COUNTY OF TULARE, CALIFORNIA, U.S.A.

NOTE: Assessor's Parcel Numbers Shown in Circles (1) (123)
 Assessor's Block Numbers Shown in Elipses (123)

DIMENSION APN 53*	03/27/2014	KMS
REVISION	DATE	TECH