


S1/2 SEC.18, T.16S., R.25E., M.D.B.&M.

Tax Area Codes 021-26  
 068-005 068-007  
 068-016 068-017

**DISCLAIMER**  
 THIS MAP WAS PREPARED FOR LOCAL PROPERTY ASSESSMENT PURPOSES ONLY AND THE PARCELS SHOWN HEREON MAY NOT COMPLY WITH STATE AND LOCAL SUBDIVISION ORDINANCES, AND NO LIABILITY IS ASSUMED FOR THE USE OF THE INFORMATION SHOWN HEREON.

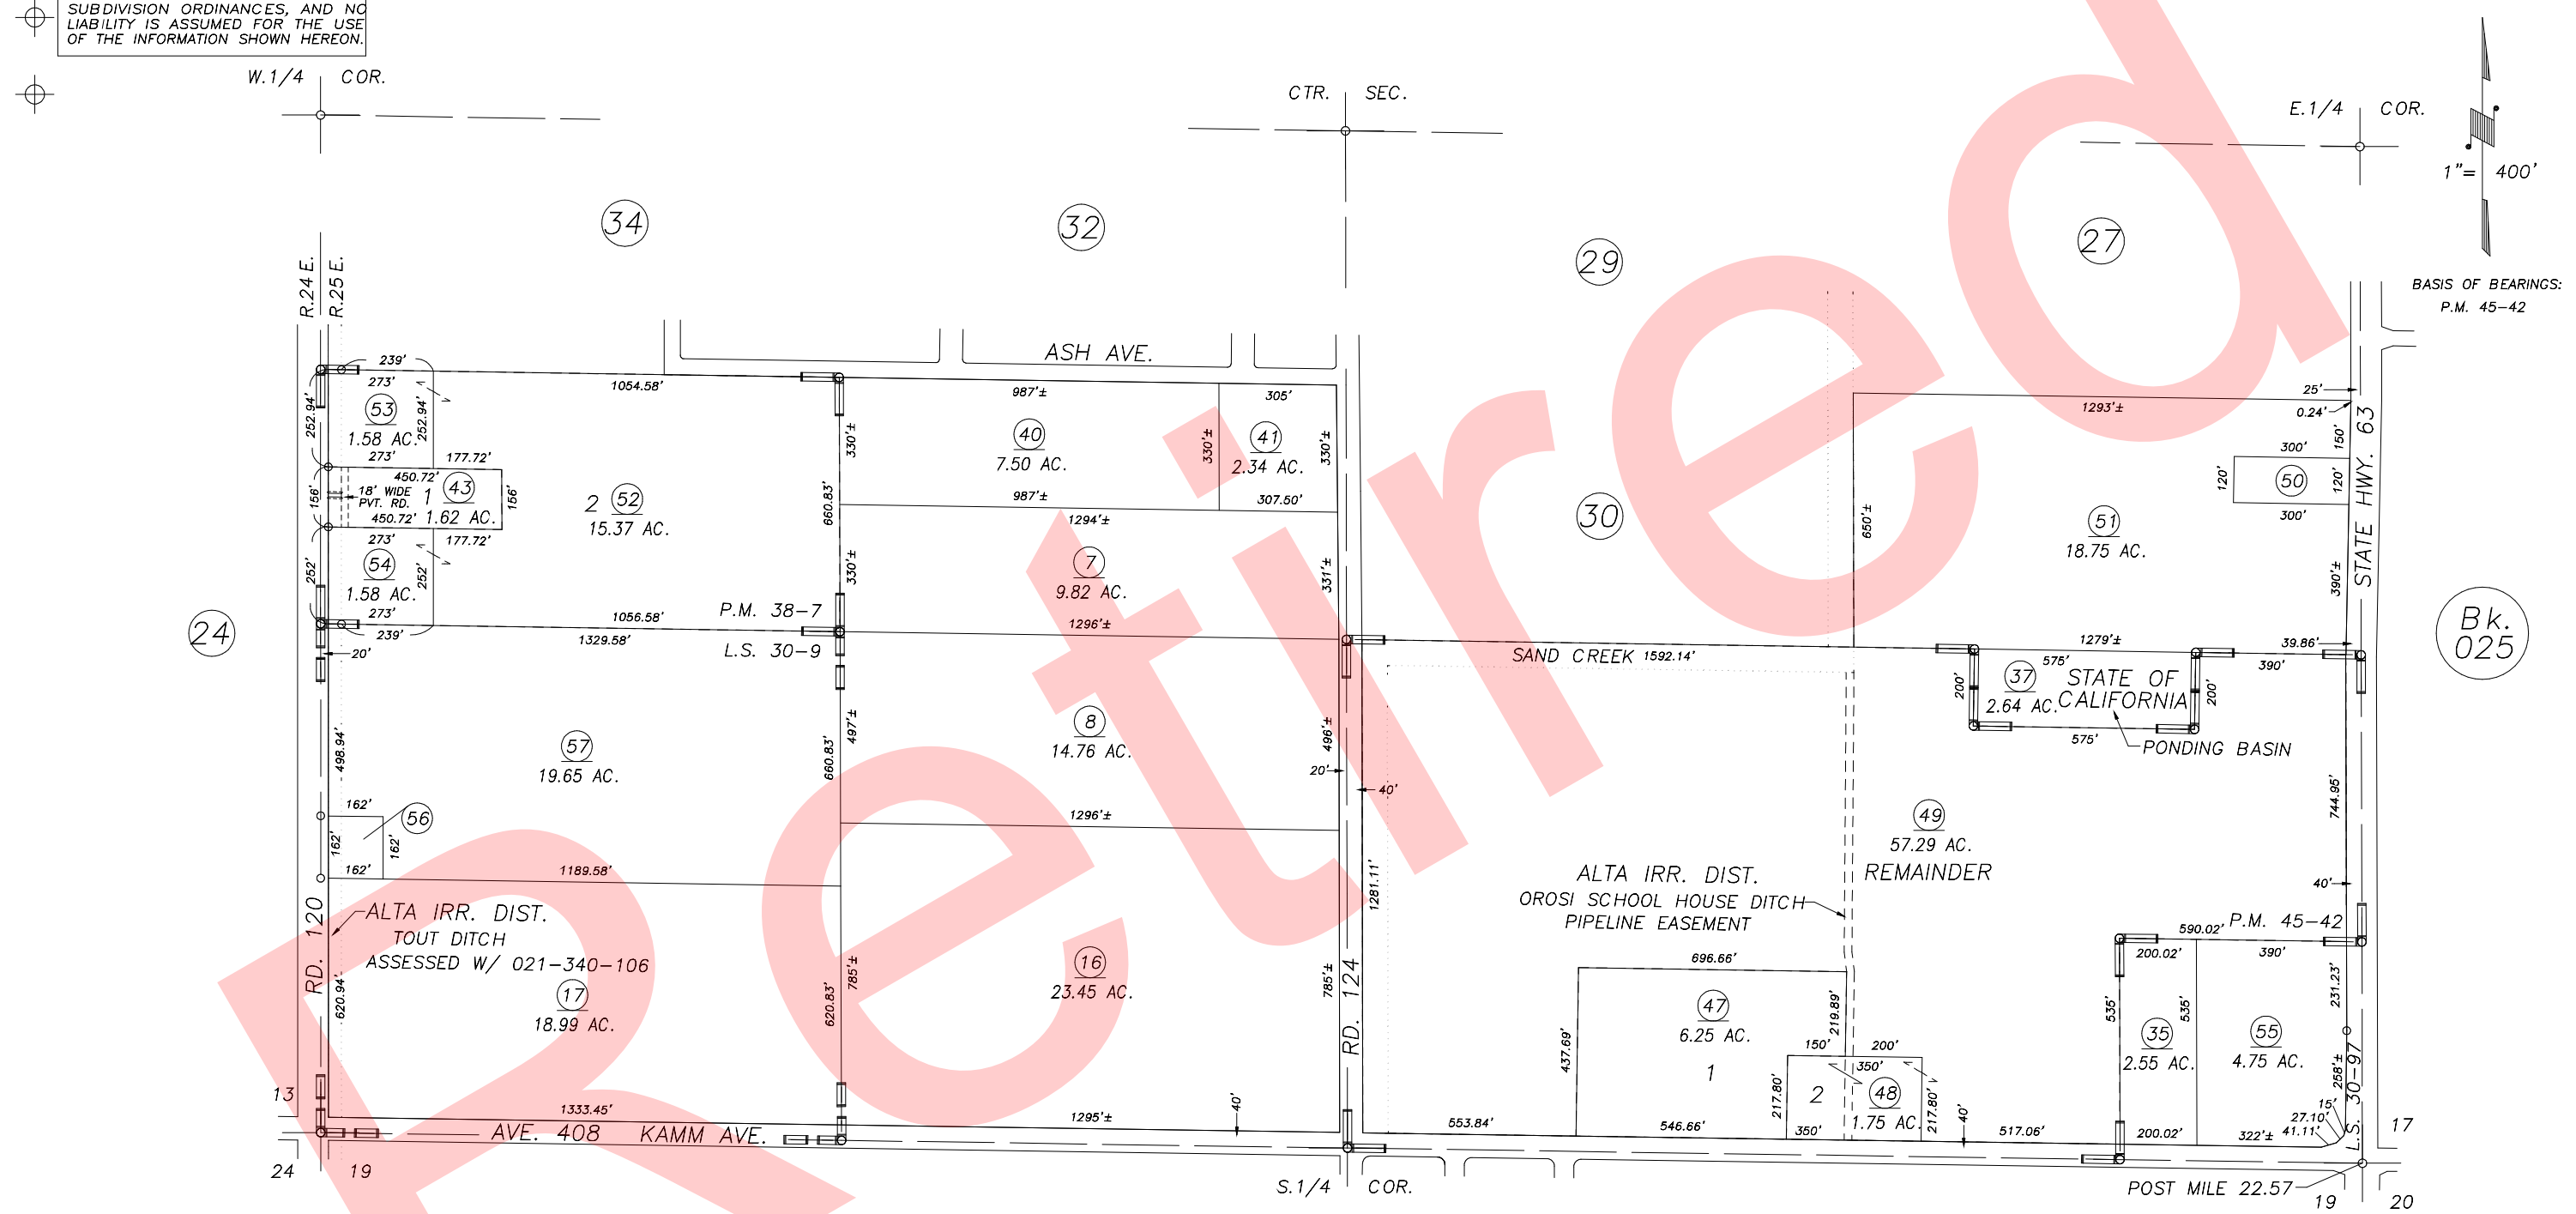

PARCEL MAP NO. 3704, P.M. 38-7  
 PARCEL MAP NO. 4437, P.M. 45-42  
 RECORD OF SURVEY, L.S. 30-9  
 POR. RECORD OF SURVEY, L.S. 30-97

VICINITY OF OROSI  
 ASSESSOR'S MAPS BK.021 , PG26  
 COUNTY OF TULARE, CALIFORNIA, U.S.A.

NOTE: Assessor's Parcel Numbers Shown in Circles (1) 123  
 Assessor's Block Numbers Shown in Ellipses

2011-0020010	05/07/2014	ASG
REVISION	DATE	TECH