
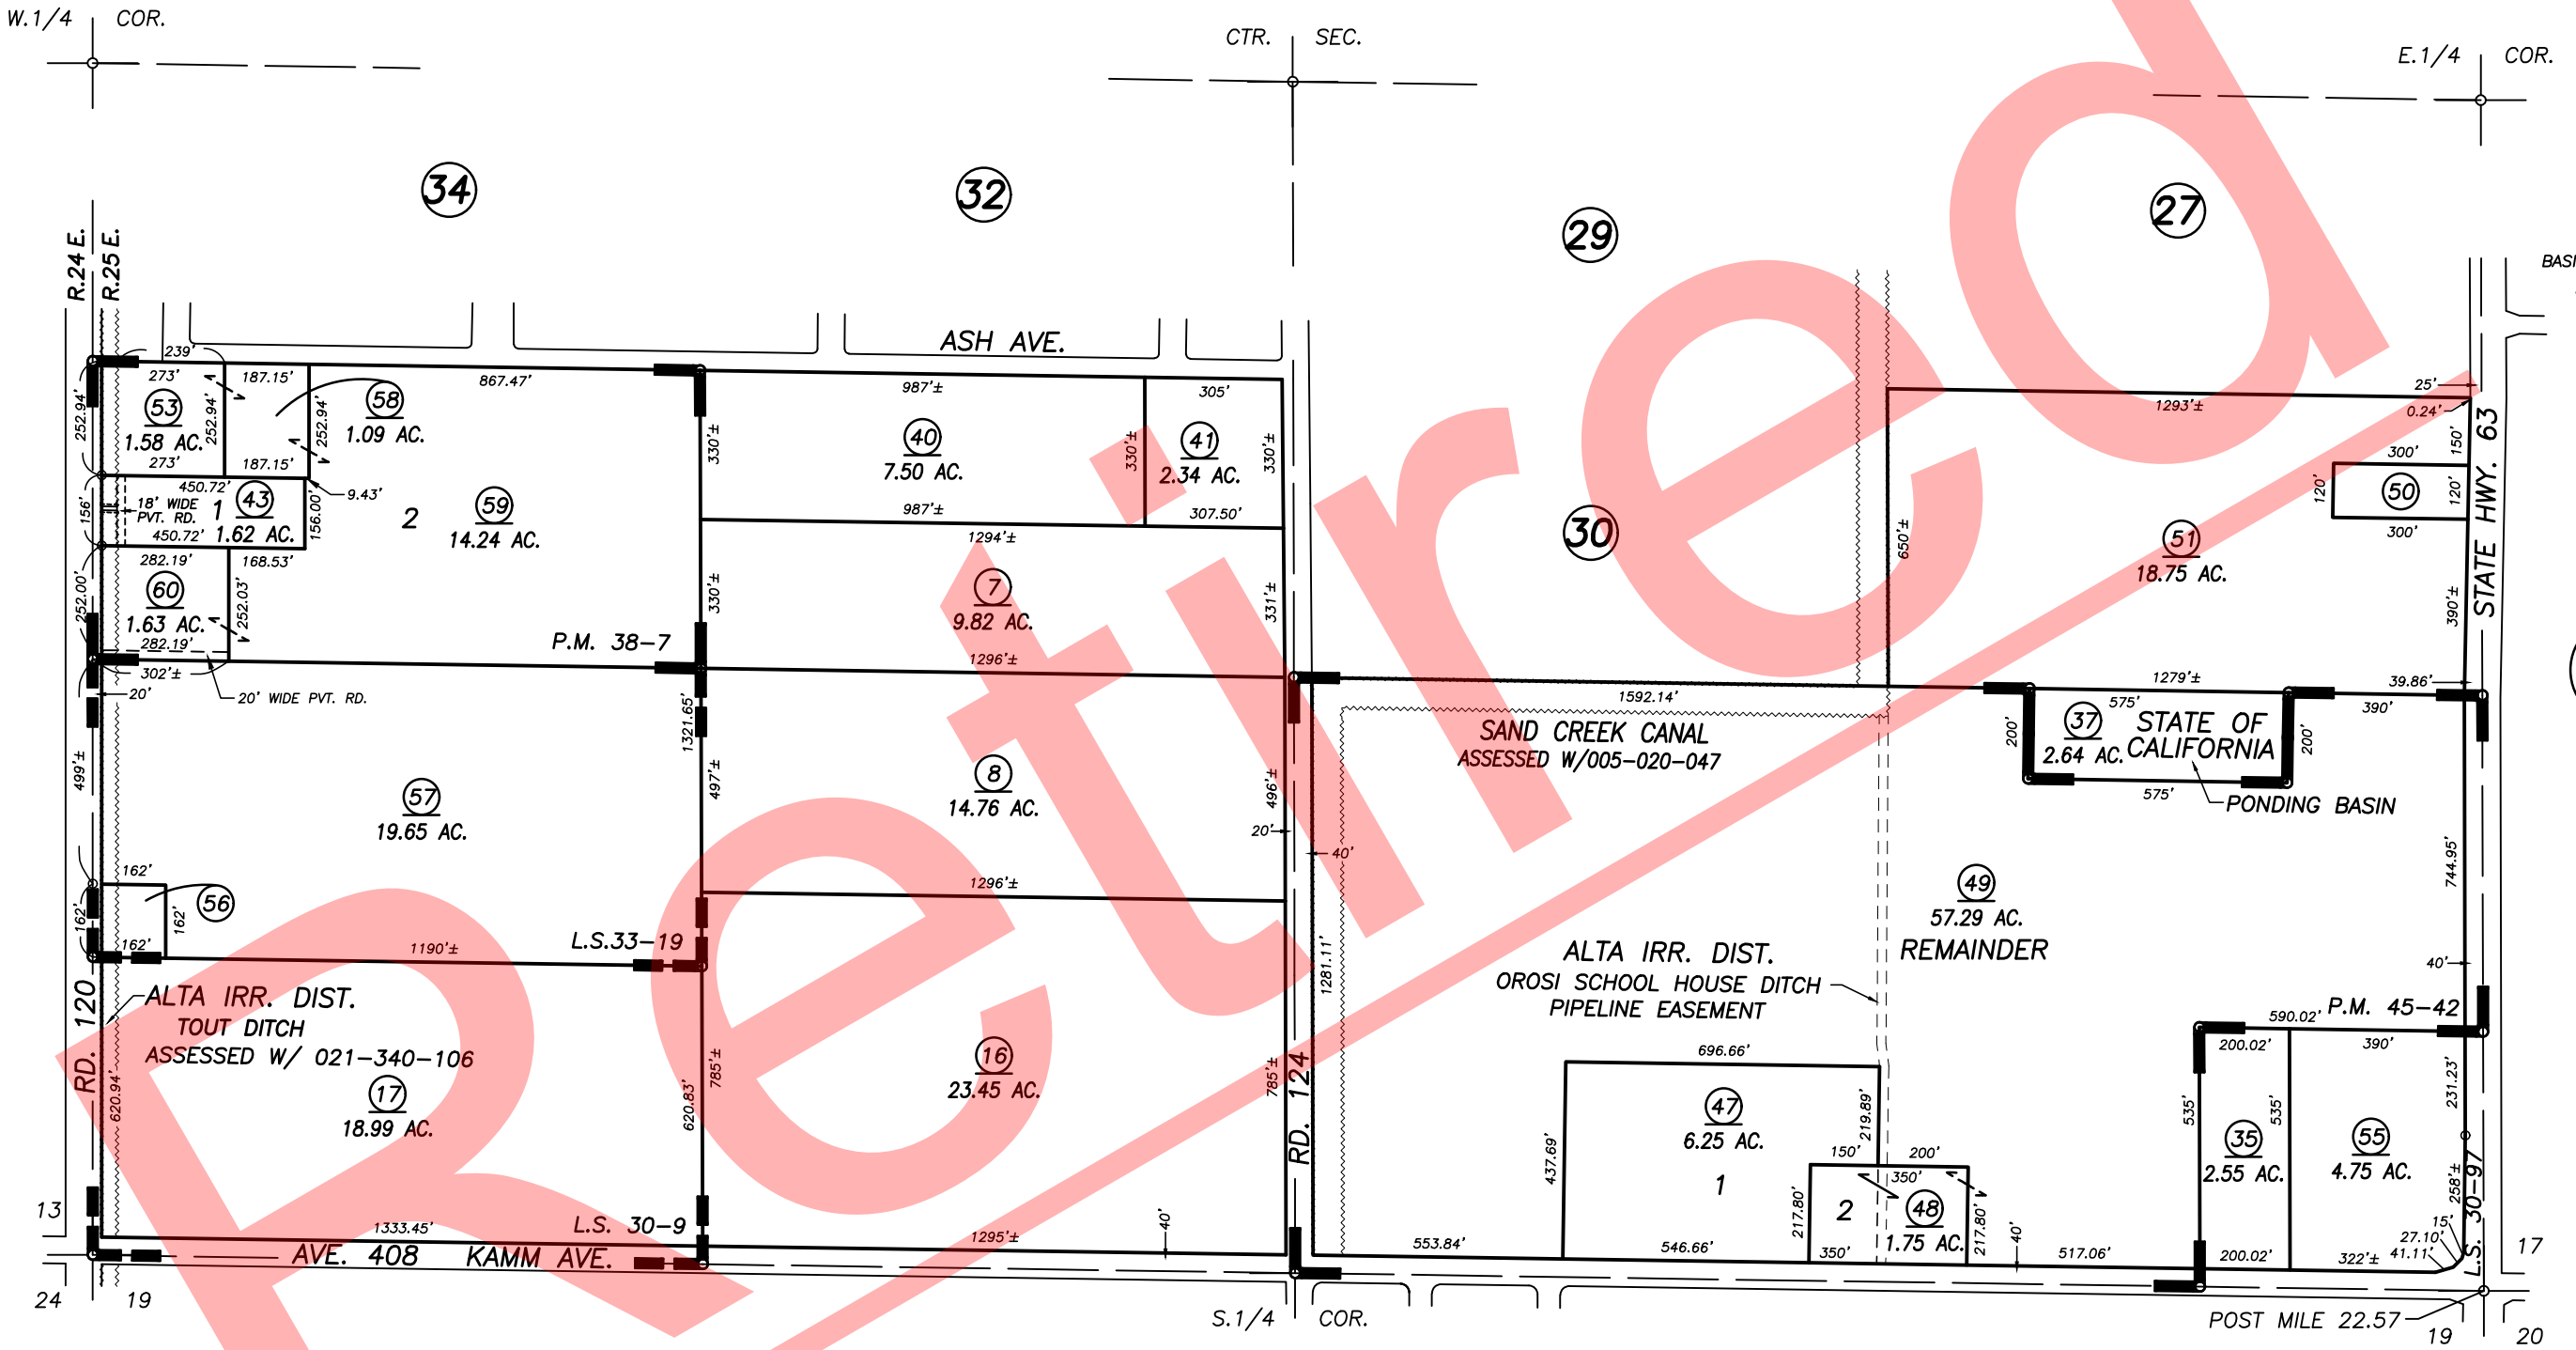
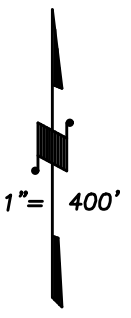


S1/2 SEC.18, T.16S., R.25E., M.D.B.&M.

Tax Area Codes 021-26

068-005 068-007
068-016 068-017

DISCLAIMER
THIS MAP WAS PREPARED FOR LOCAL PROPERTY ASSESSMENT PURPOSES ONLY AND THE PARCELS SHOWN HEREON MAY NOT COMPLY WITH STATE AND LOCAL SUBDIVISION ORDINANCES, AND NO LIABILITY IS ASSUMED FOR THE USE OF THE INFORMATION SHOWN HEREON. R & T CODE SEC. 327, 408.3, ETC.

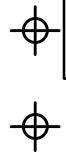

BASIS OF BEARINGS:
P.M. 45-42

PARCEL MAP NO. 3704, P.M. 38-7
PARCEL MAP NO. 4437, P.M. 45-42
RECORD OF SURVEY, L.S. 30-9
POR. RECORD OF SURVEY, L.S. 30-97
RECORD OF SURVEY, L.S. 33-19

Bk. 032

VICINITY OF OROSI
ASSESSOR'S MAPS BK. 021 , PG. 26
COUNTY OF TULARE, CALIFORNIA, U.S.A.

NOTE: Assessor's Parcel Numbers Shown in Circles (1) (123)
Assessor's Block Numbers Shown in Ellipses

2015-0038621	08/21/2015	ARL
REVISION	DATE	TECH