


DISCLAIMER
 THIS MAP WAS PREPARED FOR LOCAL PROPERTY ASSESSMENT PURPOSES ONLY. THE PARCELS SHOWN HEREON MAY NOT COMPLY WITH STATE AND LOCAL SUBDIVISION ORDINANCES. NO LIABILITY IS ASSUMED FOR THE USE OF THE INFORMATION HEREON. R & T CODE SEC. 327, 408.3, ETC.

REVISED: 08/06/2015
 REASON: SAND CREEK CANAL
 TECHNICIAN: KMS


N 1/2 OF NE 1/4 OF SE 1/4 SEC. 18, T. 16 S., R. 25 E., M. D. B. & M TAX CODE AREA 021-27
 BK. 23 RD. 127 68-039

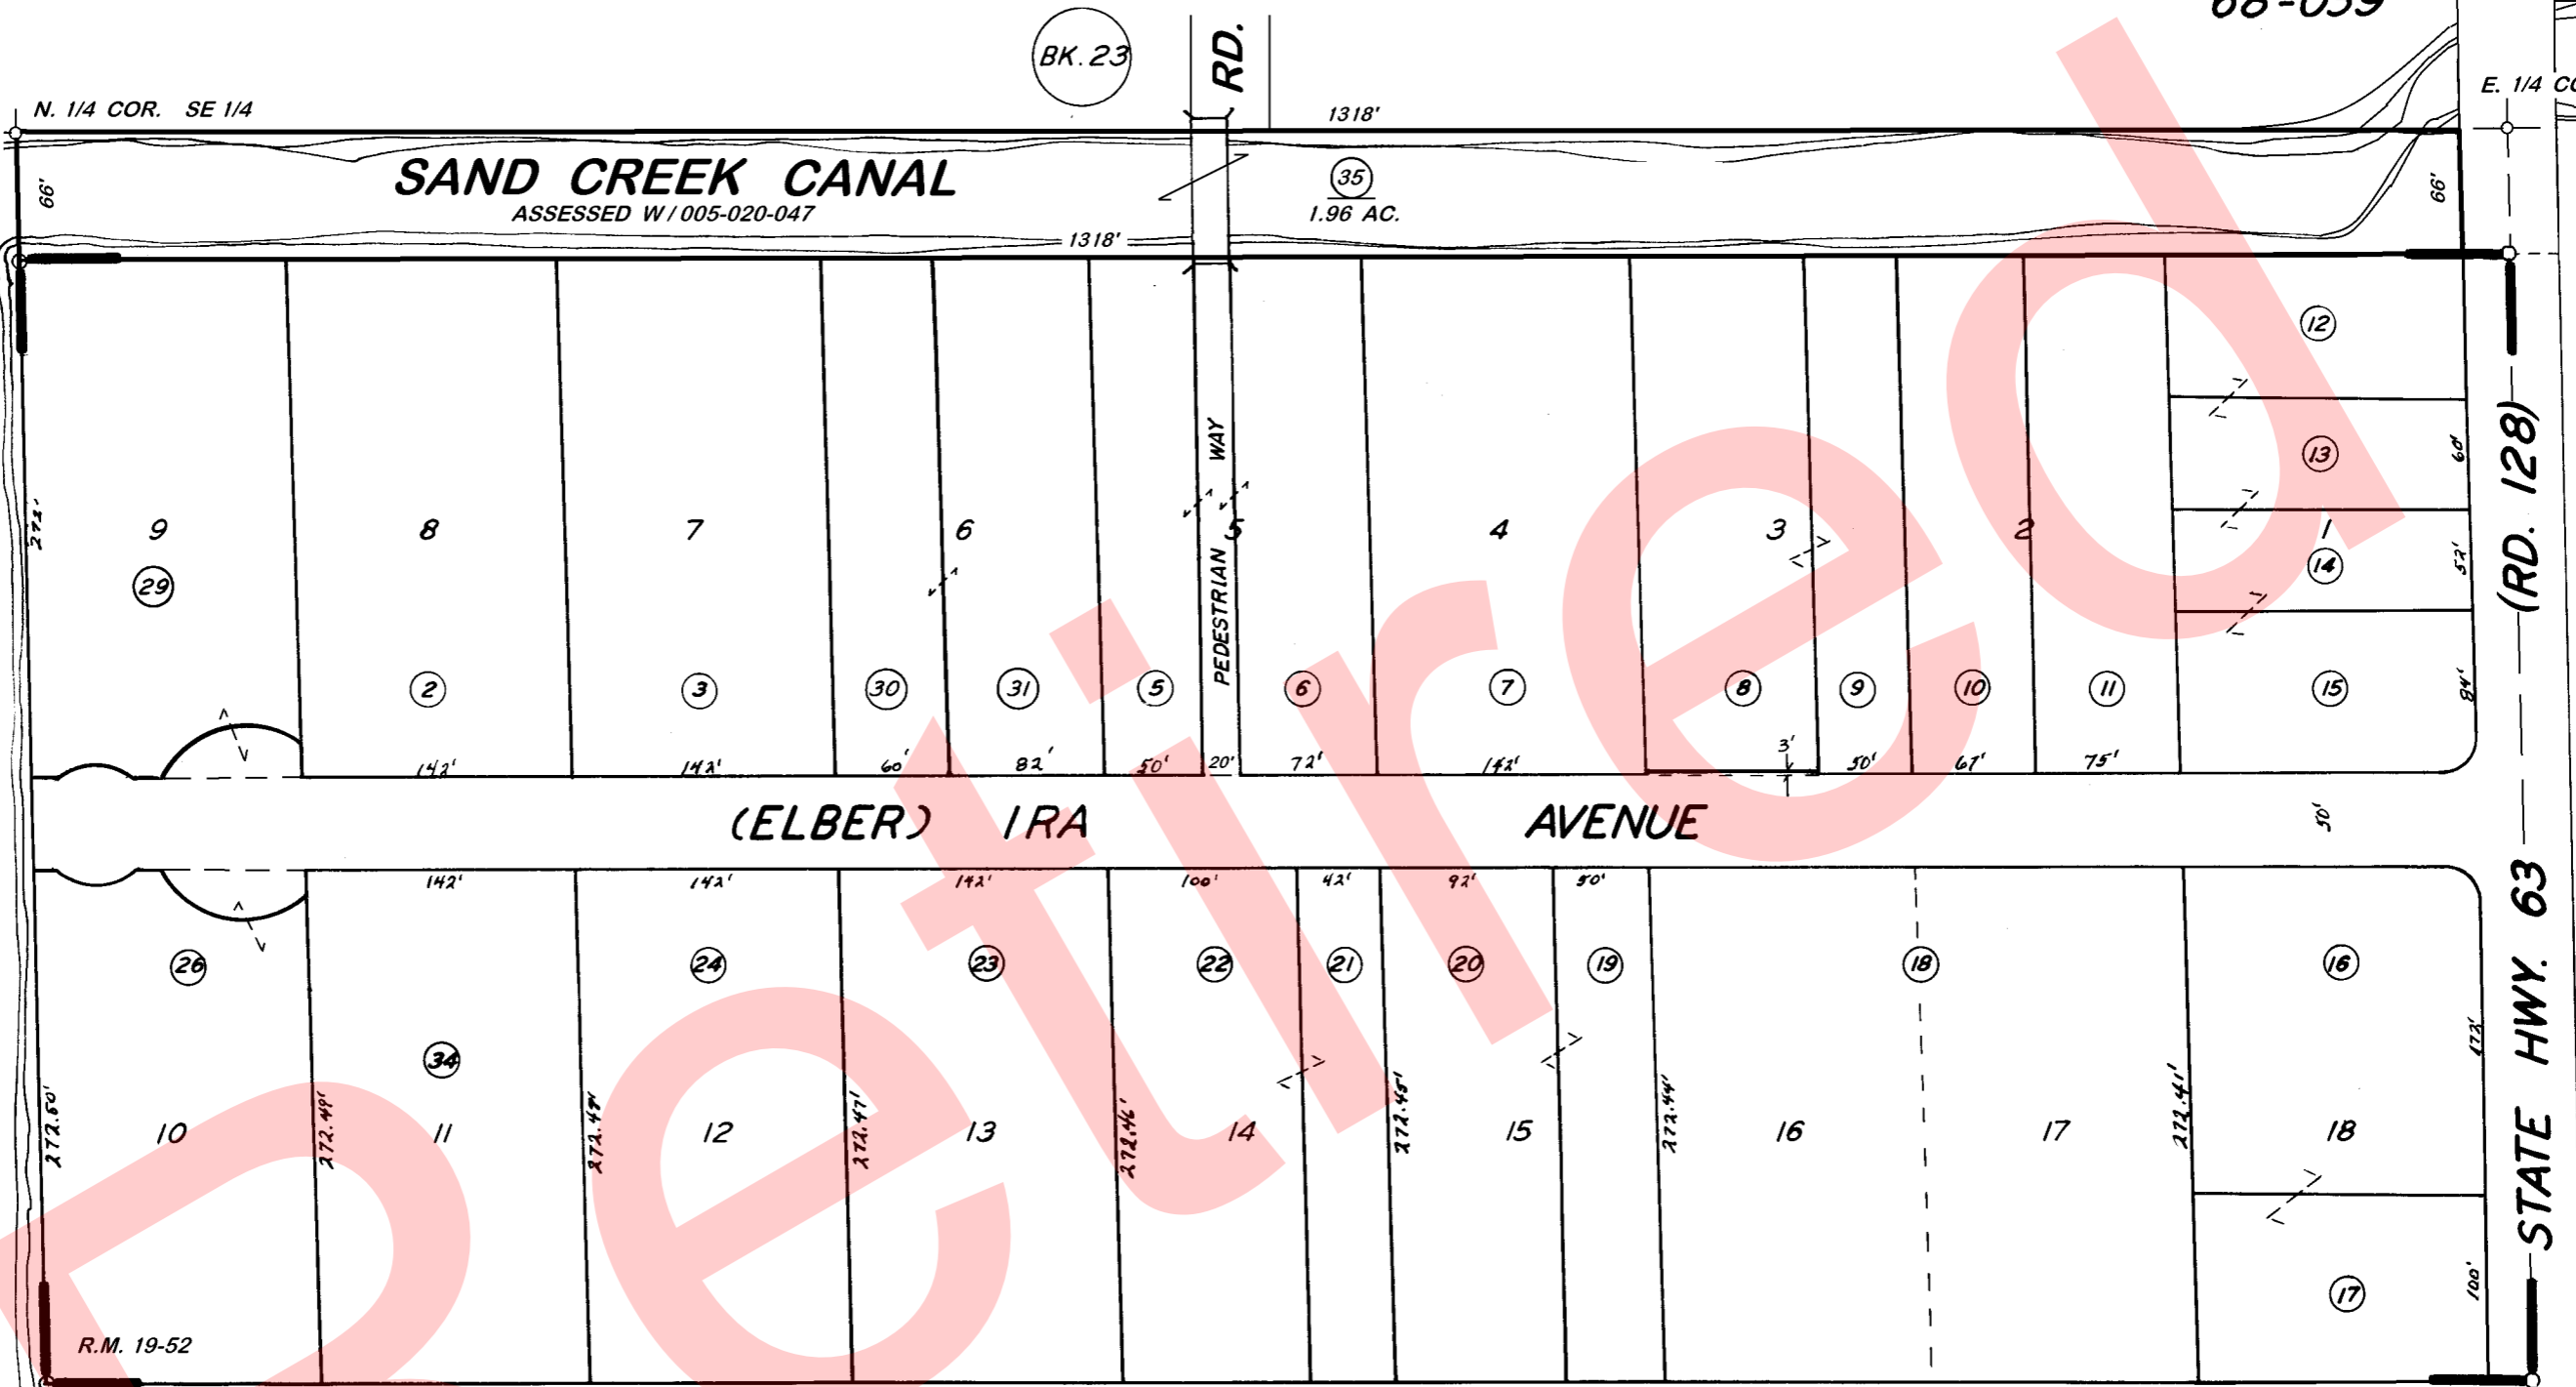

TRACT NO. 18, R.M. 19-52

ASSESSOR'S MAPS BK. 021, PG. 27
 COUNTY OF TULARE, CALIF.

NOTE-ASSESSOR'S BLOCK NUMBERS SHOWN IN ELLIPSES
 ASSESSOR'S PARCEL NUMBERS SHOWN IN CIRCLES

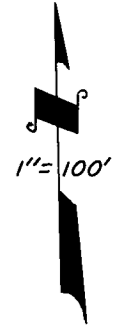

BK. 25