


S1/2 OF NW1/4 OF SE1/4 SEC.18, T.16S., R.25E., M.D.B.&M.

Tax Area Codes 021-30
068-016
068-039

DISCLAIMER
THIS MAP WAS PREPARED FOR LOCAL PROPERTY ASSESSMENT PURPOSES ONLY AND THE PARCELS SHOWN HEREON MAY NOT COMPLY WITH STATE AND LOCAL SUBDIVISION ORDINANCES. AND NO LIABILITY IS ASSUMED FOR THE USE OF THE INFORMATION SHOWN HEREON.

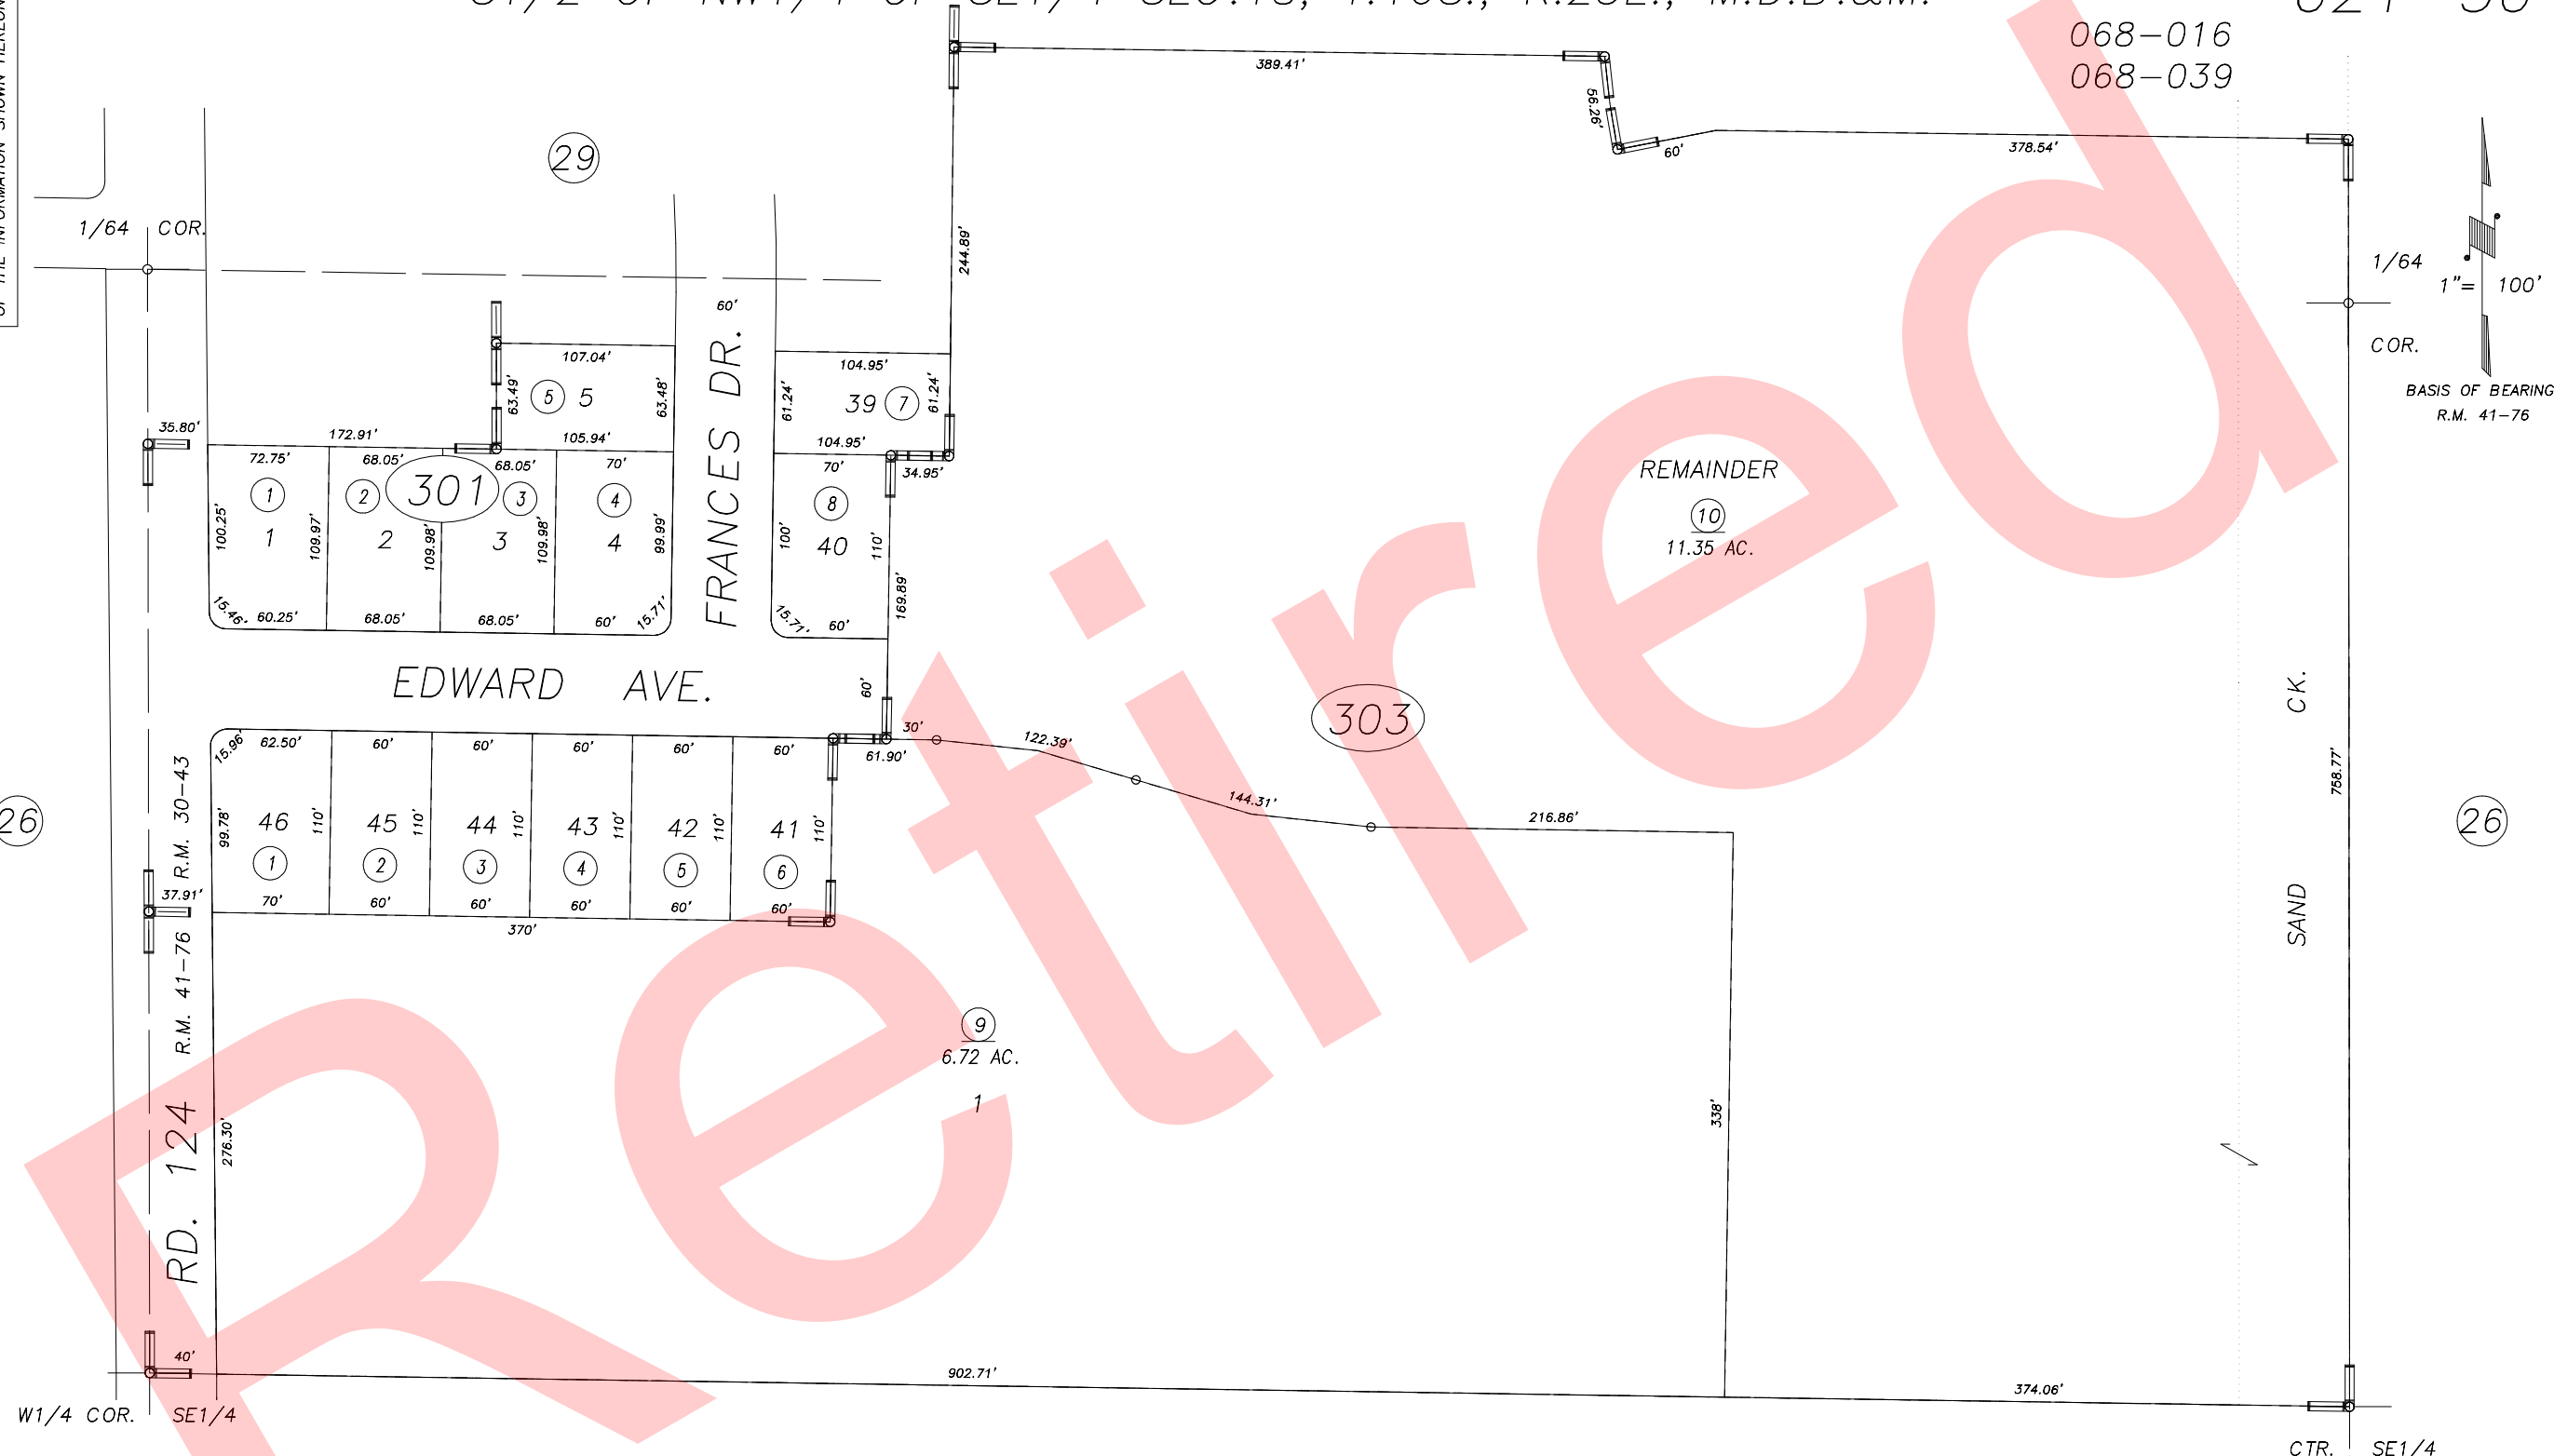

POR. TRACT NO. 573, R.M. 30-43
OROSI VILLAGE, TRACT 757, UNIT NO. 1, R.M. 41-76

VICINITY OF OROSI
ASSESSOR'S MAPS BK.021 , PG.30
COUNTY OF TULARE, CALIFORNIA, U.S.A.

NOTE: Assessor's Parcel Numbers Shown in Circles (1) (123)
Assessor's Block Numbers Shown in Elipses

2005-0126884	05/10/2006	PHN
REVISION	DATE	TECH