

DISCLAIMER

THIS MAP WAS PREPARED FOR LOCAL PROPERTY ASSESSMENT PURPOSES ONLY AND THE PARCELS SHOWN HEREON MAY NOT COMPLY WITH STATE AND LOCAL SUBDIVISION ORDINANCES, AND NO LIABILITY IS ASSUMED FOR THE USE OF THE INFORMATION SHOWN HEREON.

N1/2 OF NW1/4 OF SW1/4 SEC.18, T.16S., R.25E., M.D.B.&M.


Tax Area Codes 021-34  
068-033

25

S 1/4 COR. NW 1/4

1" = 100'

24

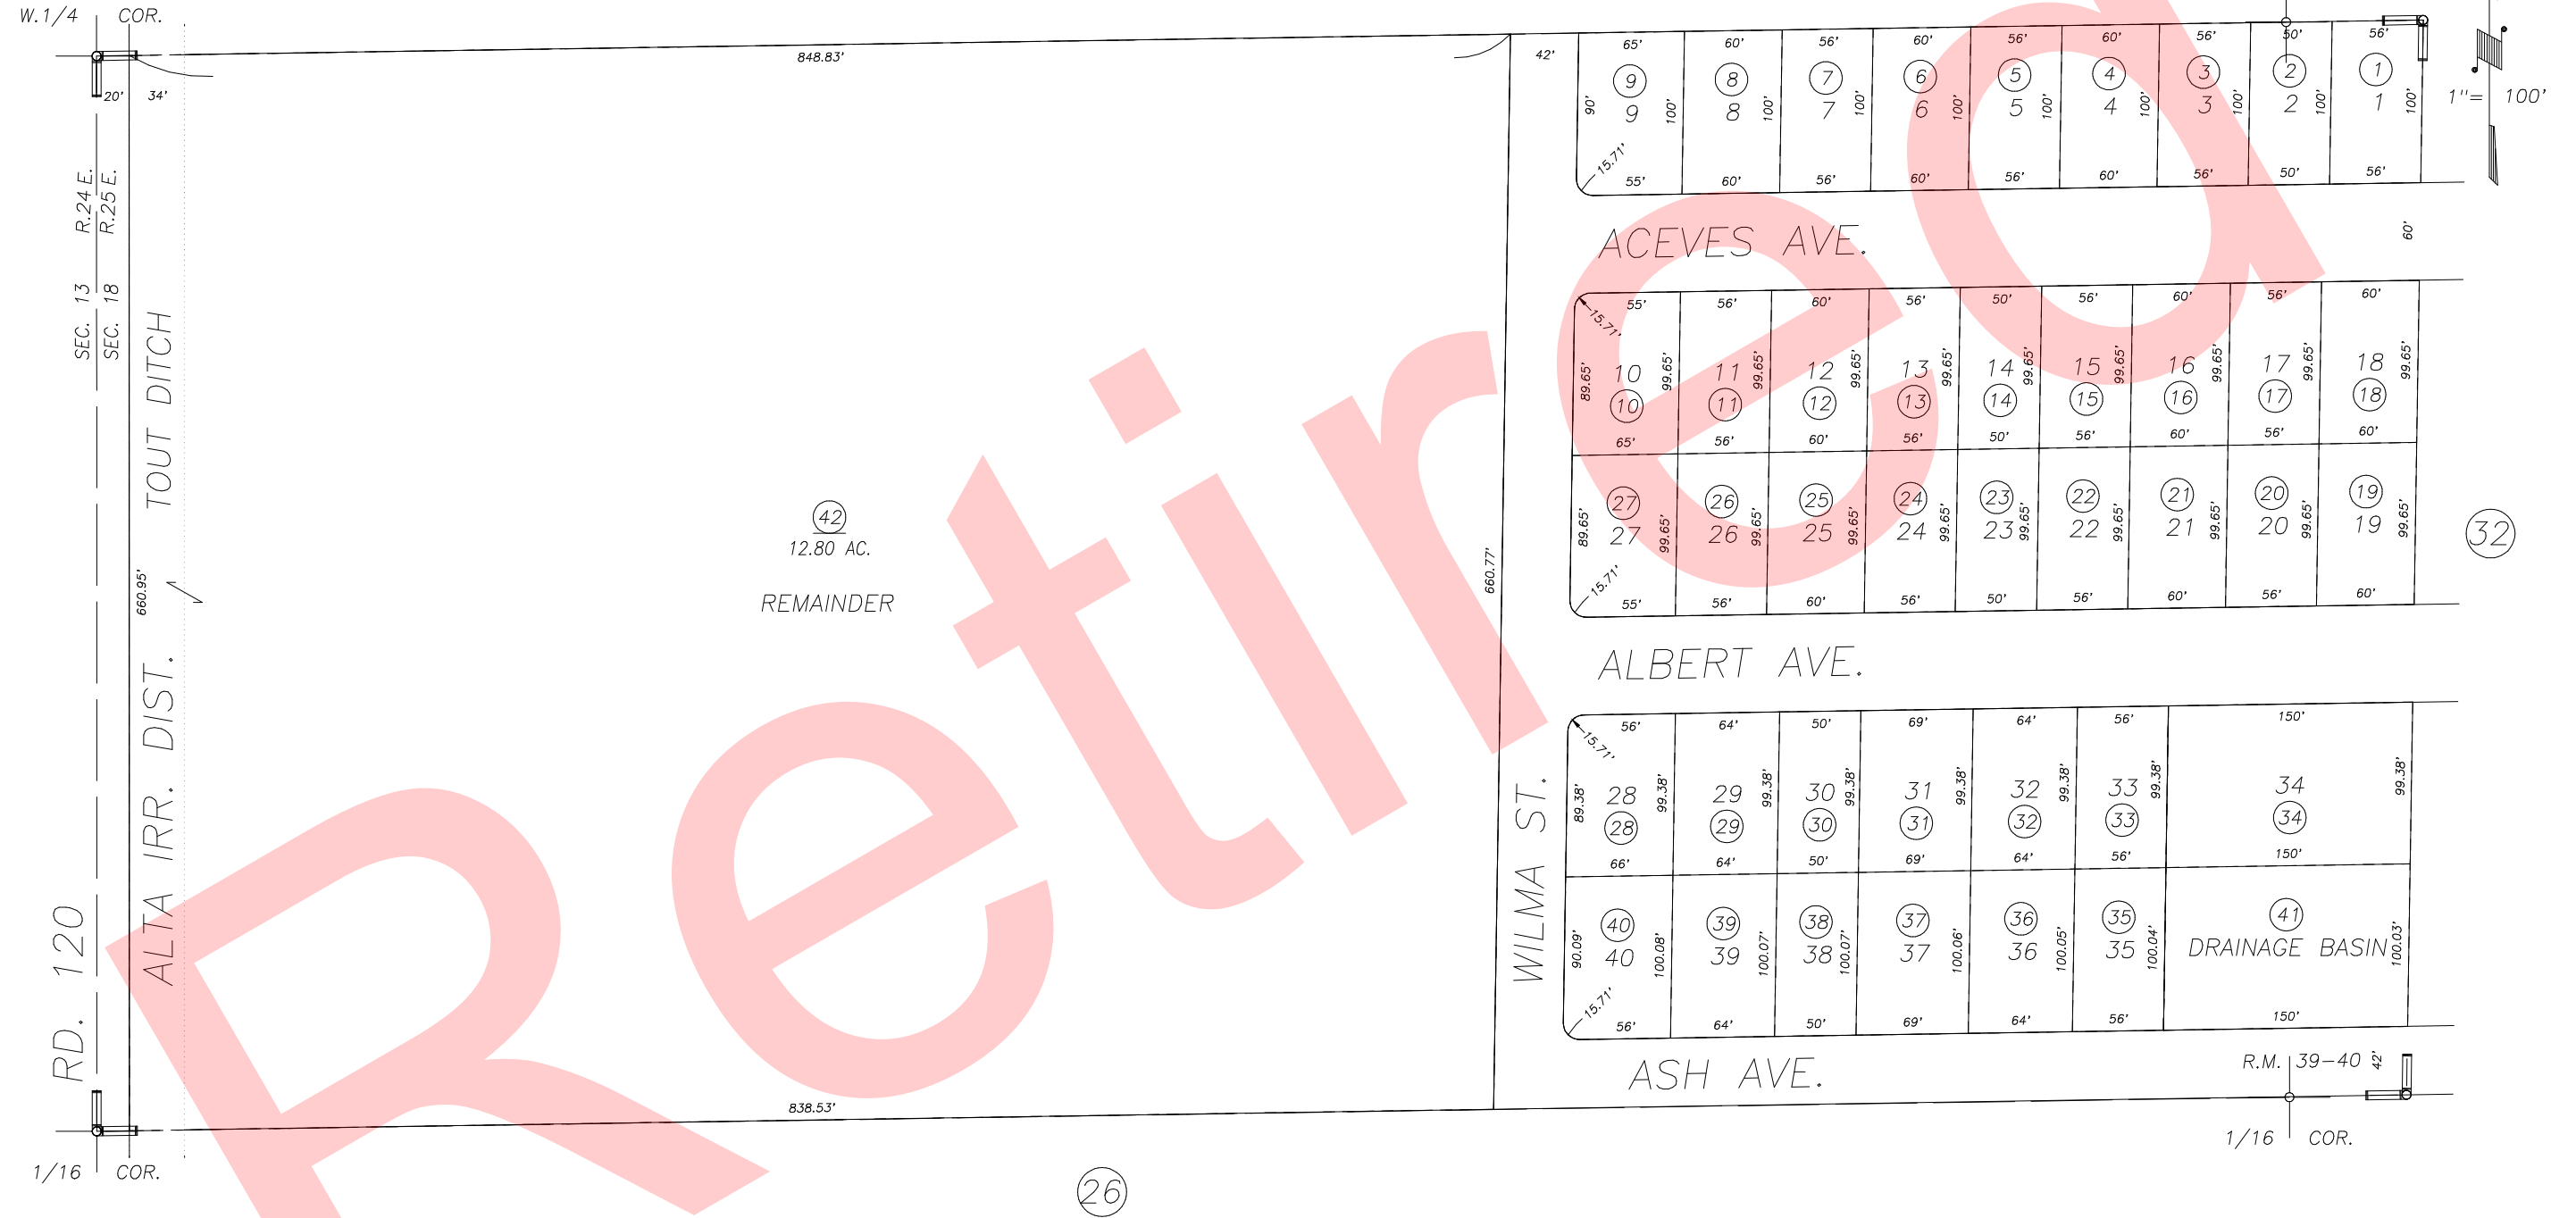

TRACT NO. 745, R.M. 39-40

26

VICINITY OF OROSI  
ASSESSOR'S MAPS BK. 021 , PG. 34  
COUNTY OF TULARE, CALIFORNIA, U.S.A.

NOTE: Assessor's Parcel Numbers Shown in Circles 1 123  
 Assessor's Block Numbers Shown in Ellipses

|              |            |      |
|--------------|------------|------|
| 2002-0023331 | 08/26/2002 | KMS  |
| REVISION     | DATE       | TECH |