


S1/2 OF NW1/4 SEC.18, T.26S., R.25E., M.D.B.&M.

Tax Area Codes 021-36

068-013  
068-017  
068-039  
068-040

**DISCLAIMER**  
THIS MAP WAS PREPARED FOR LOCAL PROPERTY ASSESSMENT PURPOSES ONLY AND THE PARCELS SHOWN HEREON MAY NOT COMPLY WITH STATE AND LOCAL SUBDIVISION ORDINANCES, AND NO LIABILITY IS ASSUMED FOR THE USE OF THE INFORMATION SHOWN HEREON.

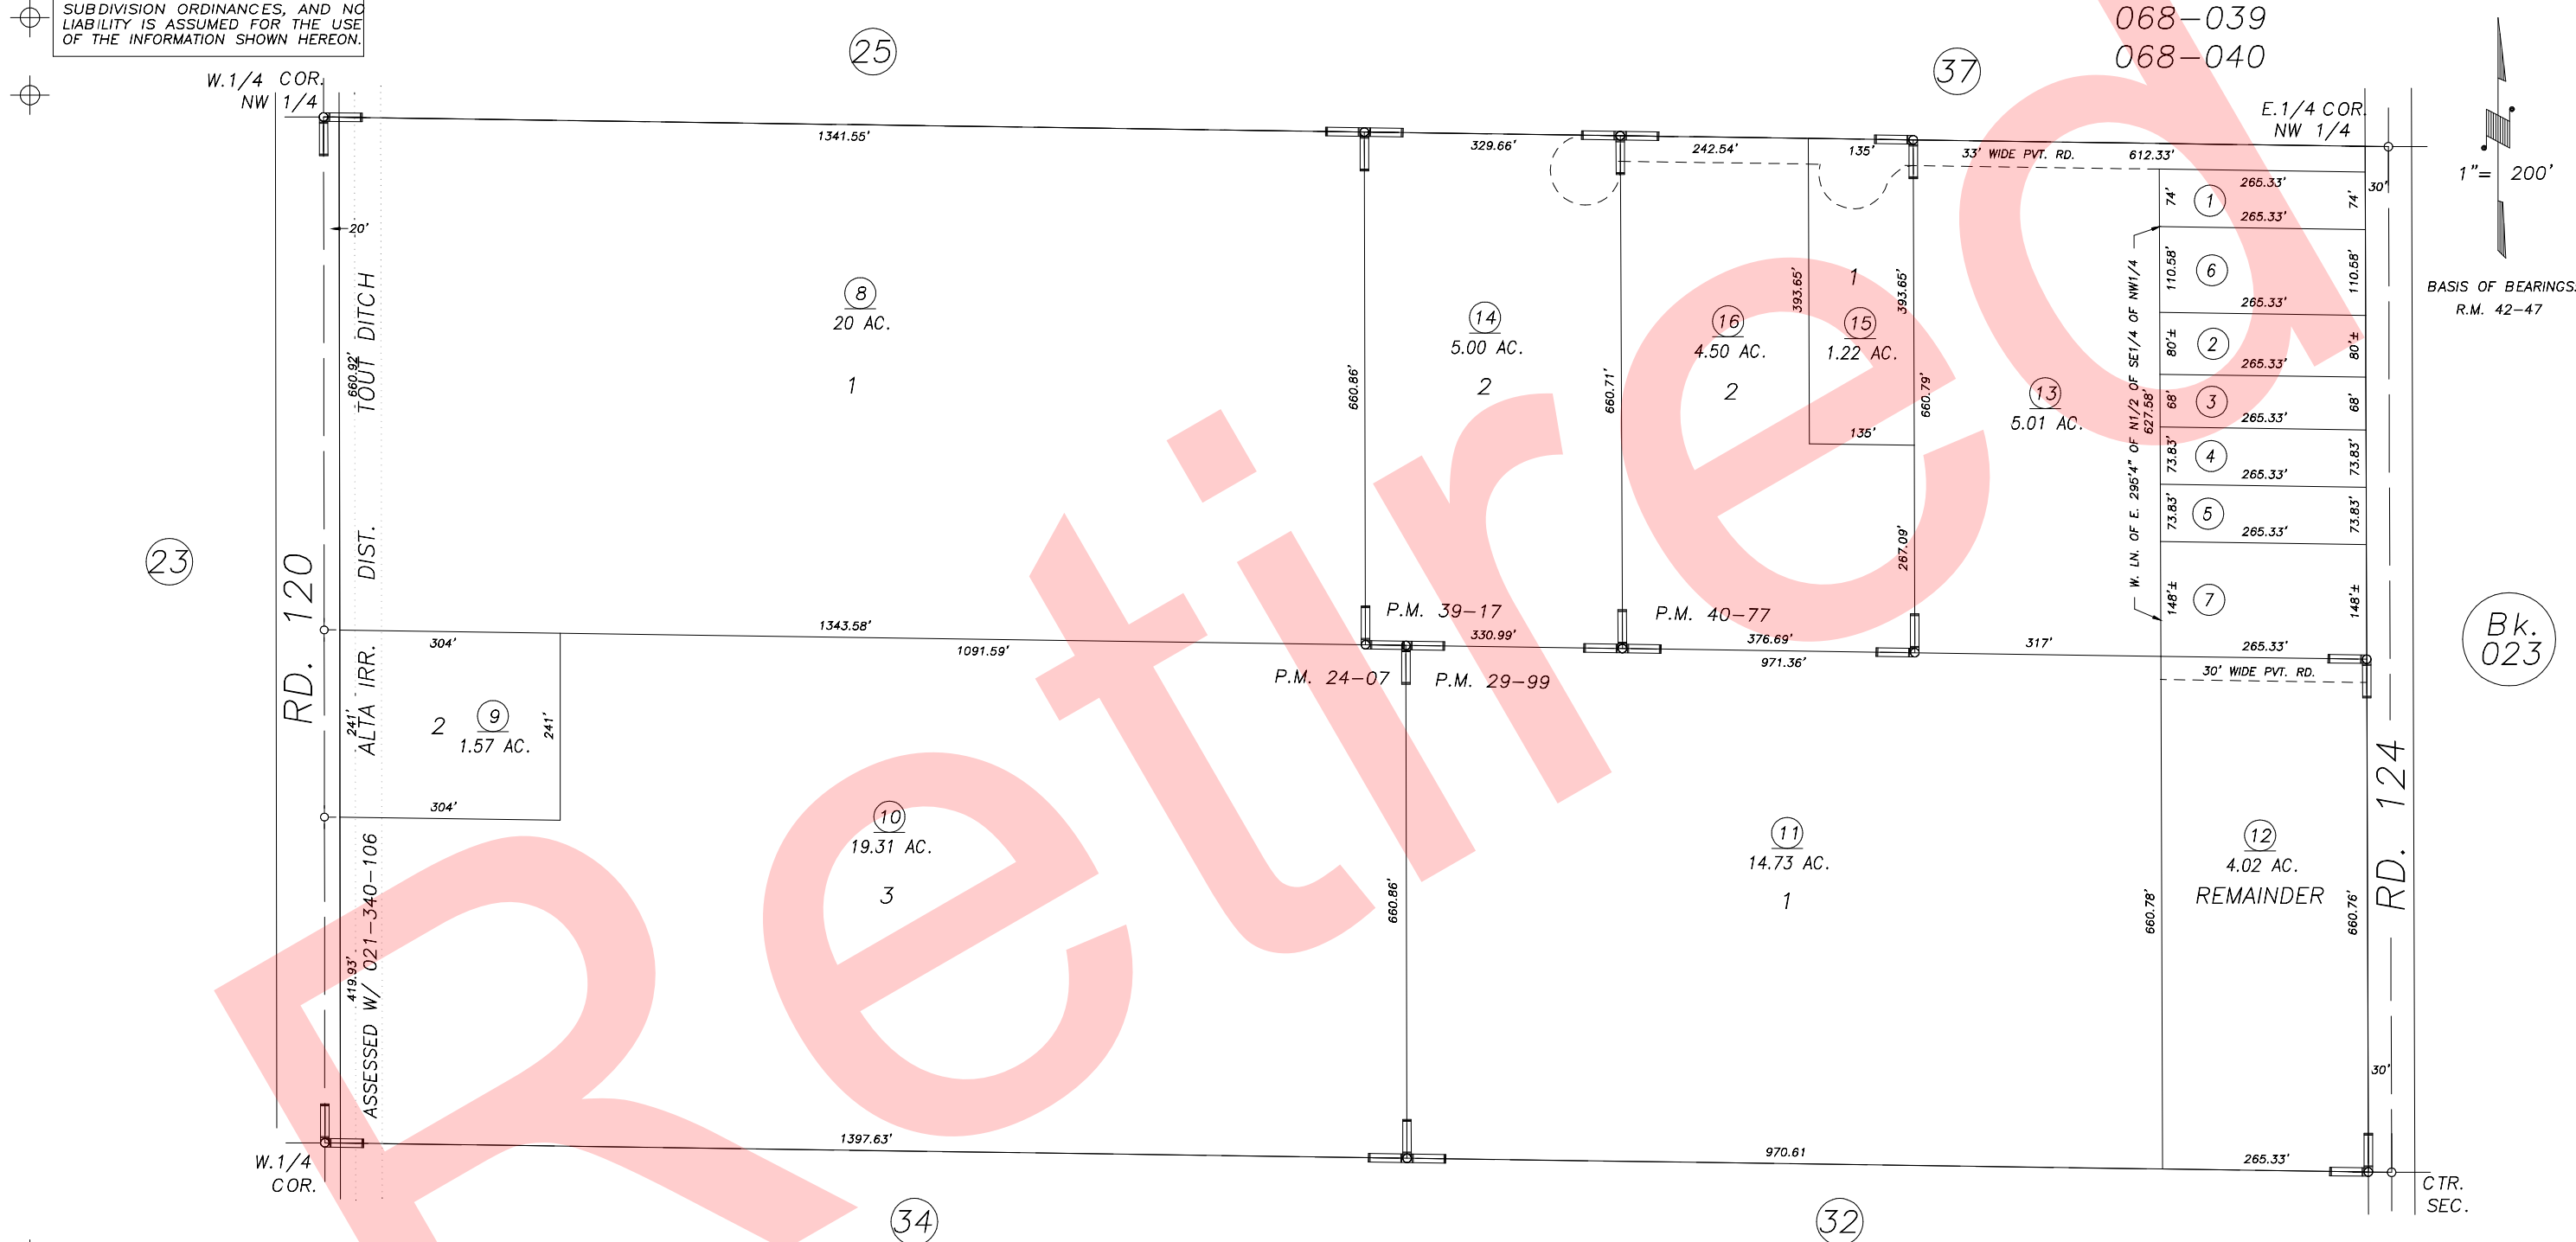

Bk. 023

PARCEL MAP NO. 2306, P.M. 24-07  
PARCEL MAP NO. 2898, P.M. 29-99  
PARCEL MAP NO. 3814, P.M. 39-17  
PARCEL MAP NO. 3973, P.M. 40-77

VICINITY OF OROSI  
ASSESSOR'S MAPS BK.021 , PG.36  
COUNTY OF TULARE, CALIFORNIA, U.S.A.

NOTE: Assessor's Parcel Numbers Shown in Circles (1) (123)  
Assessor's Block Numbers Shown in Elipses (23) (123)

|                |           |      |
|----------------|-----------|------|
| CAD CONVERSION | 9/30/2010 | JLC  |
| REVISION       | DATE      | TECH |