

DISCLAIMER

THIS MAP WAS PREPARED FOR LOCAL PROPERTY ASSESSMENT PURPOSES ONLY. THE PARCELS SHOWN HEREON MAY NOT COMPLY WITH STATE AND LOCAL SUBDIVISION ORDINANCES. NO LIABILITY IS ASSUMED FOR THE USE OF THE INFORMATION HEREON.


REVISED: 03/28/2013
REASON: 2011-0055671
CAD TECH: JRS

NW 1/4 SEC. 6, T.17S., R.23E., M. D. B. & M. TAX CODE AREA

42-01

148-005

BK. 28

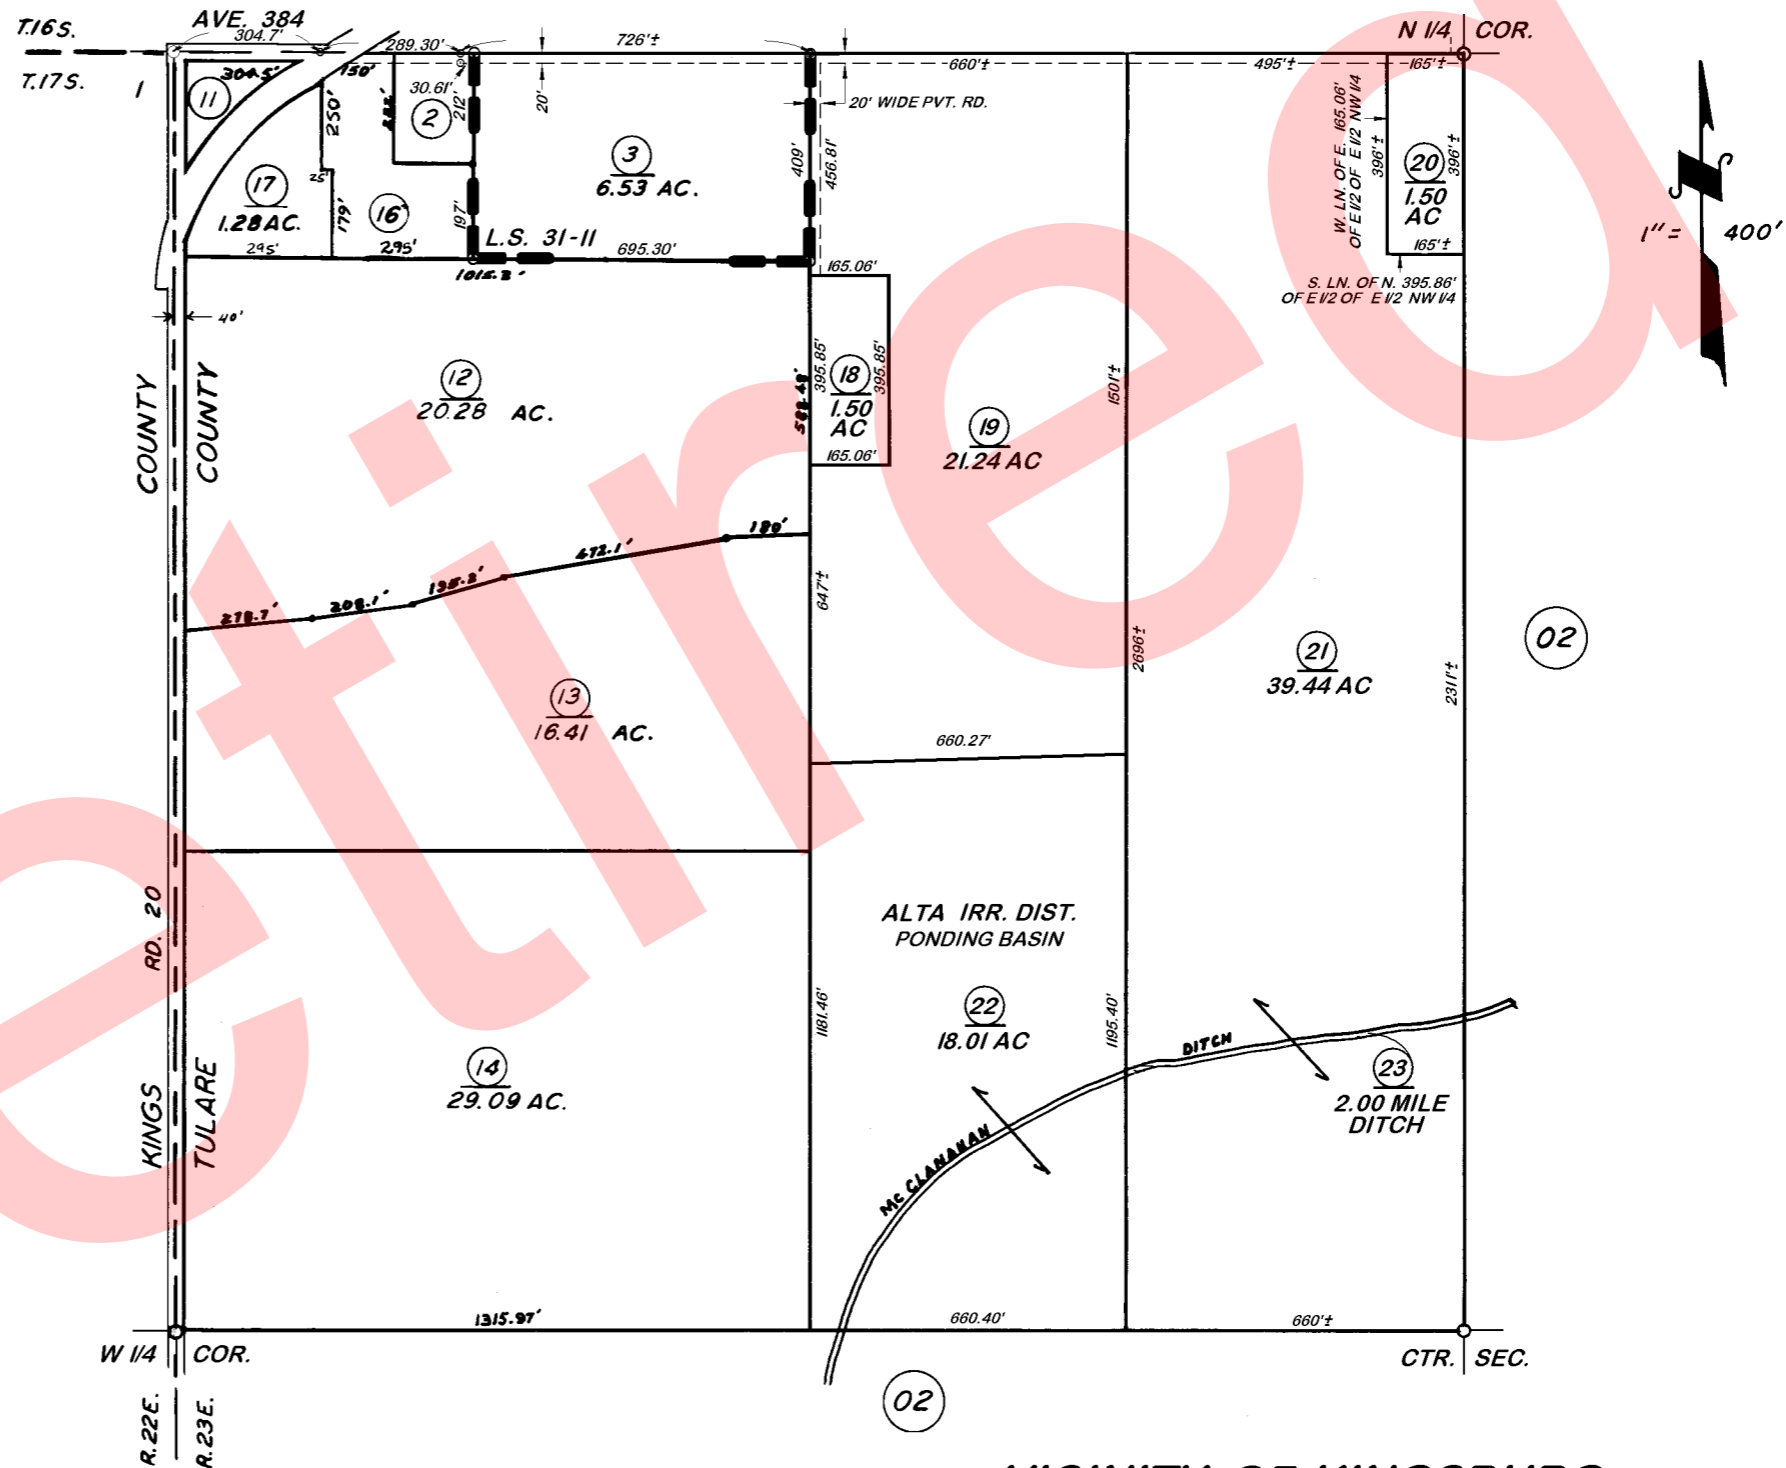

POR. RECORD OF SURVEY, L.S. 31-11

VICINITY OF KINGSBURG
ASSESSOR'S MAPS BK. 042, 1 PG.
COUNTY OF TULARE, CALIF.

NOTE — ASSESSOR'S BLOCK NUMBERS SHOWN IN ELLIPSES
ASSESSOR'S PARCEL NUMBERS SHOWN IN CIRCLES

