


DISCLAIMER
 THIS MAP WAS PREPARED FOR LOCAL PROPERTY ASSESSMENT PURPOSES ONLY. THE PARCELS SHOWN HEREON MAY NOT COMPLY WITH STATE AND LOCAL SUBDIVISION ORDINANCES. NO LIABILITY IS ASSUMED FOR THE USE OF THE INFORMATION HEREON. R & T CODE SEC. 327, 408.3, ETC.
 REVISED: 11/13/2018
 REASON: 2018-0046746
 CAD TECH: CFG

SEC. 5 & POR. SEC. 6, T.17S., R.23E., M. D. B. & M.

TAX CODE AREA 042-02
 148-005

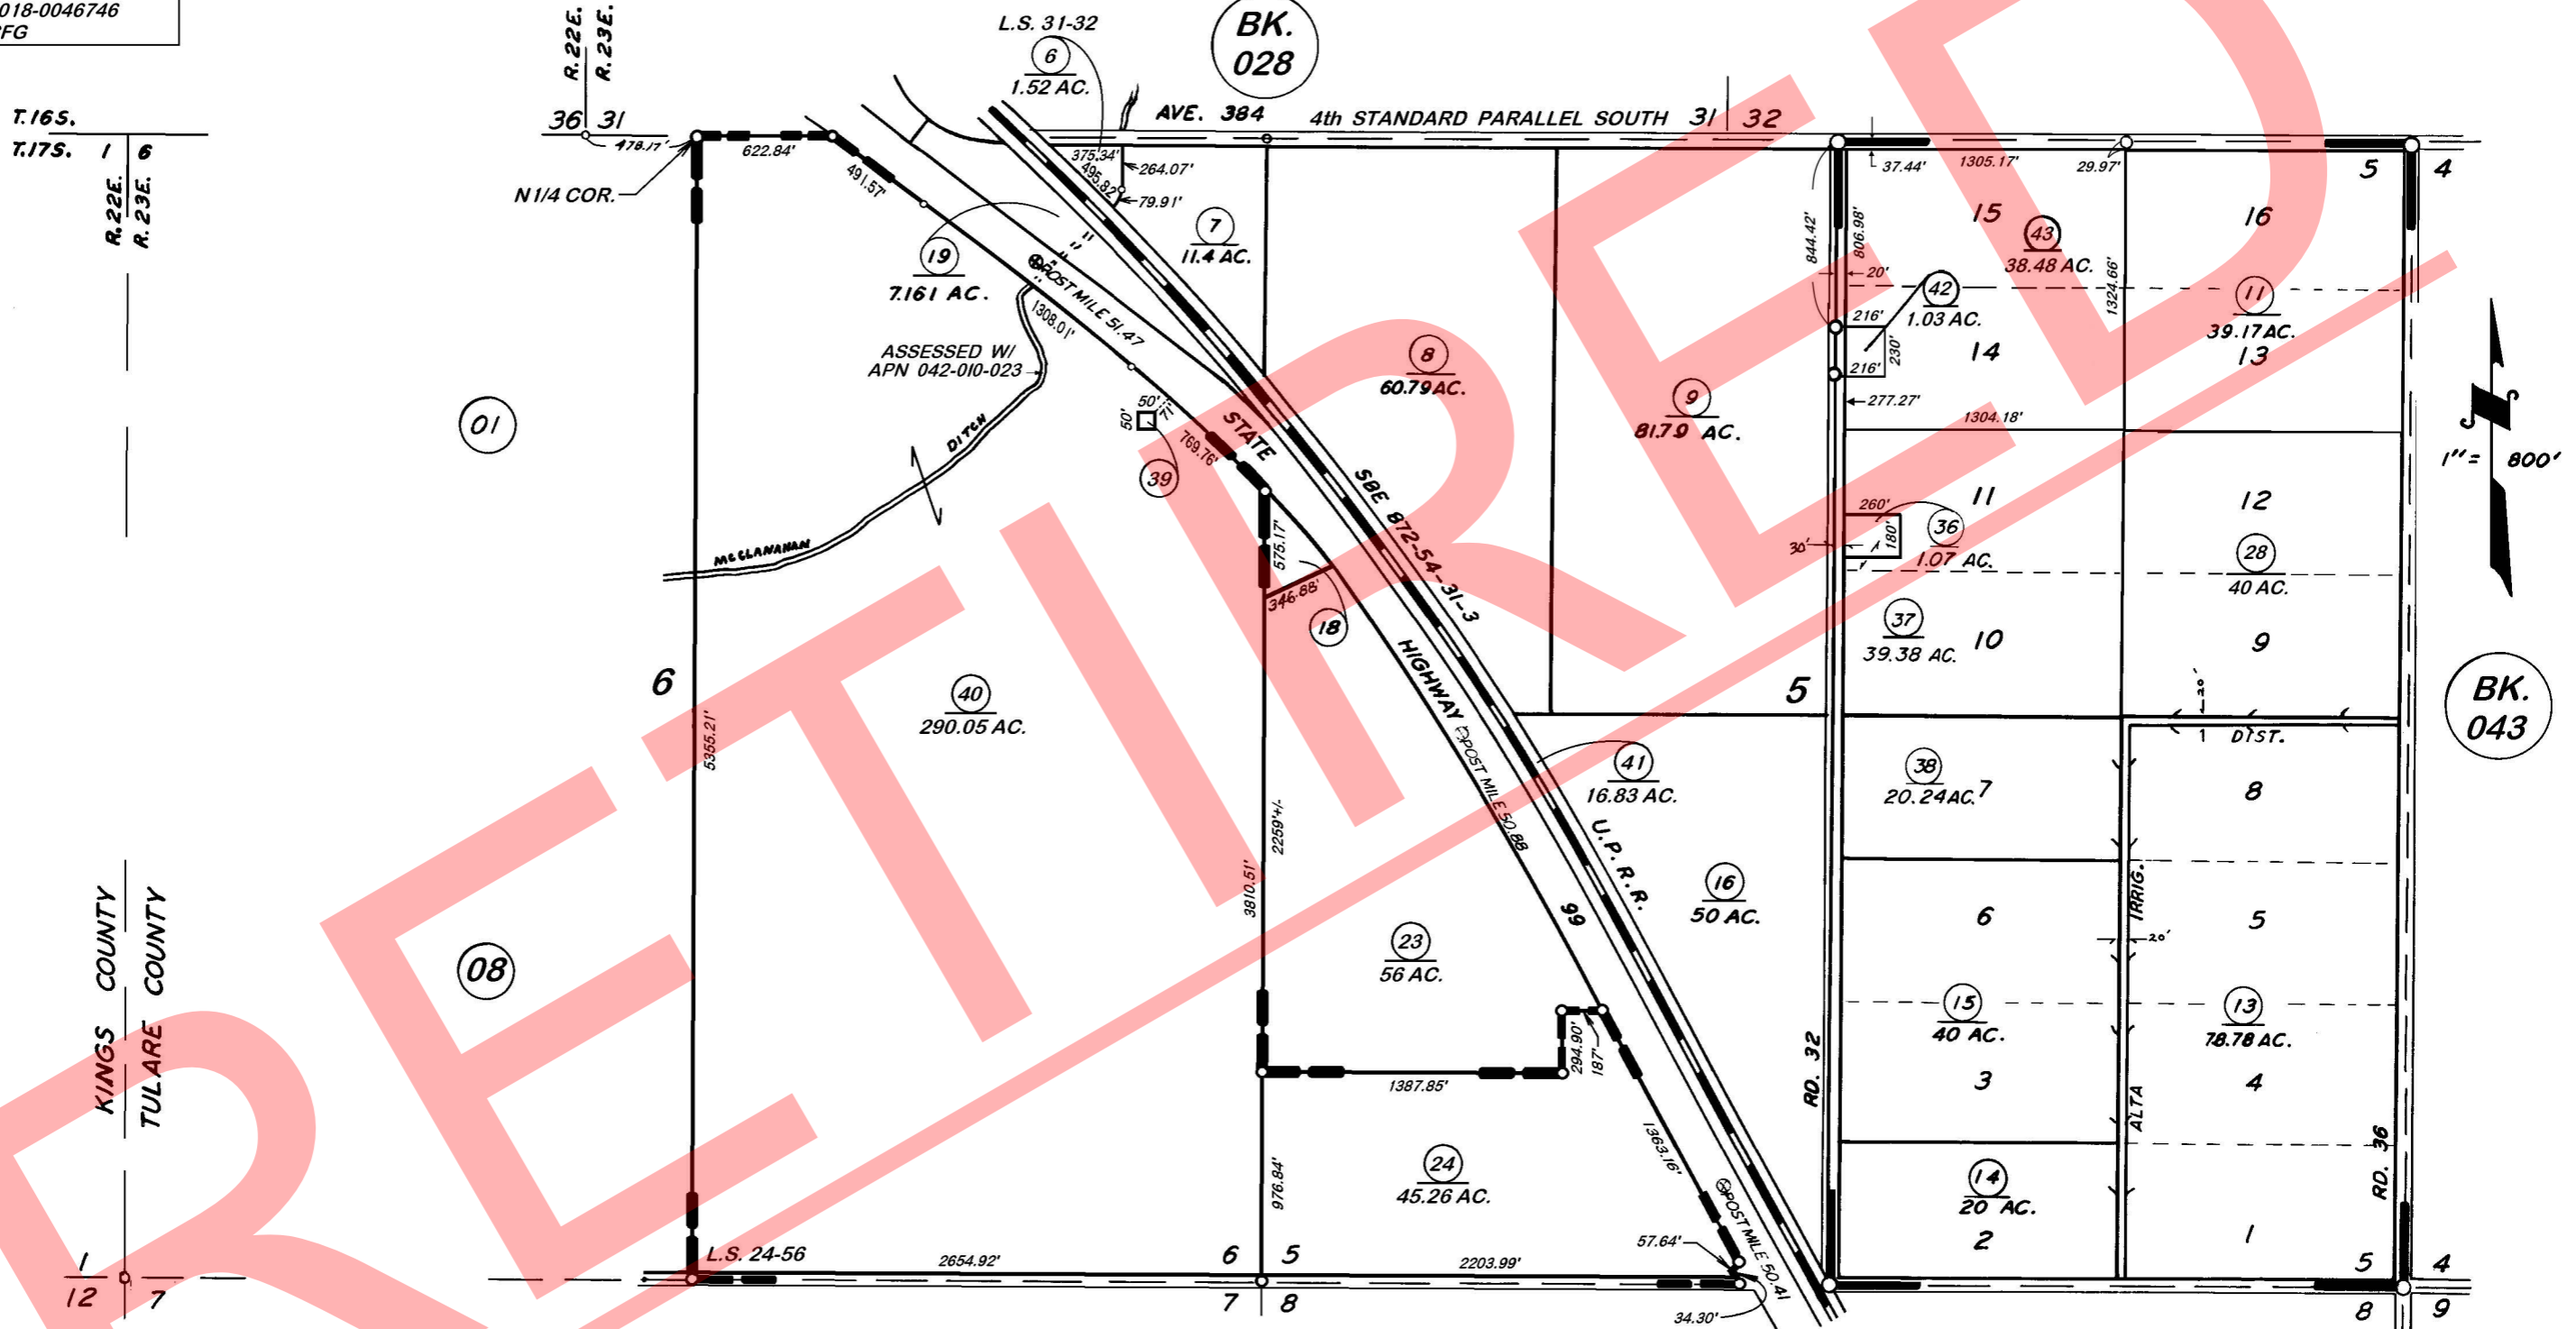

T.16S.
 T.17S. 1 6
 R.22E.
 R.23E.
 KINGS COUNTY
 TULARE COUNTY
 1
 12 7

VINA COLONY, R.M. 5-12
 POR. RECORD OF SURVEY, L.S. 8-73 (4th STD. PARALLEL)
 RECORD OF SURVEY, L.S. 24-56
 RECORD OF SURVEY, L.S. 31-32

VICINITY OF KINGSBURG
 ASSESSOR'S MAPS BK. 042, PG.02
 COUNTY OF TULARE, CALIF.

NOTE — ASSESSOR'S BLOCK NUMBERS SHOWN IN ELLIPSES
 ASSESSOR'S PARCEL NUMBERS SHOWN IN CIRCLES