


**DISCLAIMER**

THIS MAP WAS PREPARED FOR LOCAL PROPERTY ASSESSMENT PURPOSES ONLY. THE PARCELS SHOWN HEREON MAY NOT COMPLY WITH STATE AND LOCAL SUBDIVISION ORDINANCES. NO LIABILITY IS ASSUMED FOR THE USE OF THE INFORMATION HEREON.

REVISED: 02/17/2017  
REASON: UPDATE ADJ. PG.  
CAD TECH: ARL

SEC. 7 & 8, T.17S., R.23E., M. D. B. & M.

TAX CODE AREA 042-03  
148-005

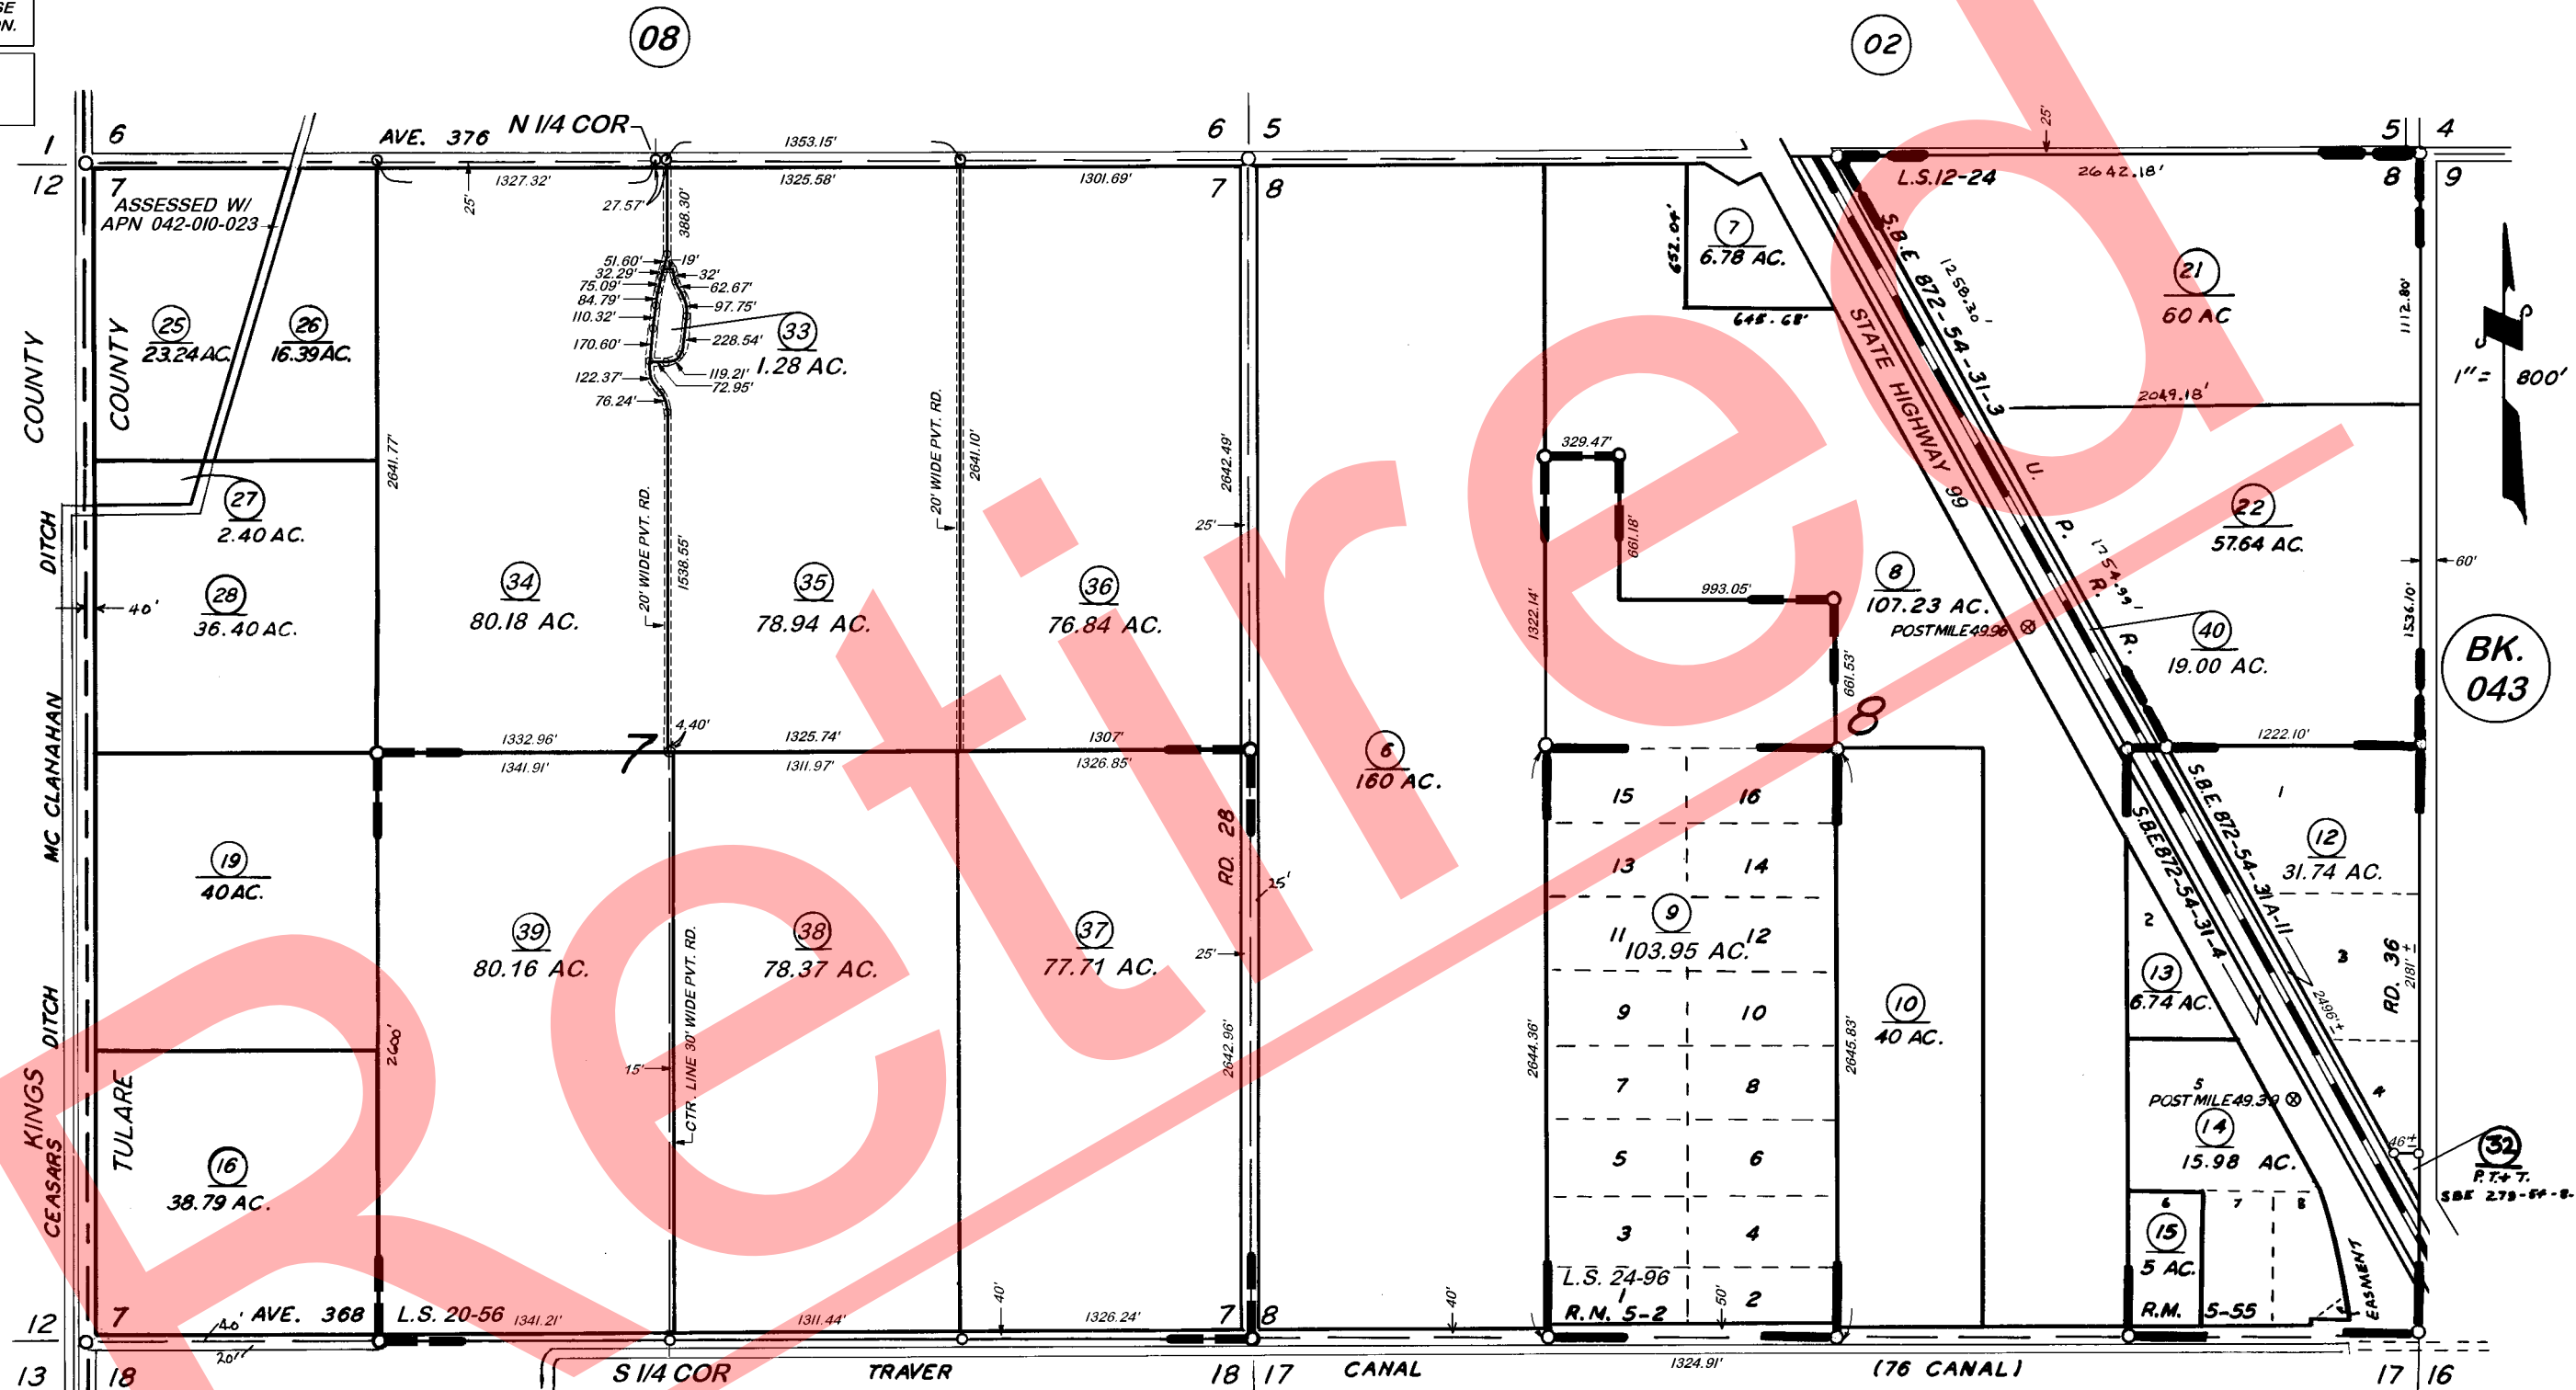

KITCHNER COL. R.M. 5-2  
 SCIRONE SUB. R.M. 5-55  
 RECORD OF SURVEY, L.S. 12-24  
 RECORD OF SURVEY L.S. 20-56  
 RECORD OF SURVEY L.S. 24-96

VICINITY OF KINGSBURG  
 ASSESSOR'S MAPS BK. 042, PG. 03  
 COUNTY OF TULARE, CALIF.

NOTE — ASSESSOR'S BLOCK NUMBERS SHOWN IN ELLIPSES  
 ASSESSOR'S PARCEL NUMBERS SHOWN IN CIRCLES

BK. 043

32  
R.T. & T.  
SBE 279-PP-8-2