


SEC. 29 & 30, T.17S., R.23E., M. D. B. & M.

TAX CODE AREA 42-06
148-005

DISCLAIMER
THIS MAP WAS PREPARED FOR LOCAL PROPERTY ASSESSMENT PURPOSES ONLY. THE PARCELS SHOWN HEREON MAY NOT COMPLY WITH STATE AND LOCAL SUBDIVISION ORDINANCES. NO LIABILITY IS ASSUMED FOR THE USE OF THE INFORMATION HEREON. R & T CODE SEC. 327, 408.3, ETC.
REVISED: 05/18/2017
REASON: UPDATE CANALS
CAD TECH: AL

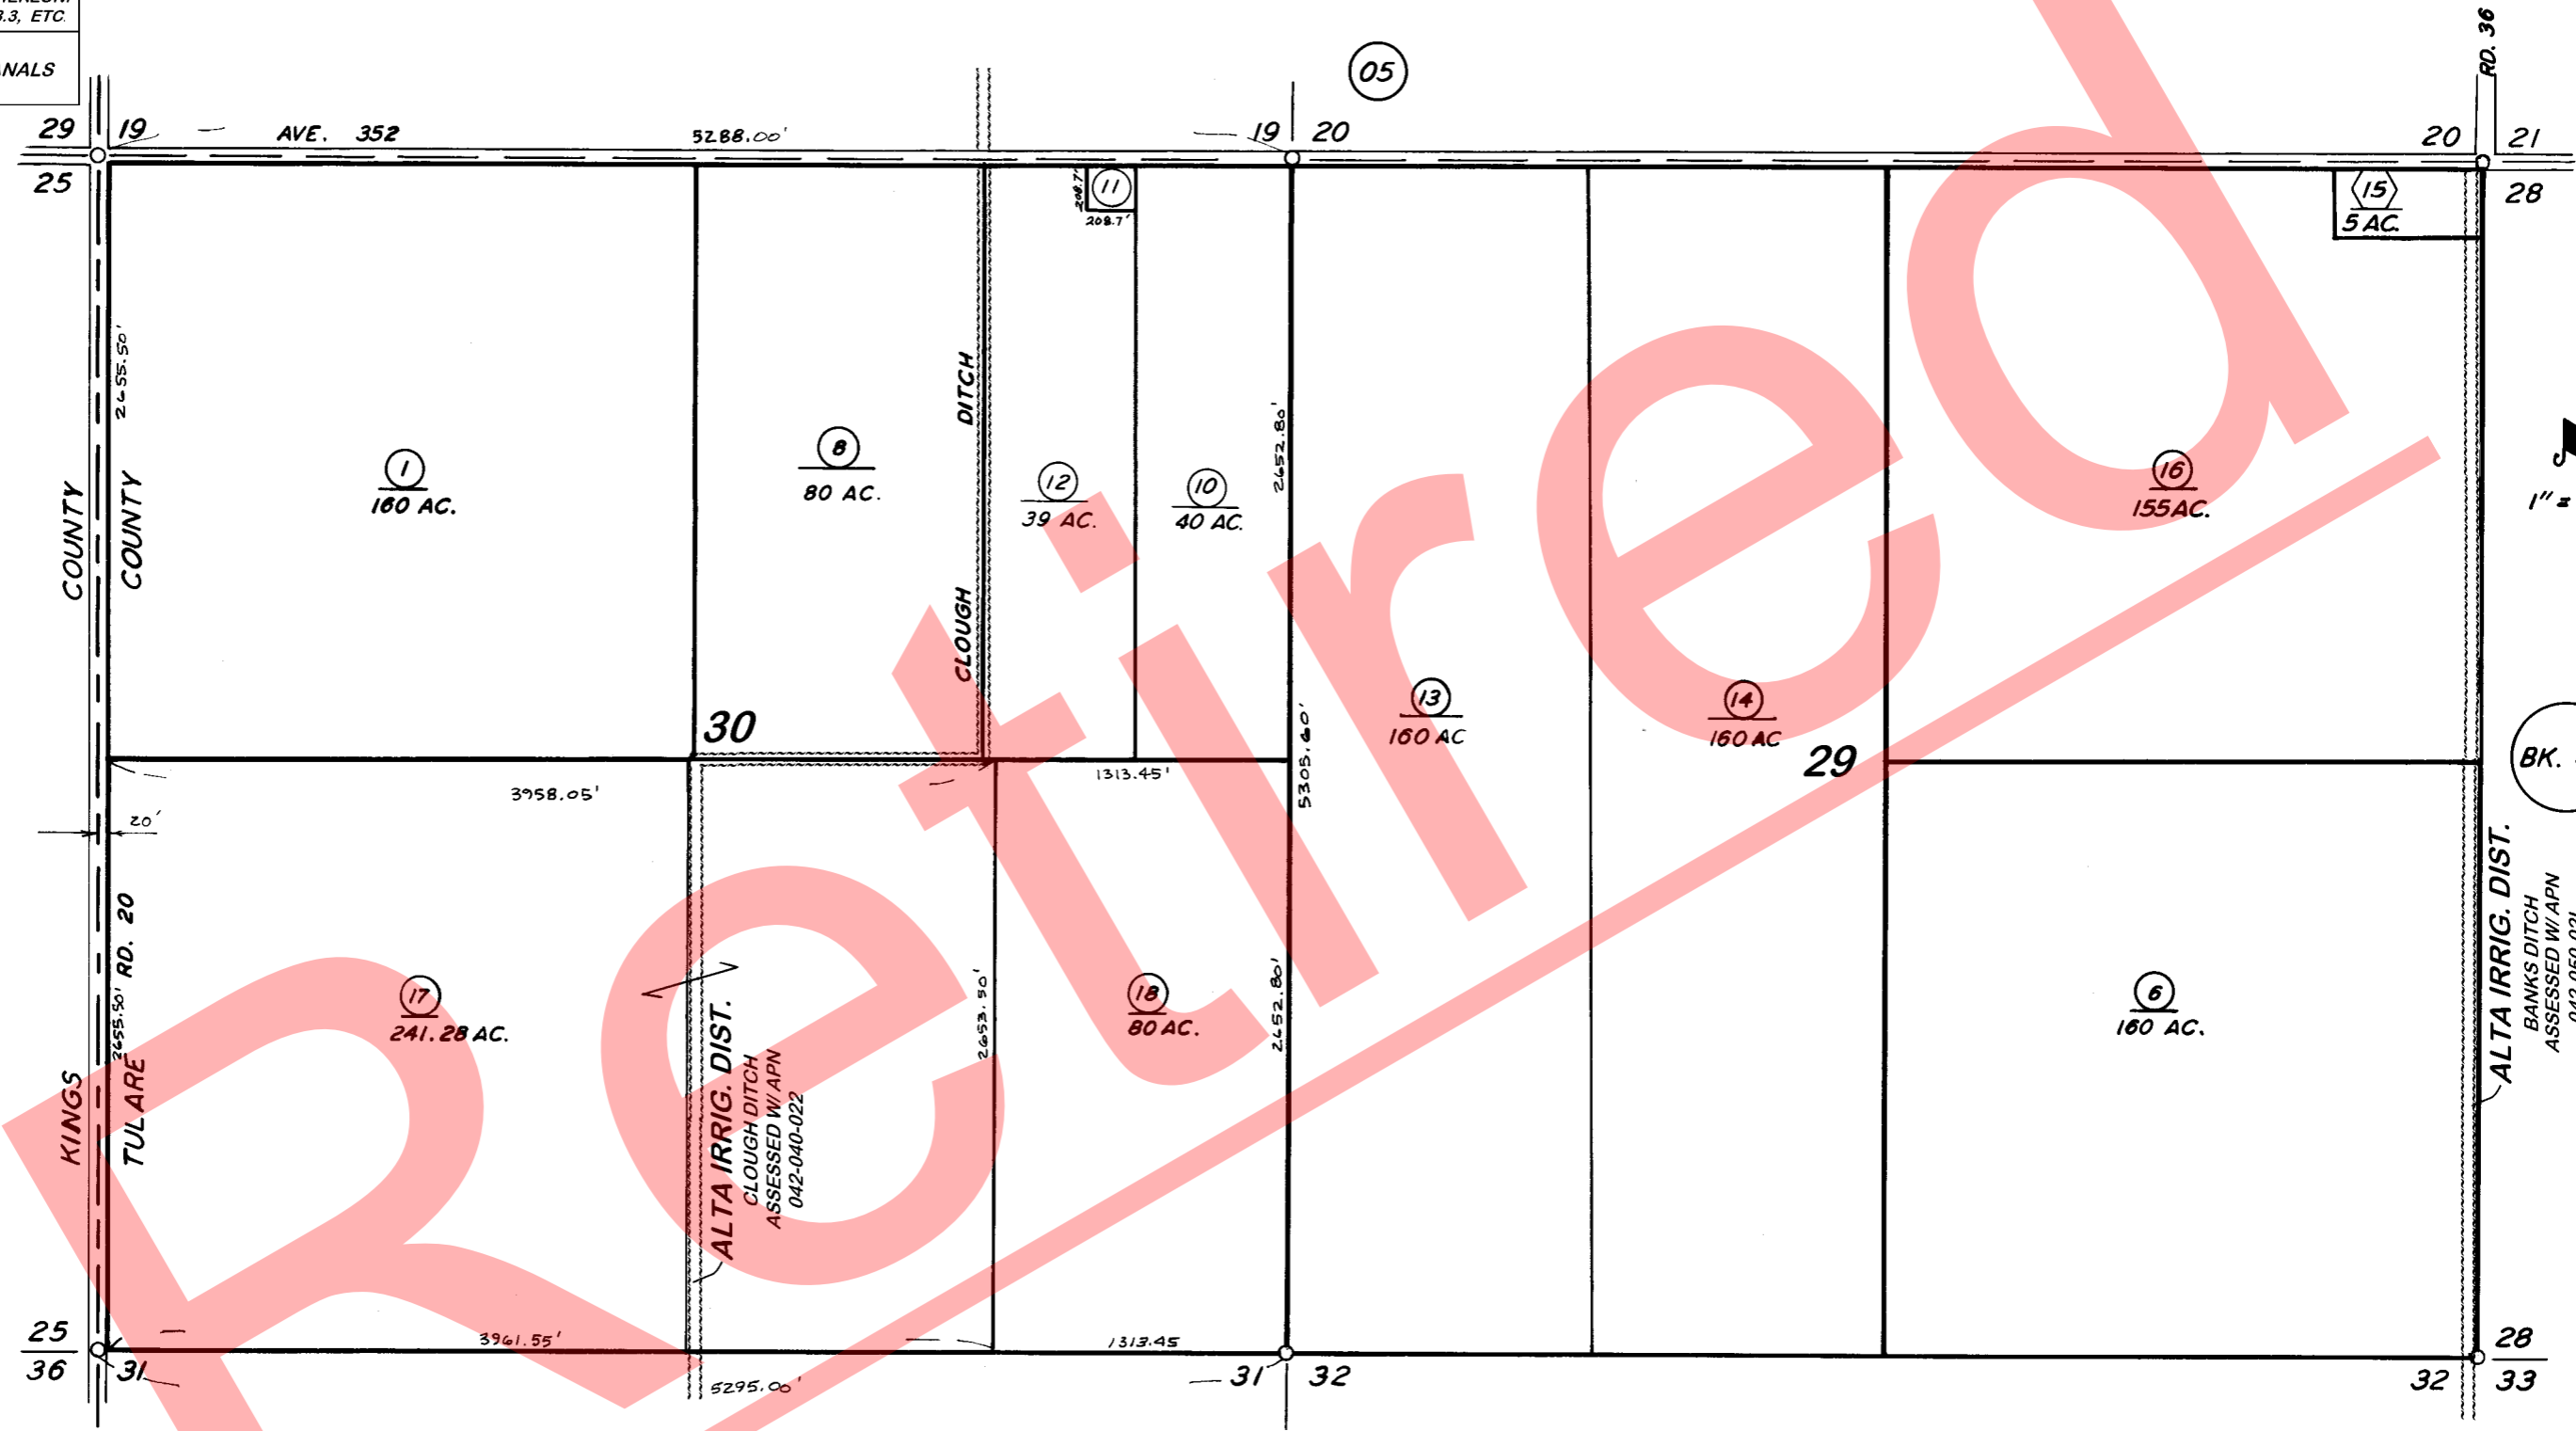

VICINITY OF TRAVER
ASSESSOR'S MAPS BK. 42, PG. 06.
COUNTY OF TULARE, CALIF.

NOTE-ASSESSOR'S BLOCK NUMBERS SHOWN IN ELLIPSES
ASSESSOR'S PARCEL NUMBERS SHOWN IN CIRCLES

