

DISCLAIMER

THIS MAP WAS PREPARED FOR LOCAL PROPERTY ASSESSMENT PURPOSES ONLY. THE PARCELS SHOWN HEREON MAY NOT COMPLY WITH STATE AND LOCAL SUBDIVISION ORDINANCES. NO LIABILITY IS ASSUMED FOR THE USE OF THE INFORMATION HEREON.

REVISED: 03/31/2014
REASON: ADD 59, 60 & 61
CAD TECH: KMS


SEC'S. 4 & 5, T.17S., R.25E., M.D.B.&M.

TAX CODE AREA

050-01

068-026

068-029

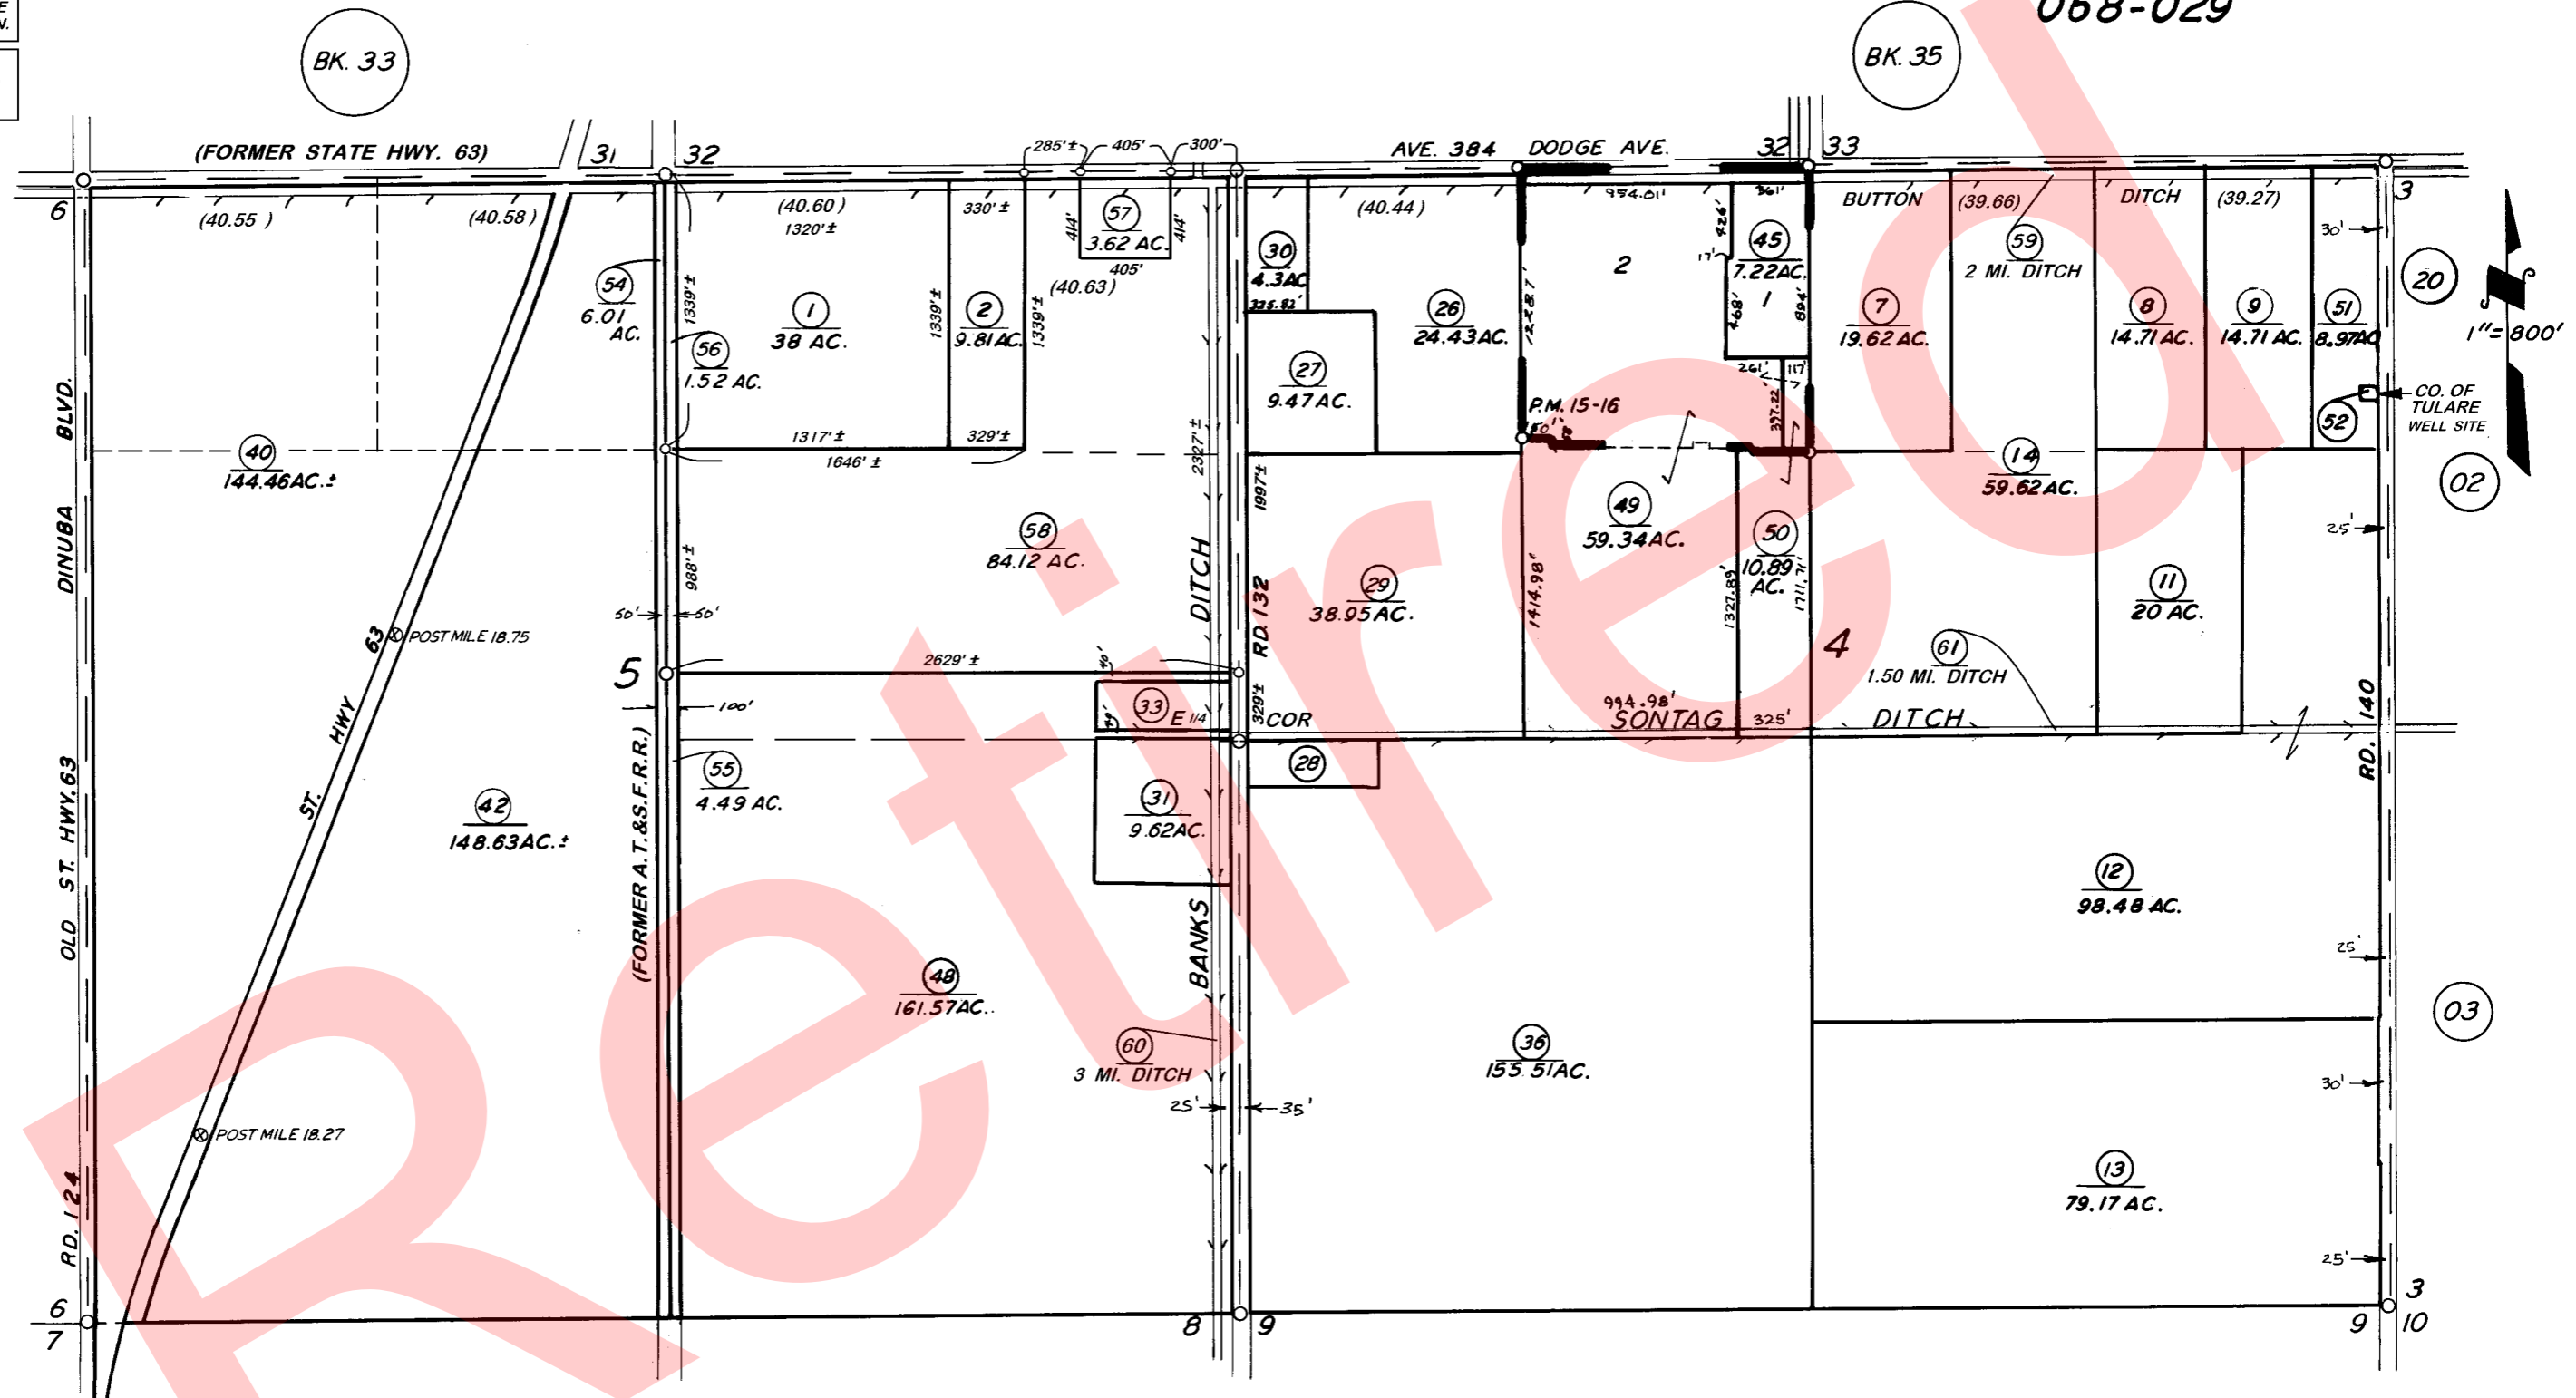

PARCEL MAP 1415, P.M. 15-16

(15)

VICINITY OF CUTLER
ASSESSOR'S MAPS BK. 050, PG. 01
COUNTY OF TULARE, CALIF.

NOTE — ASSESSOR'S BLOCK NUMBERS SHOWN IN ELLIPSES
ASSESSOR'S PARCEL NUMBERS SHOWN IN CIRCLES