


DISCLAIMER
 THIS MAP WAS PREPARED FOR LOCAL PROPERTY ASSESSMENT PURPOSES ONLY. THE PARCELS SHOWN HEREON MAY NOT COMPLY WITH STATE AND LOCAL SUBDIVISION ORDINANCES. NO LIABILITY IS ASSUMED FOR THE USE OF THE INFORMATION HEREON.

REVISED: 08/20/2010
 REASON: CORRECT APN 25 & 26
 CAD TECH: KMS

N 1/2 OF NW 1/4, SEC. 3, T. 17 S., R. 25 E., M. D. B. & M.

TAX CODE AREA 050-20
 068-029

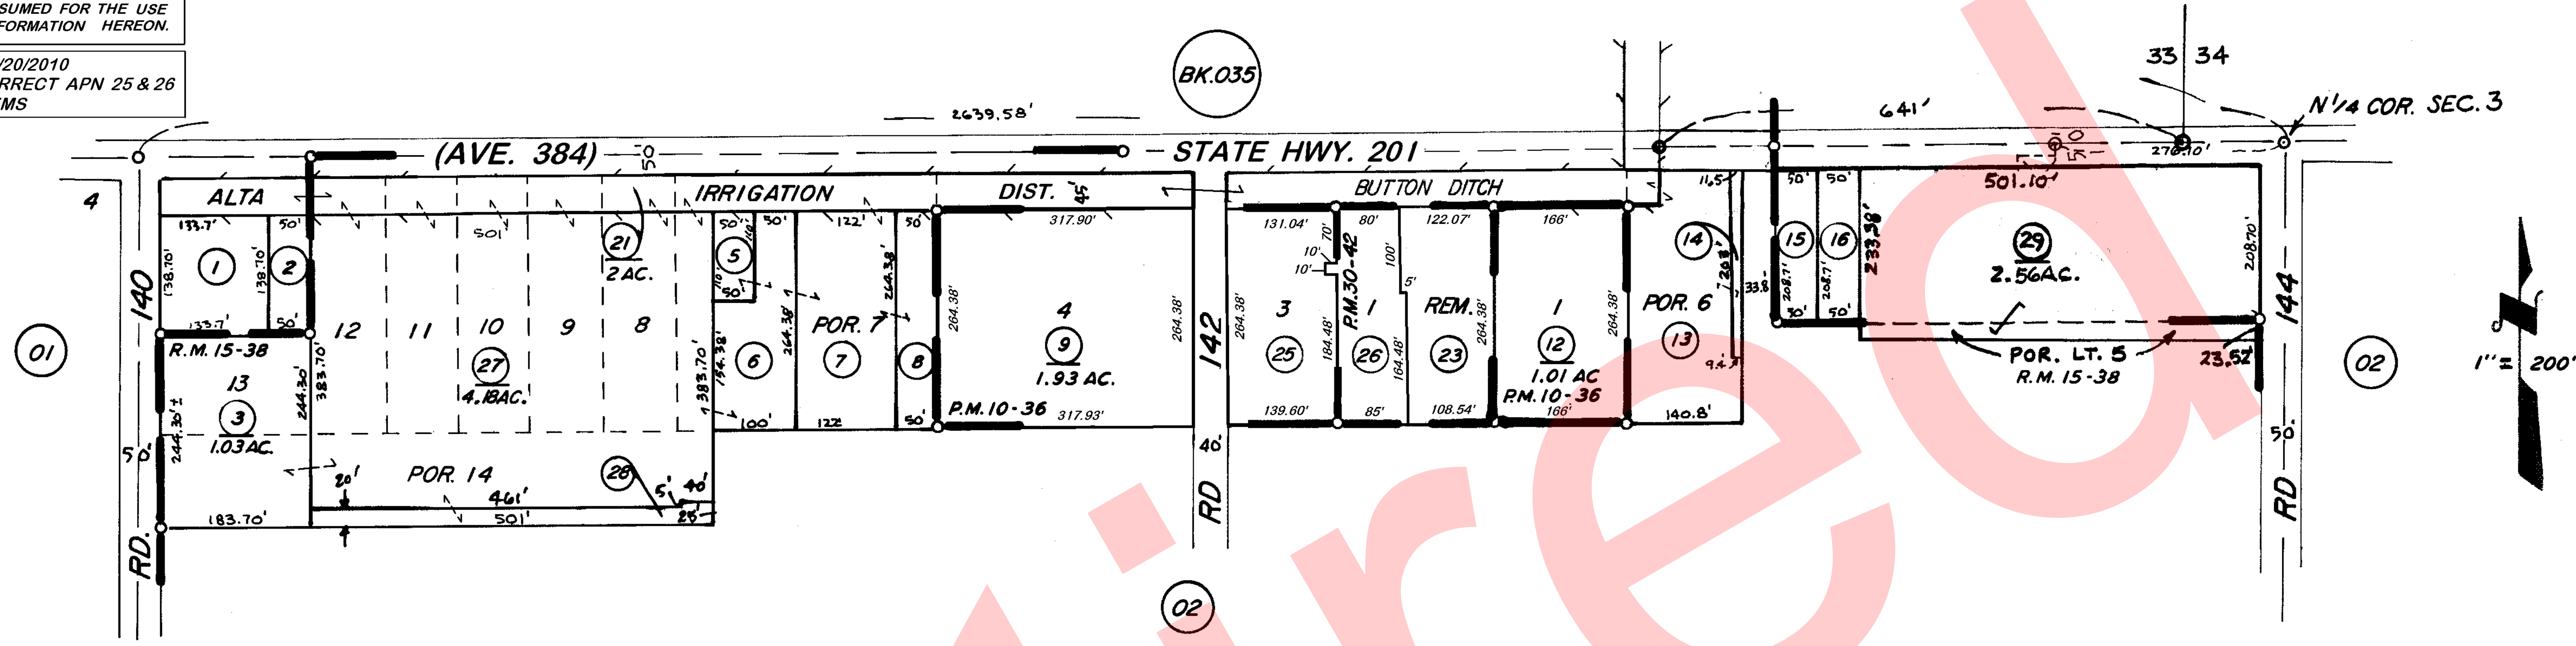

POR. ADAMS VINEYARD TRACT, R.M. 15-38
 PARCEL MAP 620, P.M. 7-20
 CORRECTIVE PARCEL MAP 935, P.M. 10-36
 PARCEL MAP 2941, P.M. 30-42

ASSESSOR'S MAPS BK. 050, PG. 20
 COUNTY OF TULARE, CALIF.

NOTE - ASSESSOR'S BLOCK NUMBERS SHOWN IN ELLIPSES
 ASSESSOR'S PARCEL NUMBERS SHOWN IN CIRCLES