
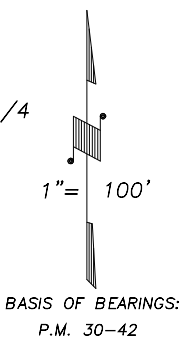


N1/2 OF NW1/4 OF NW1/4, SEC.3, T.17S., R.25E., M.D.B.&M.

Tax Area Codes 050-20
068-029

Bk.
035

DISCLAIMER
THIS MAP WAS PREPARED FOR LOCAL
PROPERTY ASSESSMENT PURPOSES ONLY
AND THE PARCELS SHOWN HEREON MAY
NOT COMPLY WITH STATE AND LOCAL
SUBDIVISION ORDINANCES, AND NO
LIABILITY IS ASSUMED FOR THE USE
OF THE INFORMATION SHOWN HEREON.
R & T CODE SEC. 327, 408.3, ETC

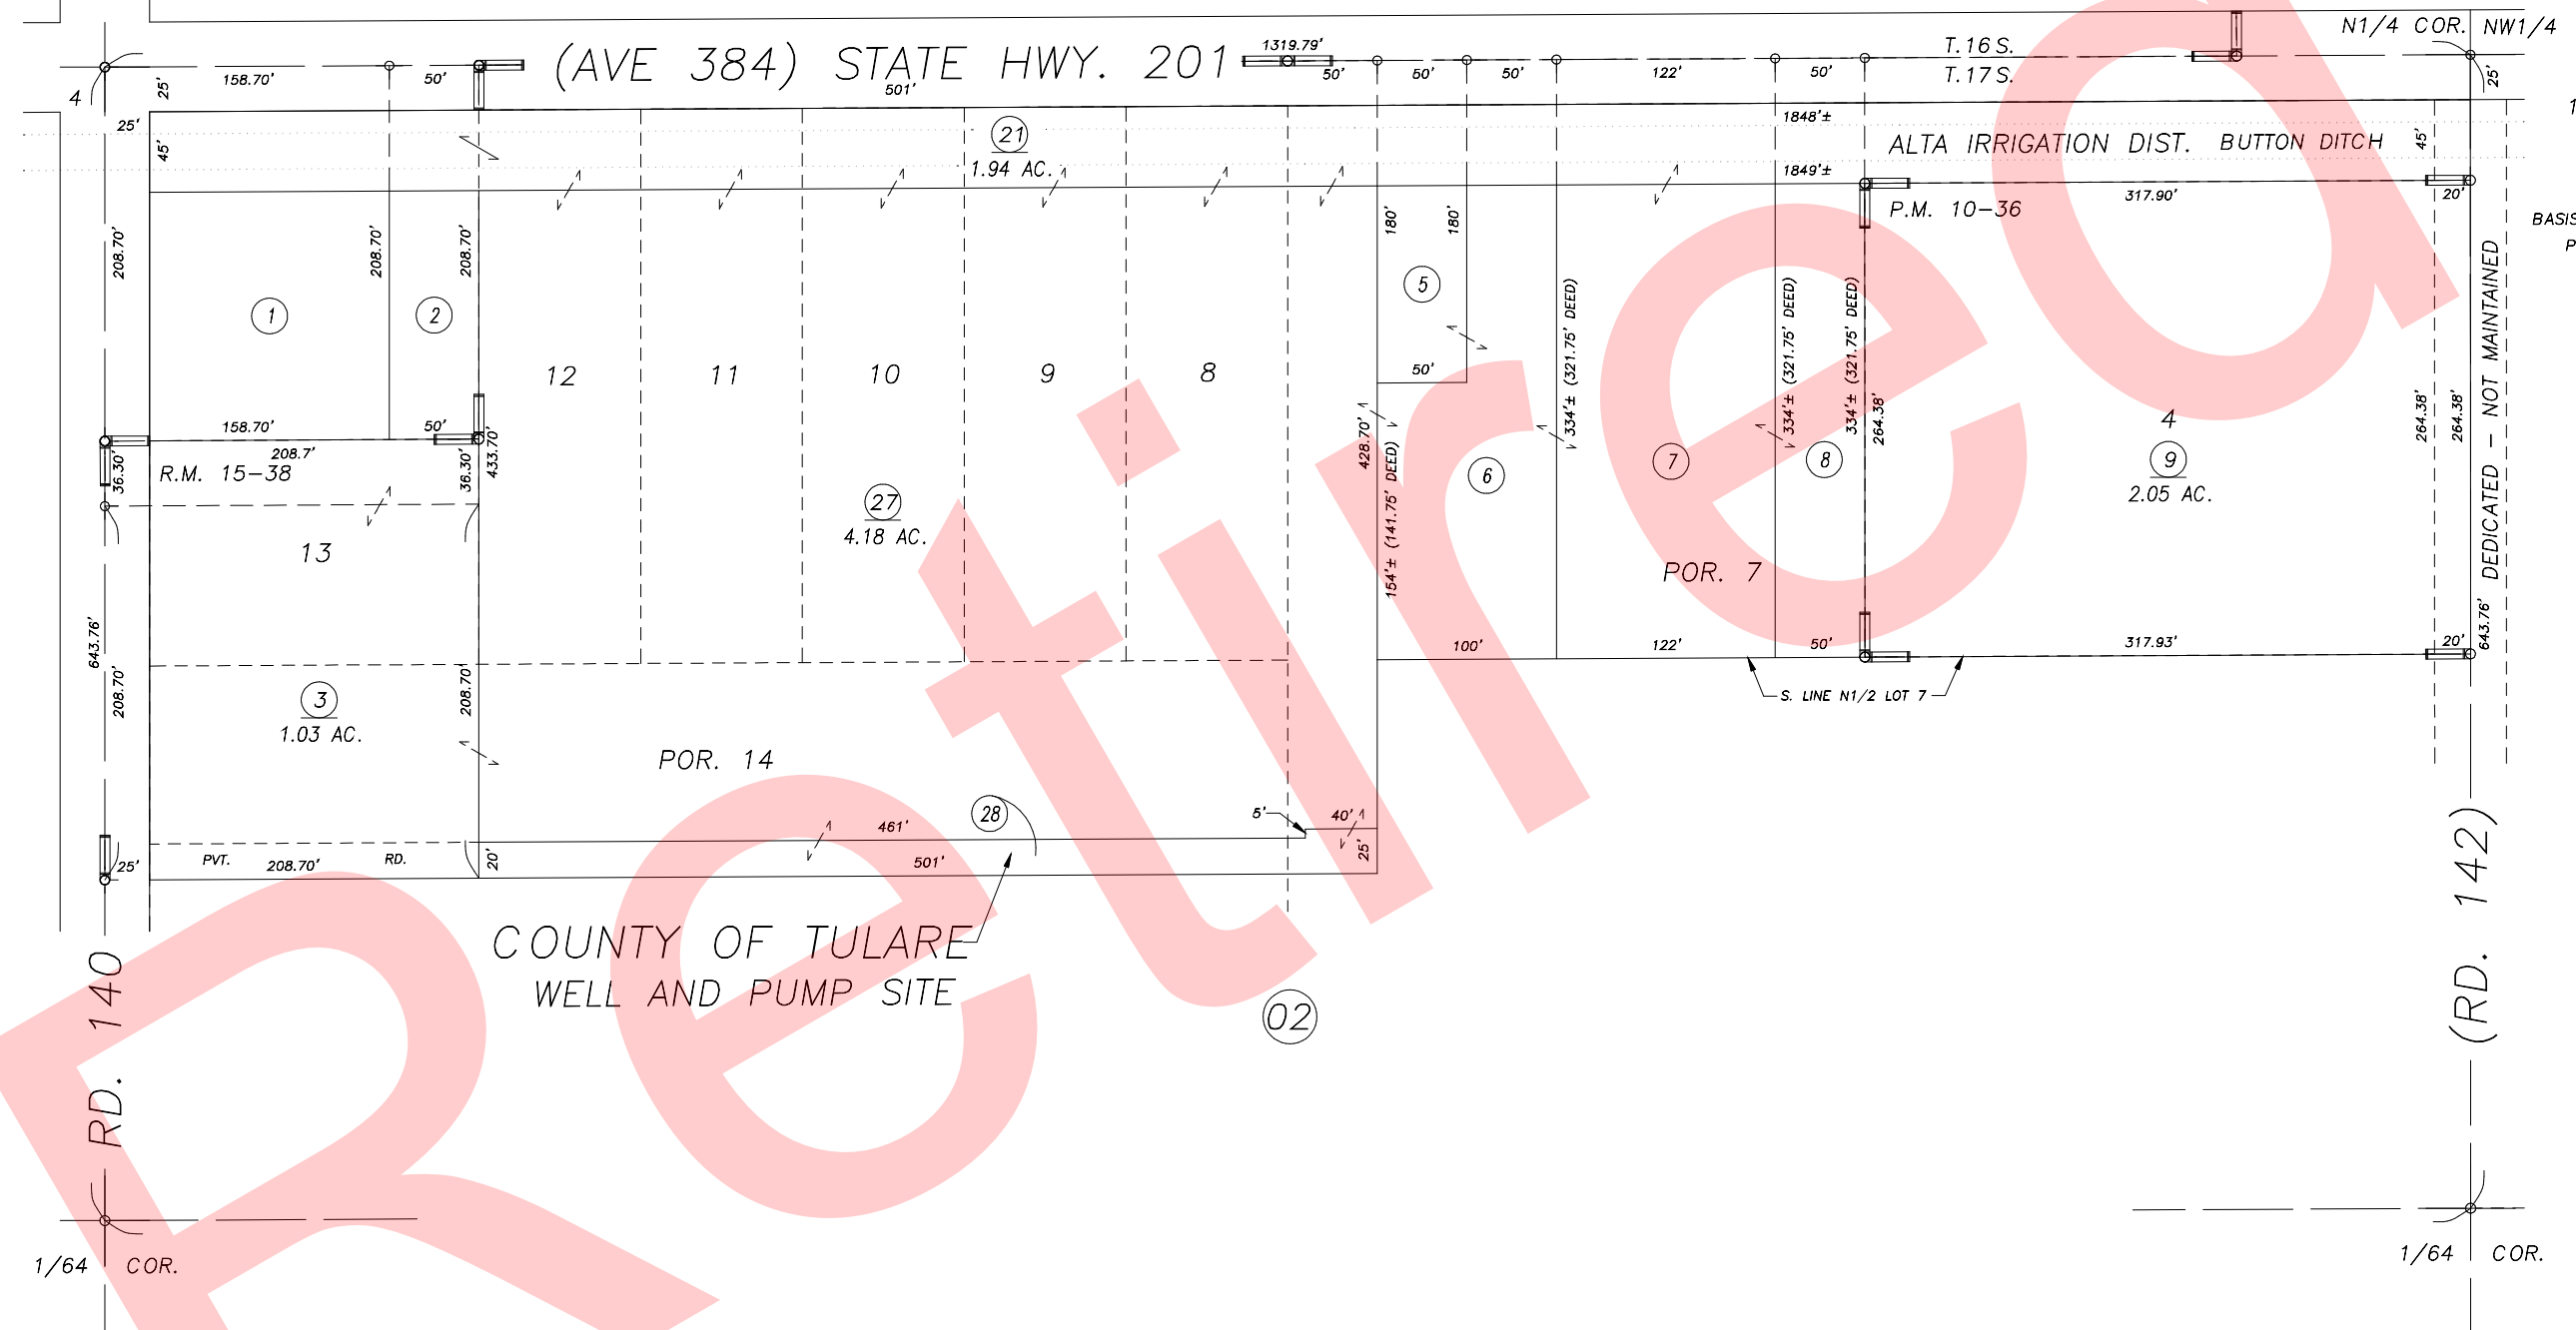

POR. ADAMS VINEYARD TRACT, R.M. 15-38
POR. CORRECTIVE PARCEL MAP 935, P.M. 10-36

ASSESSOR'S MAPS BK.050 , PG20
COUNTY OF TULARE, CALIFORNIA, U.S.A.

NOTE: Assessor's Parcel Numbers Shown in Circles (1) (123)
Assessor's Block Numbers Shown in Ellipses

CAD CONVERSION	09/21/2015	ARL
REVISION	DATE	TECH