
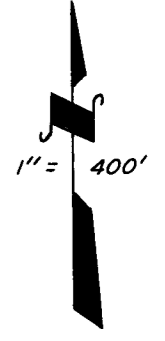


**DISCLAIMER**  
 THIS MAP WAS PREPARED FOR LOCAL PROPERTY ASSESSMENT PURPOSES ONLY. THE PARCELS SHOWN HEREON MAY NOT COMPLY WITH STATE AND LOCAL SUBDIVISION ORDINANCES. NO LIABILITY IS ASSUMED FOR THE USE OF THE INFORMATION HEREON. R & T CODE SEC. 327, 408.3, ETC.  
 REVISED: 12/07/2016  
 REASON: 2015-0023387  
 CAD TECH: KMS

N 1/2 SEC. 18, T.17S., R.26E., M. D. B. & M.

TAX CODE AREA **052-05**  
**138-003**

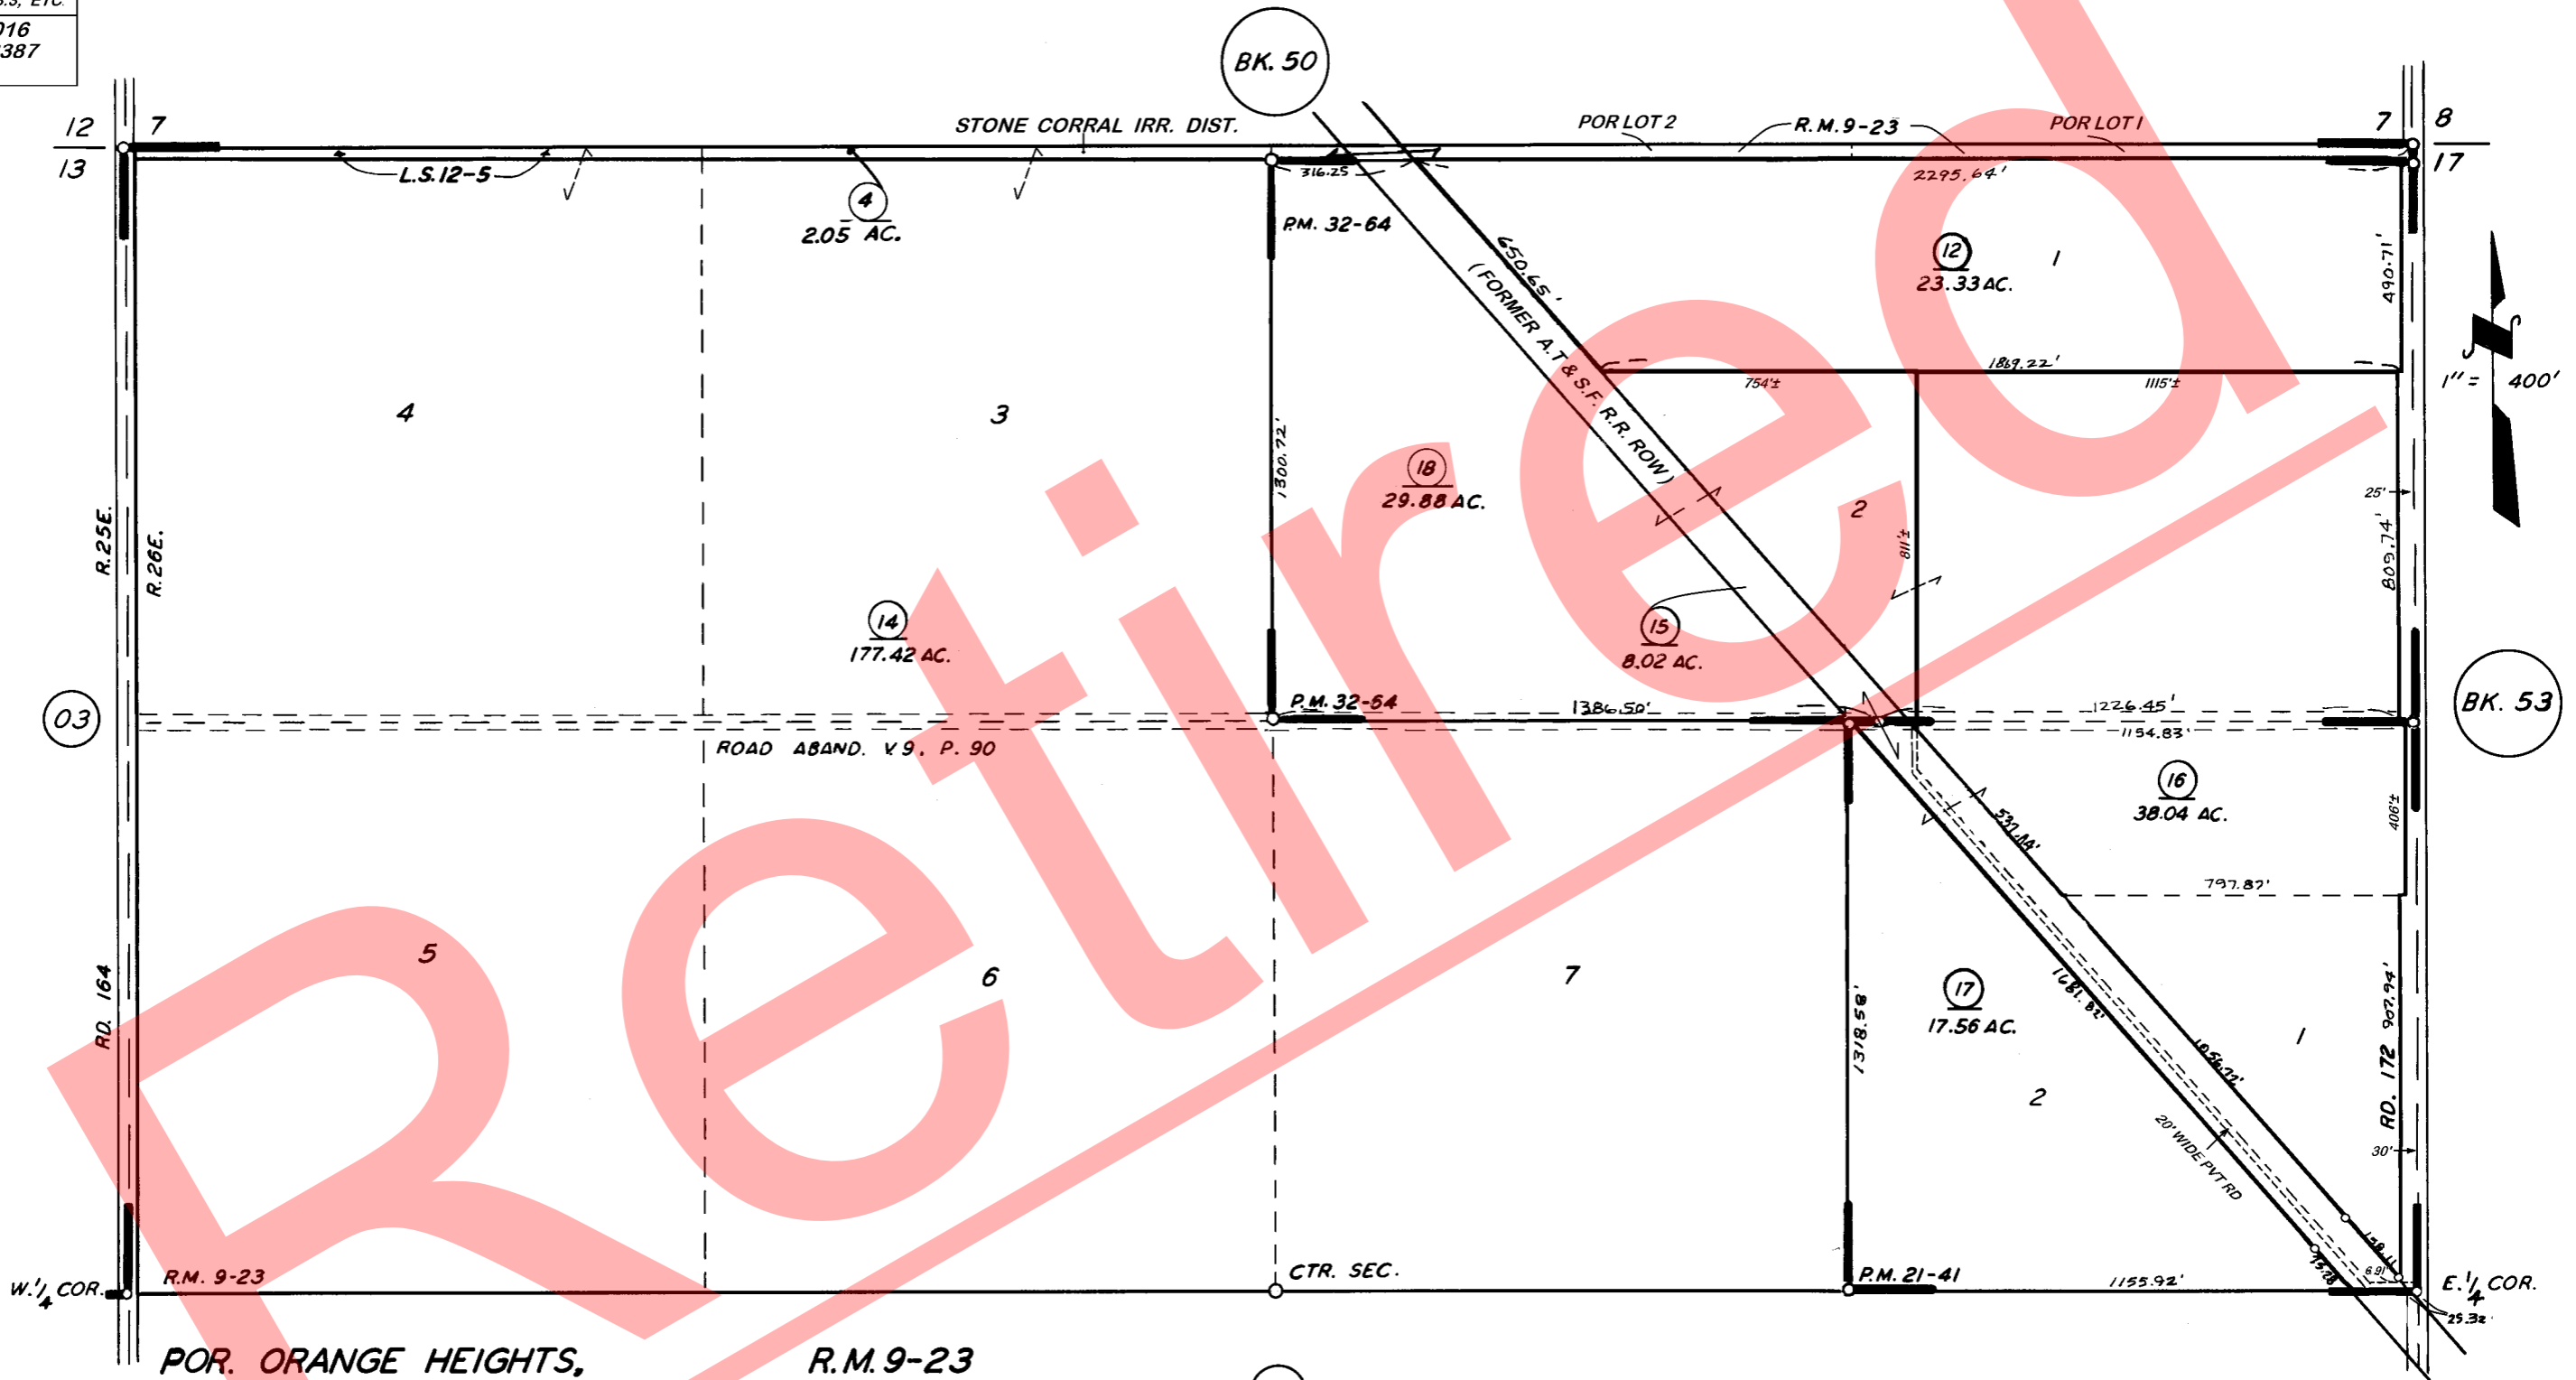

POR. ORANGE HEIGHTS,  
 POR. RECORD OF SURVEY,  
 PARCEL MAP 2040,  
 PARCEL MAP 3163,

R.M. 9-23  
 L.S. 12-5  
 P.M. 21-41  
 P.M. 32-64

ASSESSOR'S MAPS BK. 052, PG. 05.  
 COUNTY OF TULARE, CALIF.

NOTE — ASSESSOR'S BLOCK NUMBERS SHOWN IN ELLIPSES  
 ASSESSOR'S PARCEL NUMBERS SHOWN IN CIRCLES