

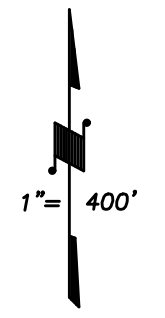


DISCLAIMER
THIS MAP WAS PREPARED FOR LOCAL PROPERTY ASSESSMENT PURPOSES ONLY AND THE PARCELS SHOWN HEREON MAY NOT COMPLY WITH STATE AND LOCAL SUBDIVISION ORDINANCES, AND NO LIABILITY IS ASSUMED FOR THE USE OF THE INFORMATION SHOWN HEREON.

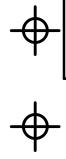

BASIS OF BEARINGS:
PPM 80-262

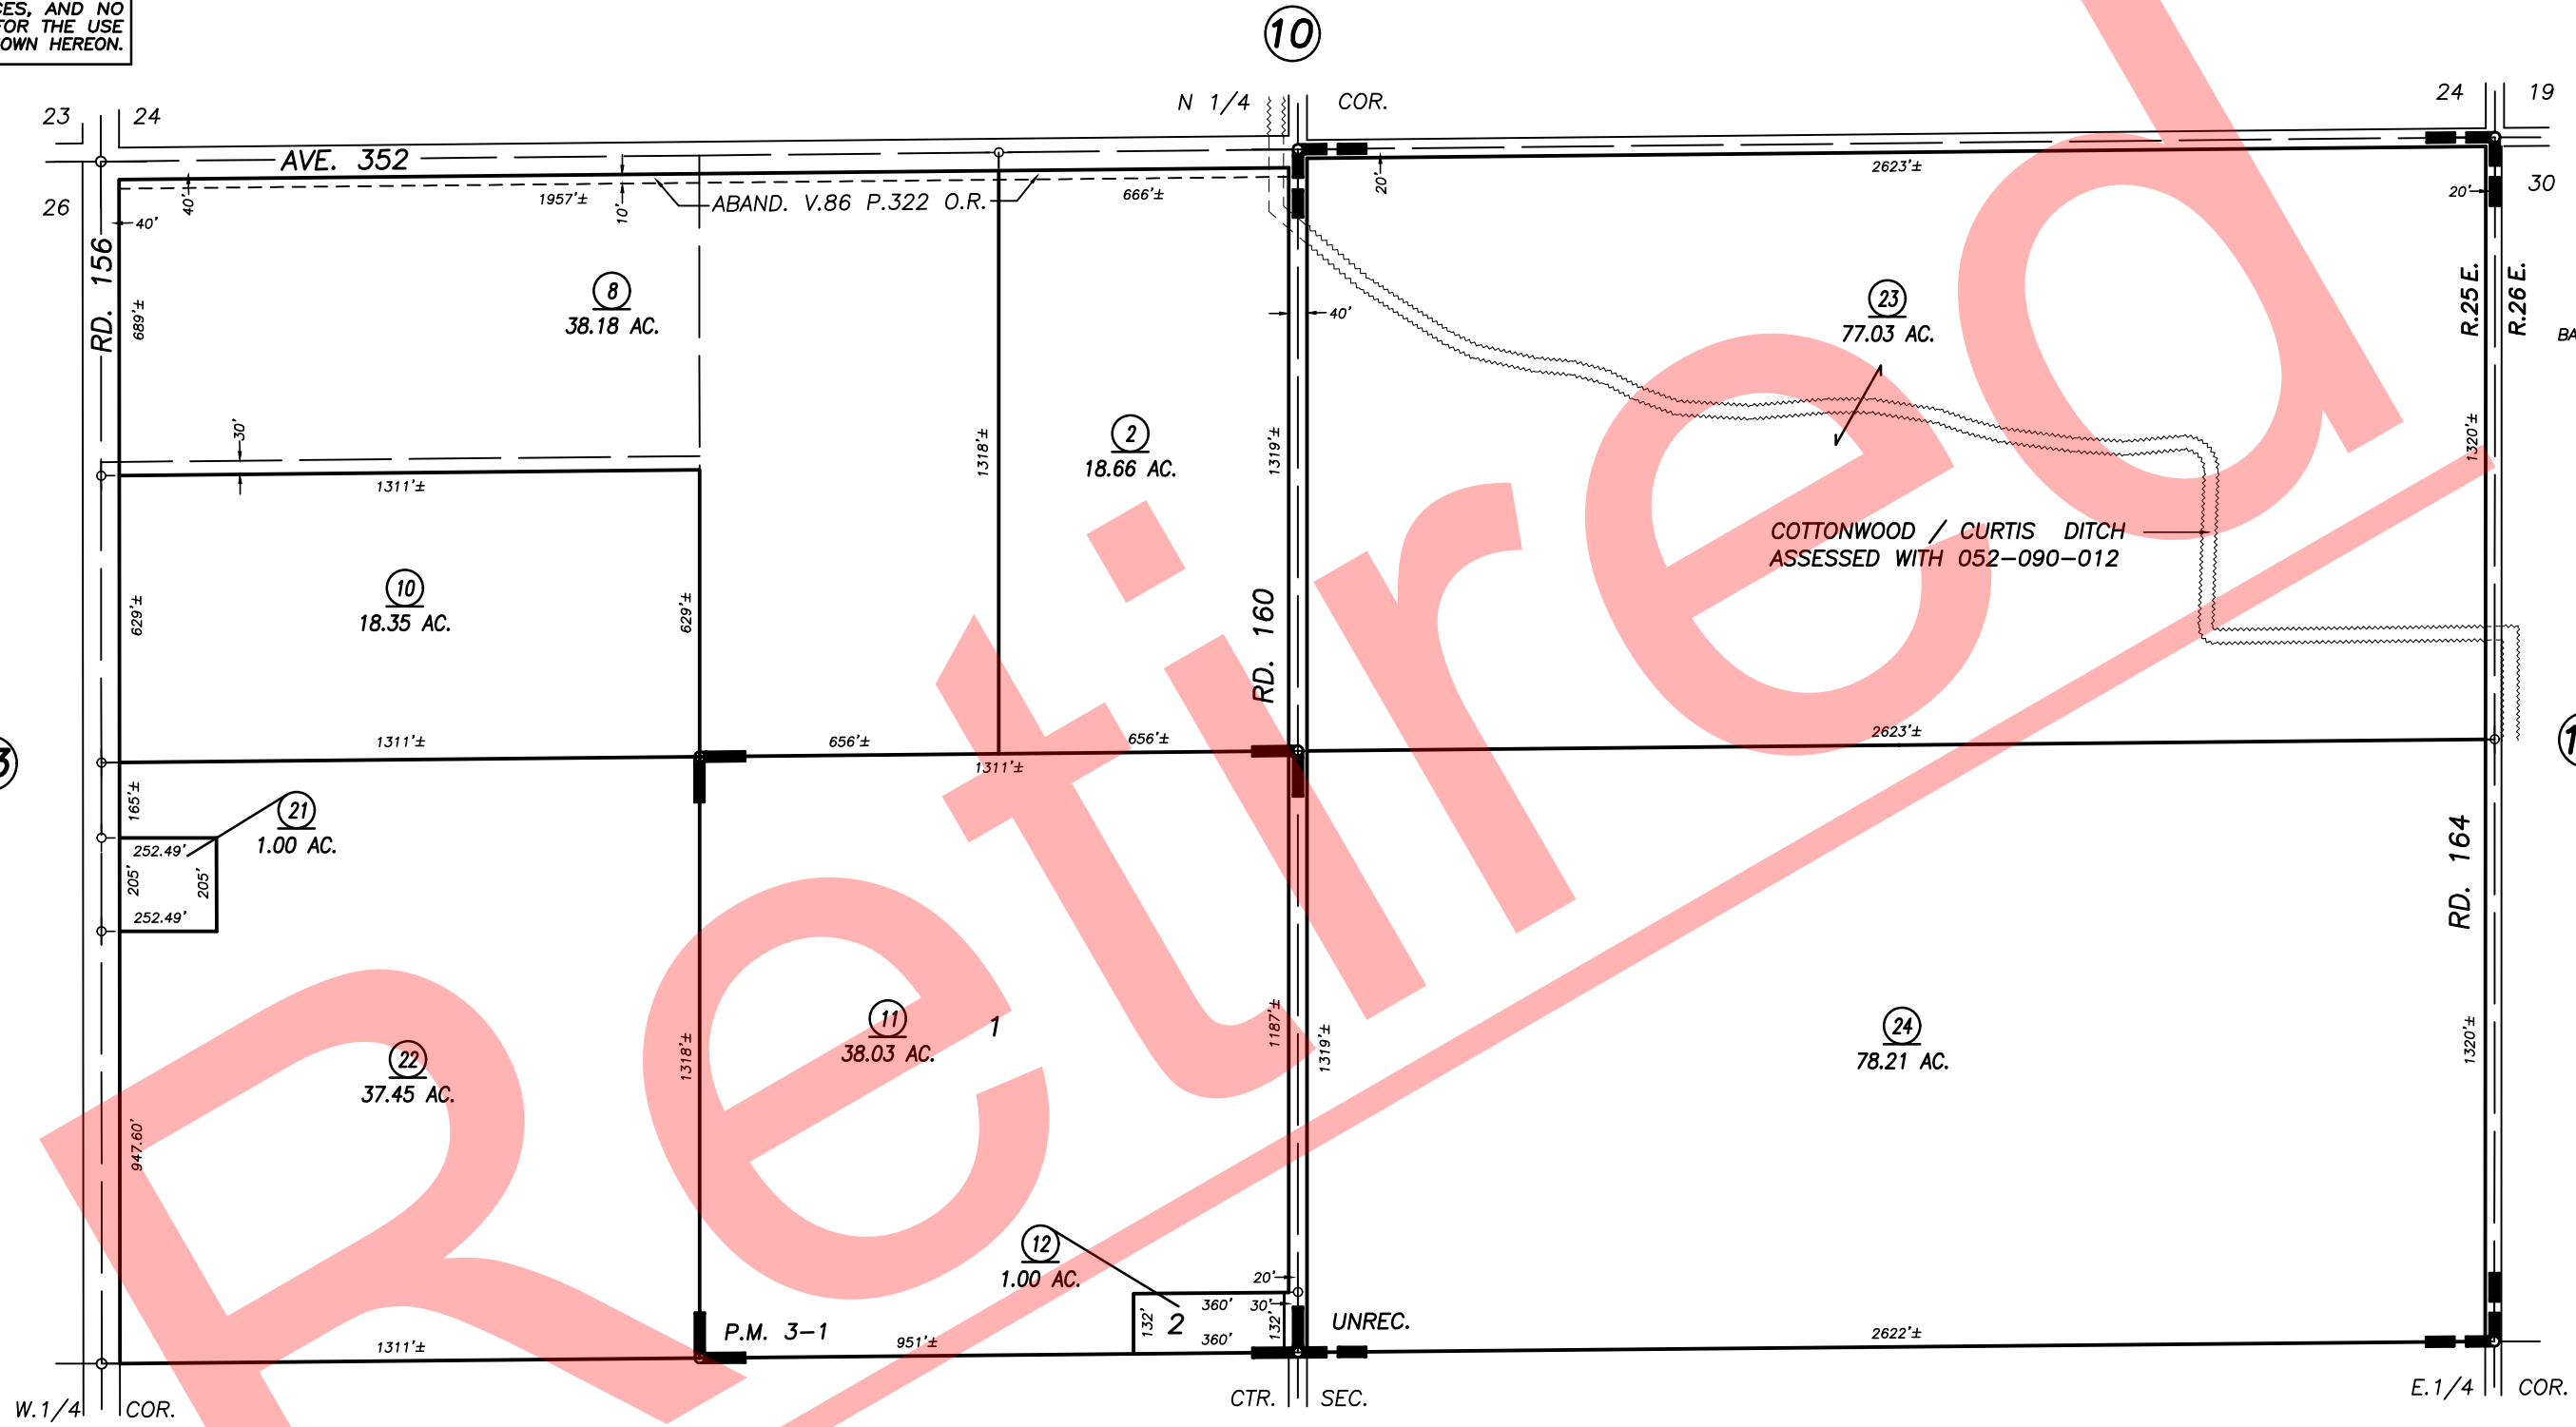

PARCEL MAP NO. 201, P. M. 3-1,
YUNT SURVEY (PPM 80-262), UNREC.

VICINITY OF VISALIA
ASSESSOR'S MAPS BK. 052 , PG. 15
COUNTY OF TULARE, CALIFORNIA, U.S.A.

NOTE: Assessor's Parcel Numbers Shown in Circles (1) (123)
Assessor's Block Numbers Shown in Elipses

PPM 78-262 *	05/20/2014	KMS
REVISION	DATE	TECH