

007-006


007-001

161-001

DISCLAIMER

THIS MAP WAS PREPARED FOR LOCAL PROPERTY ASSESSMENT PURPOSES ONLY AND THE PARCELS SHOWN HEREON MAY NOT COMPLY WITH STATE AND LOCAL SUBDIVISION ORDINANCES, AND NO LIABILITY IS ASSUMED FOR THE USE OF THE INFORMATION SHOWN HEREON.

Bk. 057

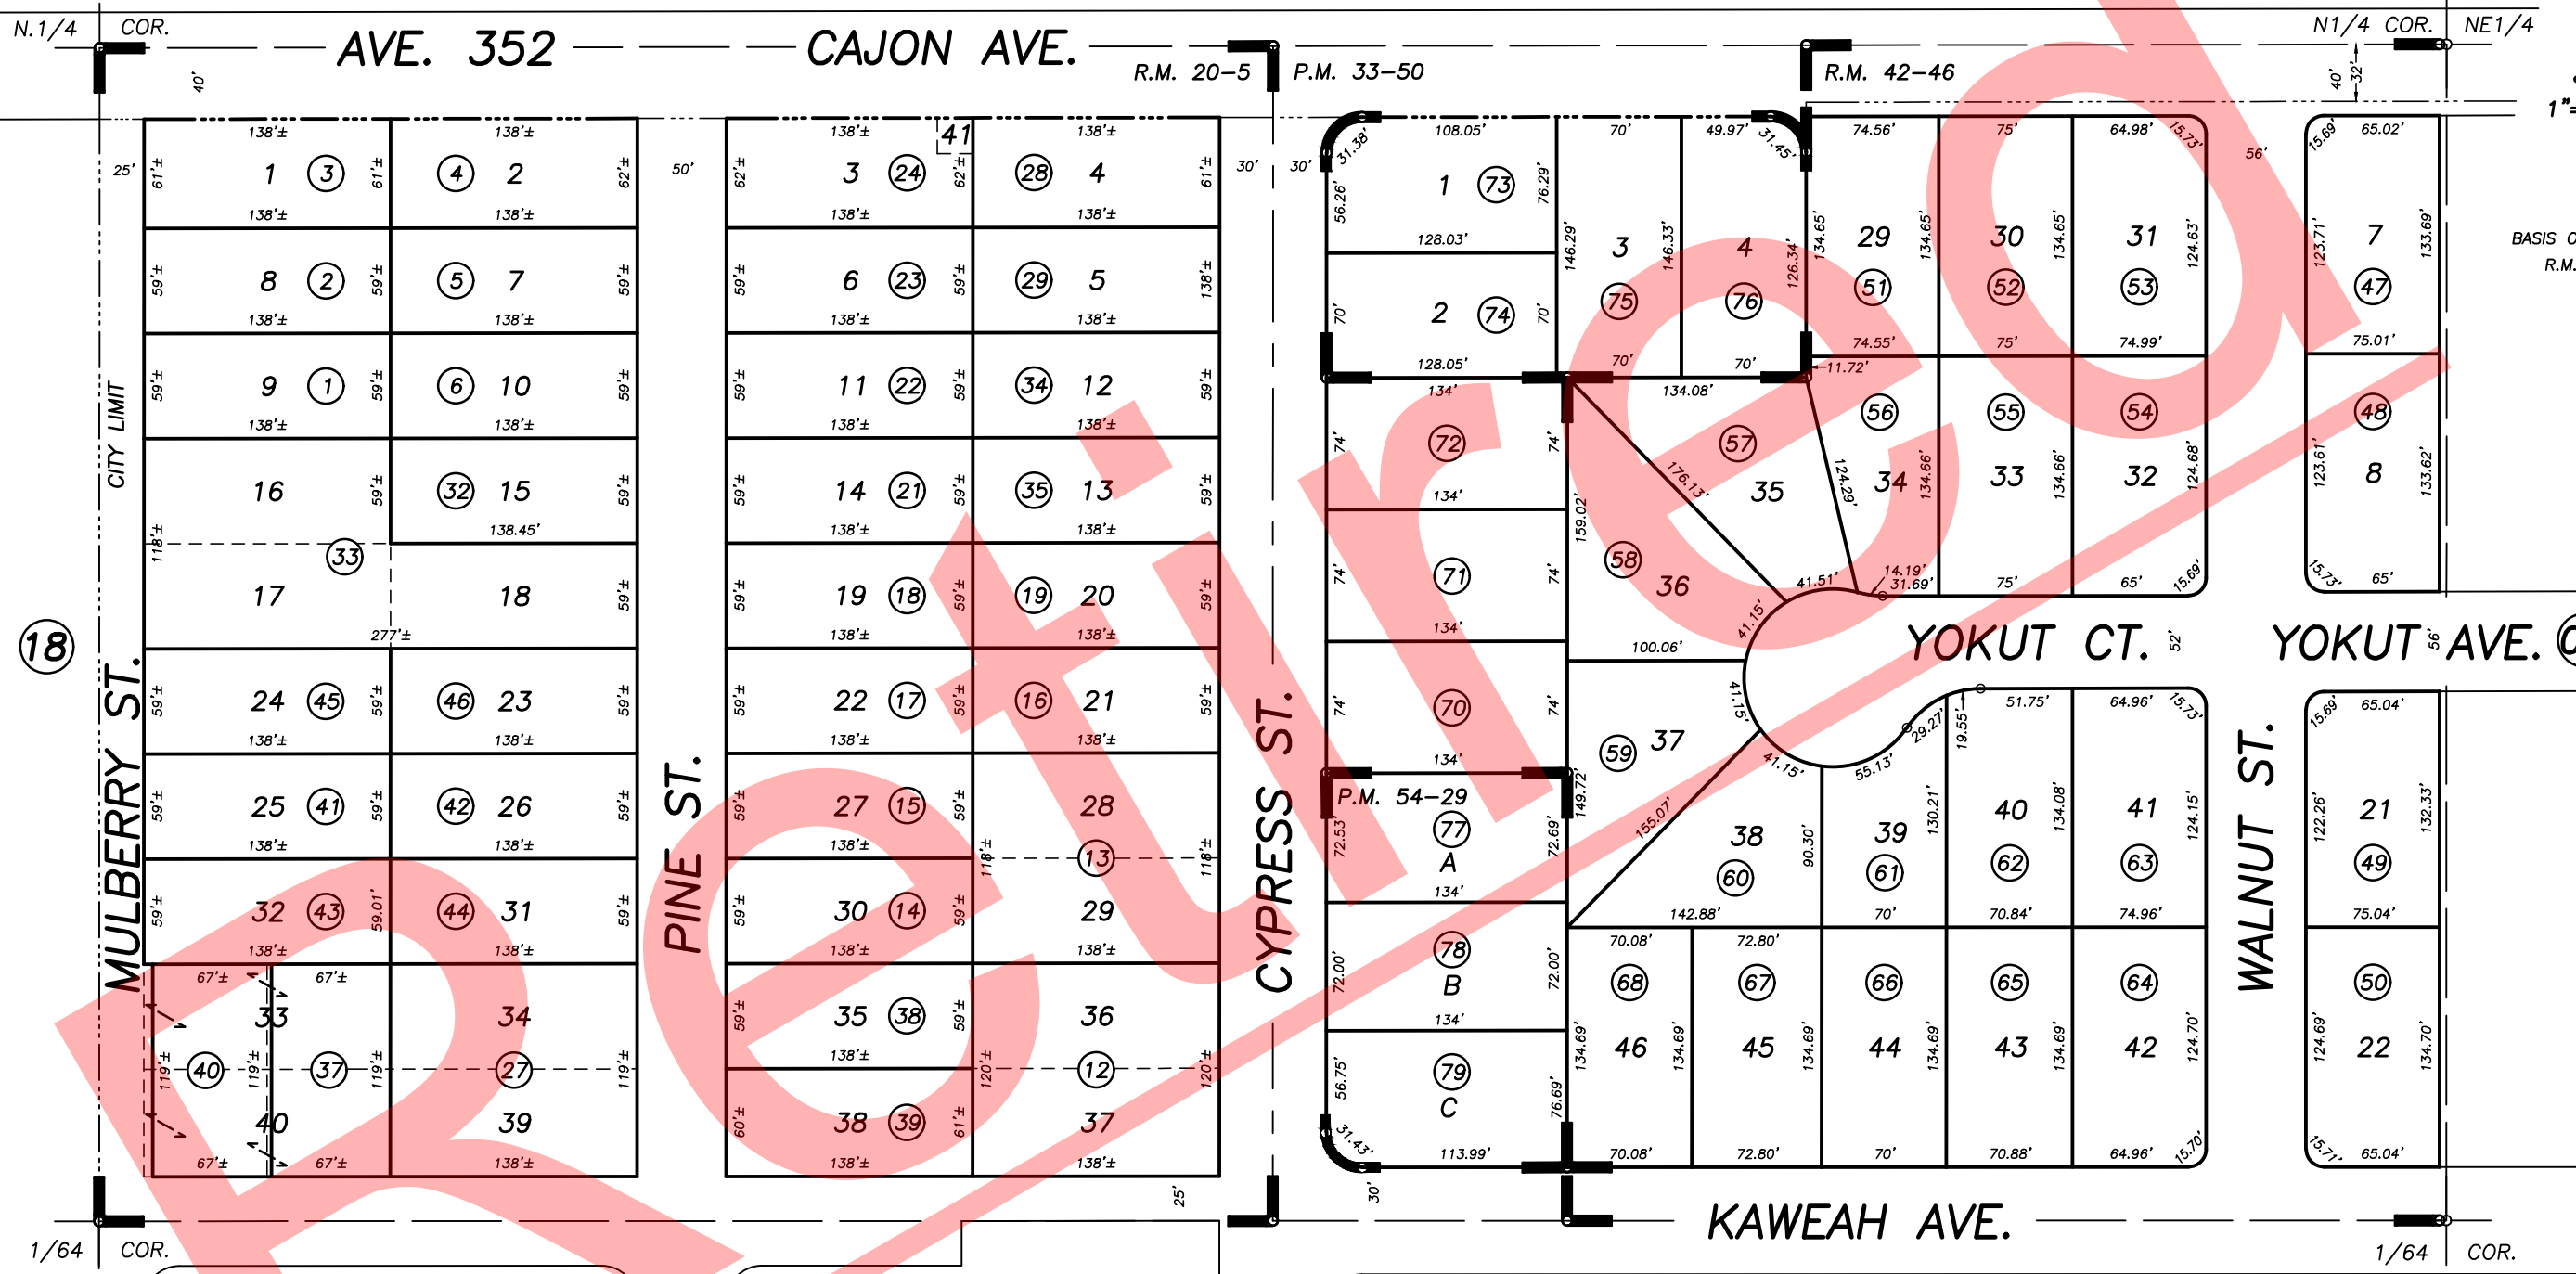

BASIS OF BEARINGS: R.M. 42-46

1" = 100'

BAKERSFIELD BOX COMPANY SUBDIVISION, R.M. 20-5  
PARCEL MAP NO. 3248, P.M. 33-50  
MAJESTIC NO. 4, R.M. 42-46  
PARCEL MAP NO. 5322, P.M. 54-29

VICINITY OF WOODLAKE  
ASSESSOR'S MAPS BK. 60 , PG. 01  
COUNTY OF TULARE, CALIFORNIA, U.S.A.