


N1/2 OF NE1/4 OF NE1/4 SEC.25, T.17., R.26E., M.D.B.&M.

Tax Area Codes 060-02

007-006
007-001

DISCLAIMER
THIS MAP WAS PREPARED FOR LOCAL PROPERTY ASSESSMENT PURPOSES ONLY AND THE PARCELS SHOWN HEREON MAY NOT COMPLY WITH STATE AND LOCAL SUBDIVISION ORDINANCES, AND NO LIABILITY IS ASSUMED FOR THE USE OF THE INFORMATION SHOWN HEREON.

Bk.
57

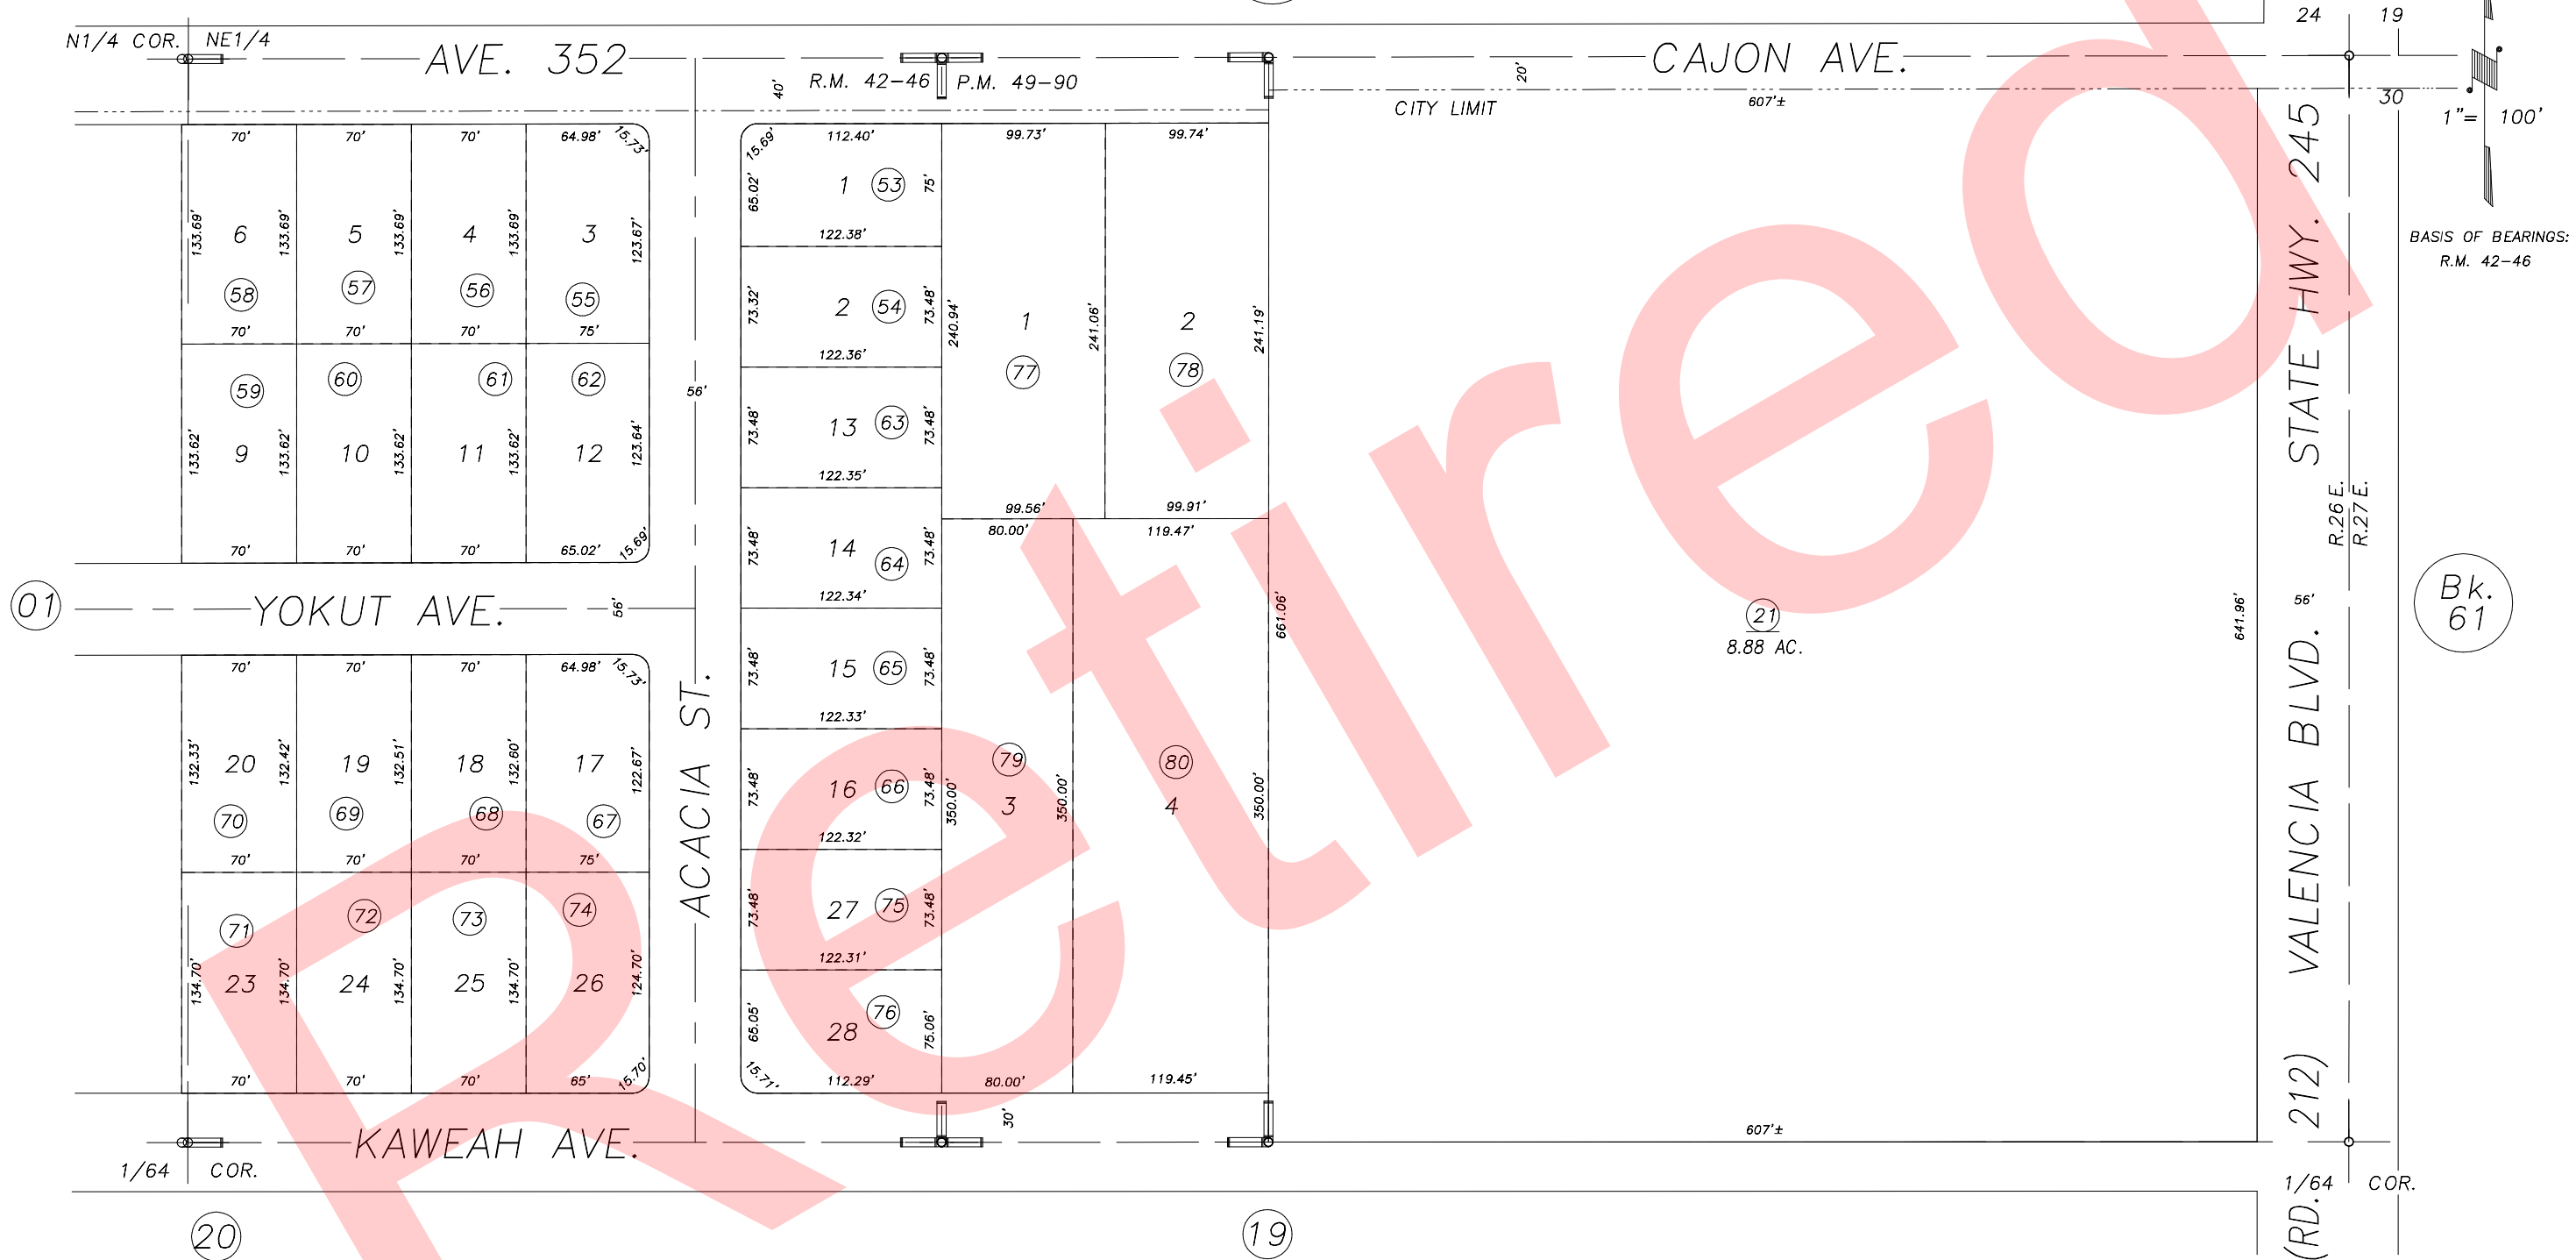

BASIS OF BEARINGS:
R.M. 42-46

Bk.
61

POR. MAJESTIC NO. 4, R.M. 42-46
PARCEL MAP NO. 4885, P.M. 49-90

VICINITY OF WOODLAKE
ASSESSOR'S MAPS BK.060 , PG.02
COUNTY OF TULARE, CALIFORNIA, U.S.A.

NOTE: Assessor's Parcel Numbers Shown in Circles (1) (123)
Assessor's Block Numbers Shown in Elipses

2008-0011367	12/10/2012	CMB
REVISION	DATE	TECH