


N1/2 OF NE1/4 SEC.25, T.17S., R.26E., M.D.B.&M.

Tax Area Codes 060-02
007-006
007-001

Bk.
057

Bk.
061

DISCLAIMER
THIS MAP WAS PREPARED FOR LOCAL PROPERTY ASSESSMENT PURPOSES ONLY AND THE PARCELS SHOWN HEREON MAY NOT COMPLY WITH STATE AND LOCAL SUBDIVISION ORDINANCES, AND NO LIABILITY IS ASSUMED FOR THE USE OF THE INFORMATION SHOWN HEREON.

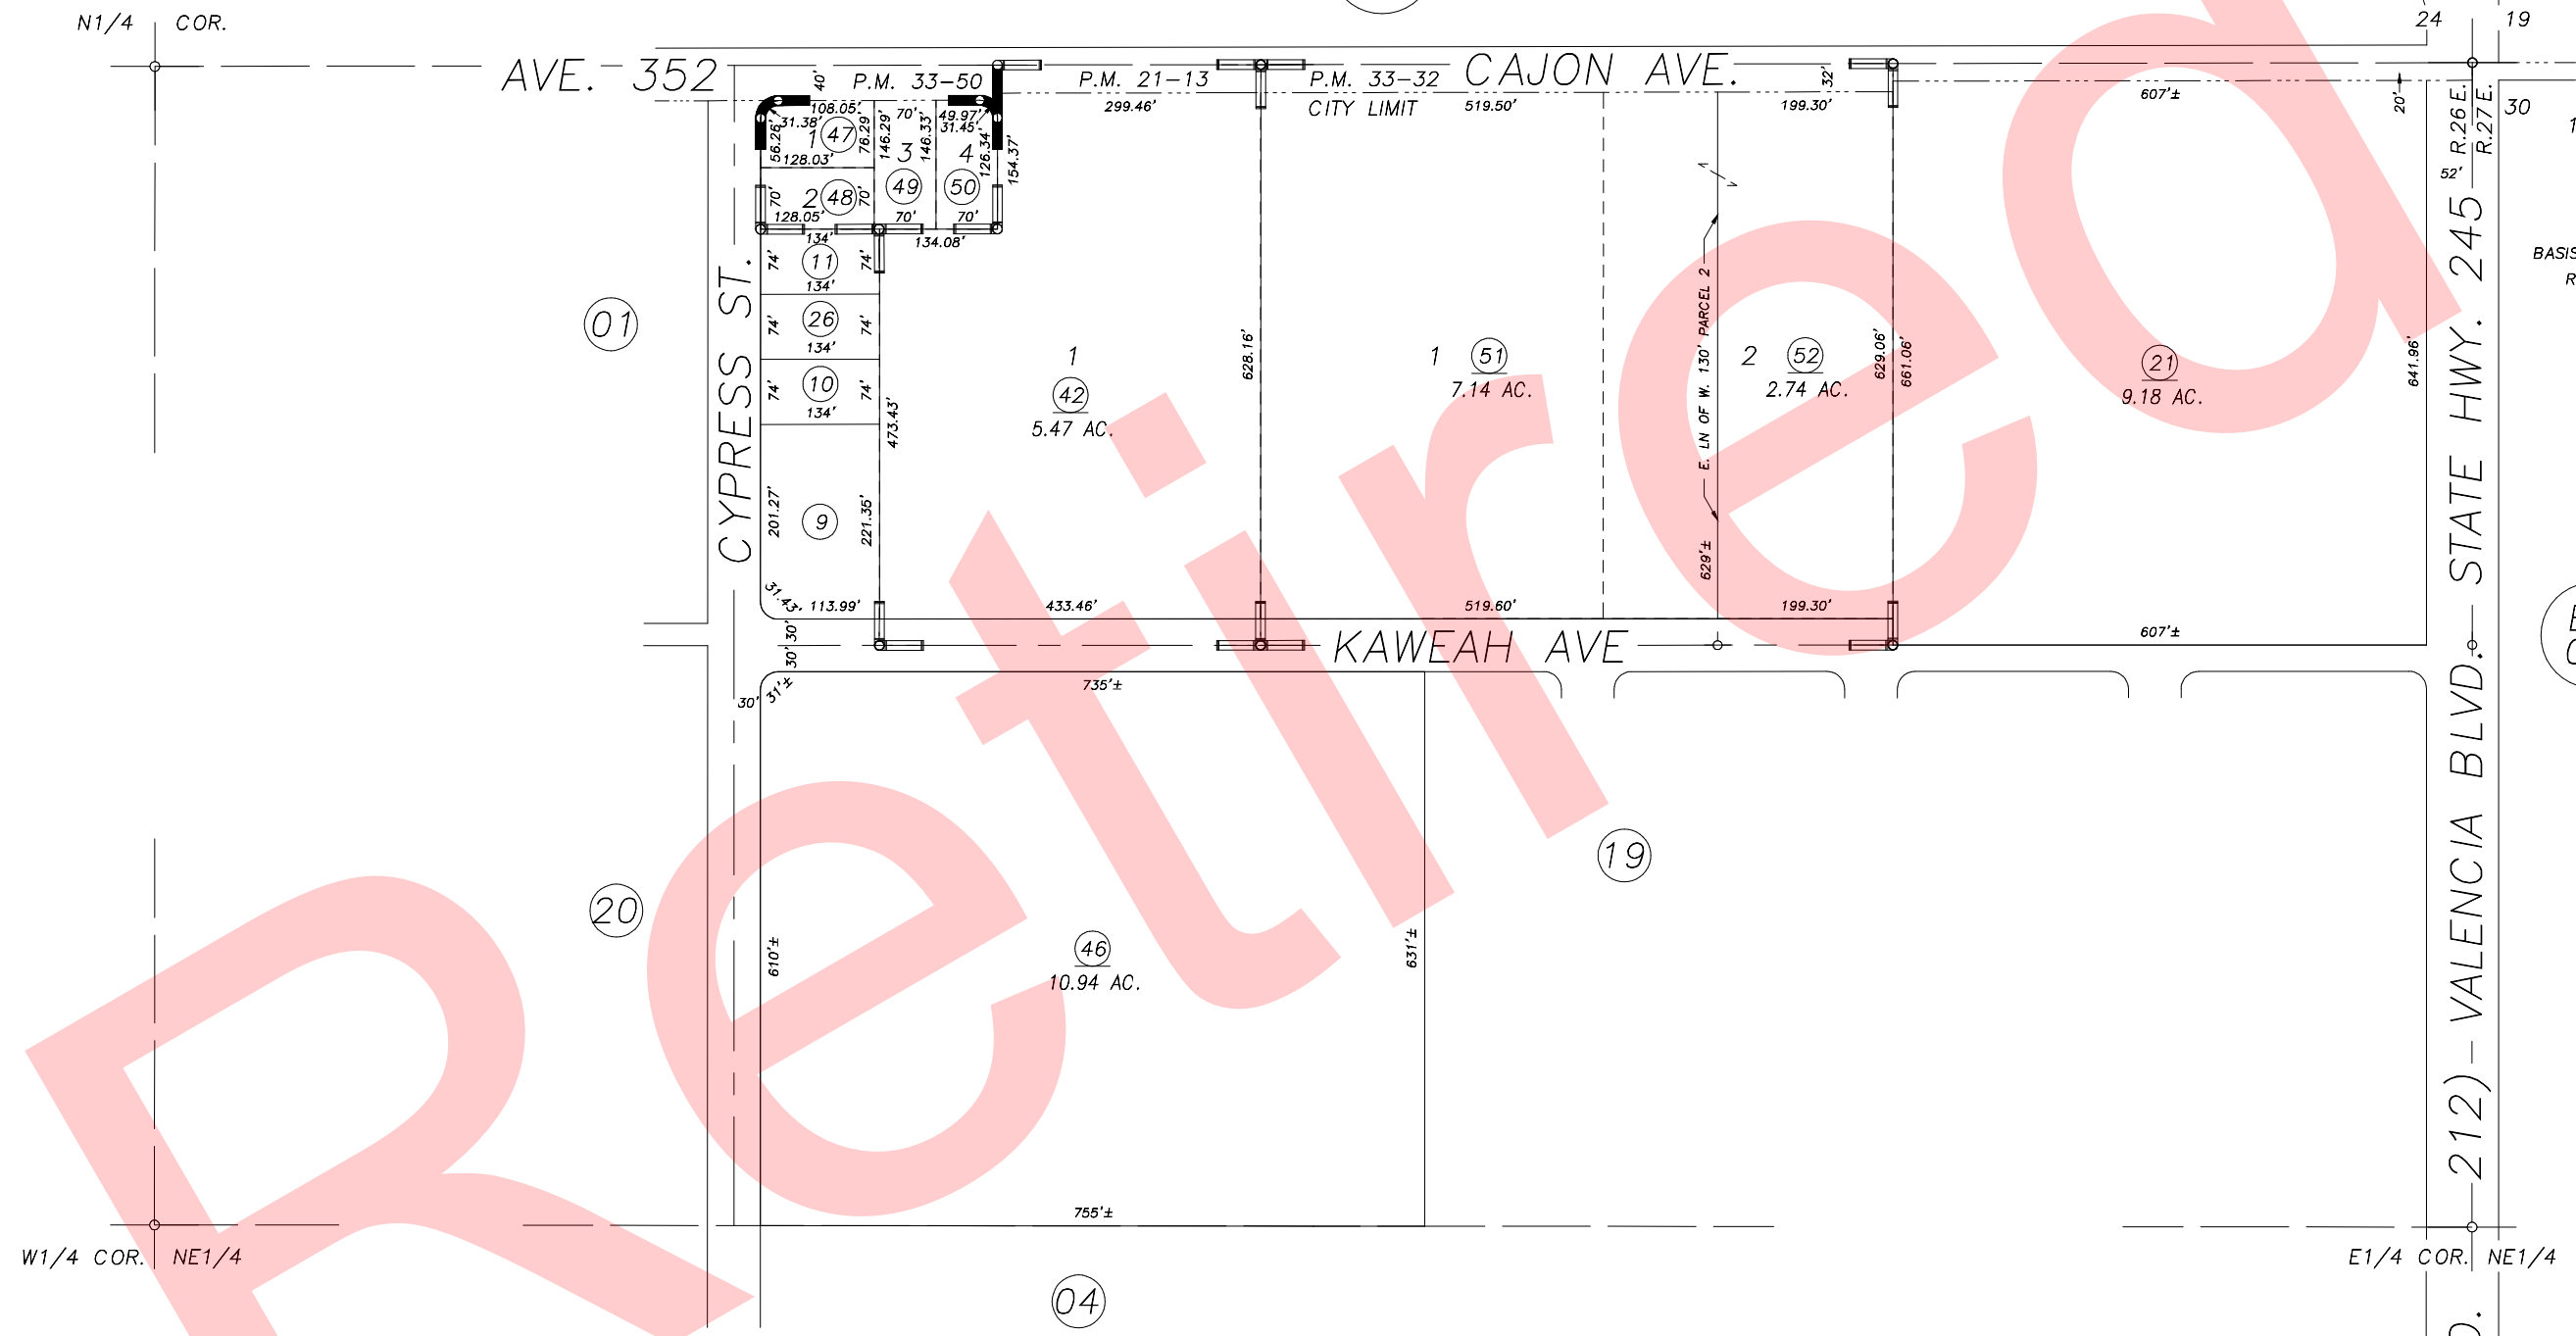

PARCEL MAP NO. 2012, P.M. 21-13
PARCEL MAP NO. 3230, P.M. 33-32
PARCEL MAP NO. 3248, P.M. 33-50

VICINITY OF WOODLAKE
ASSESSOR'S MAPS BK.060 , PG.02
COUNTY OF TULARE, CALIFORNIA, U.S.A.

NOTE: Assessor's Parcel Numbers Shown in Circles (1) (123)
Assessor's Block Numbers Shown in Elipses

2006-0000866	03/20/2007	JRS
REVISION	DATE	TECH