


DISCLAIMER

THIS MAP WAS PREPARED FOR LOCAL
PROPERTY ASSESSMENT PURPOSES
ONLY. THE PARCELS SHOWN HEREON
MAY NOT COMPLY WITH STATE AND
LOCAL SUBDIVISION ORDINANCES. NO
LIABILITY IS ASSUMED FOR THE USE
OF THE INFORMATION HEREON.

REVISED: 04/10/2006
REASON: 2002-0051003
CAD TECH: KMS

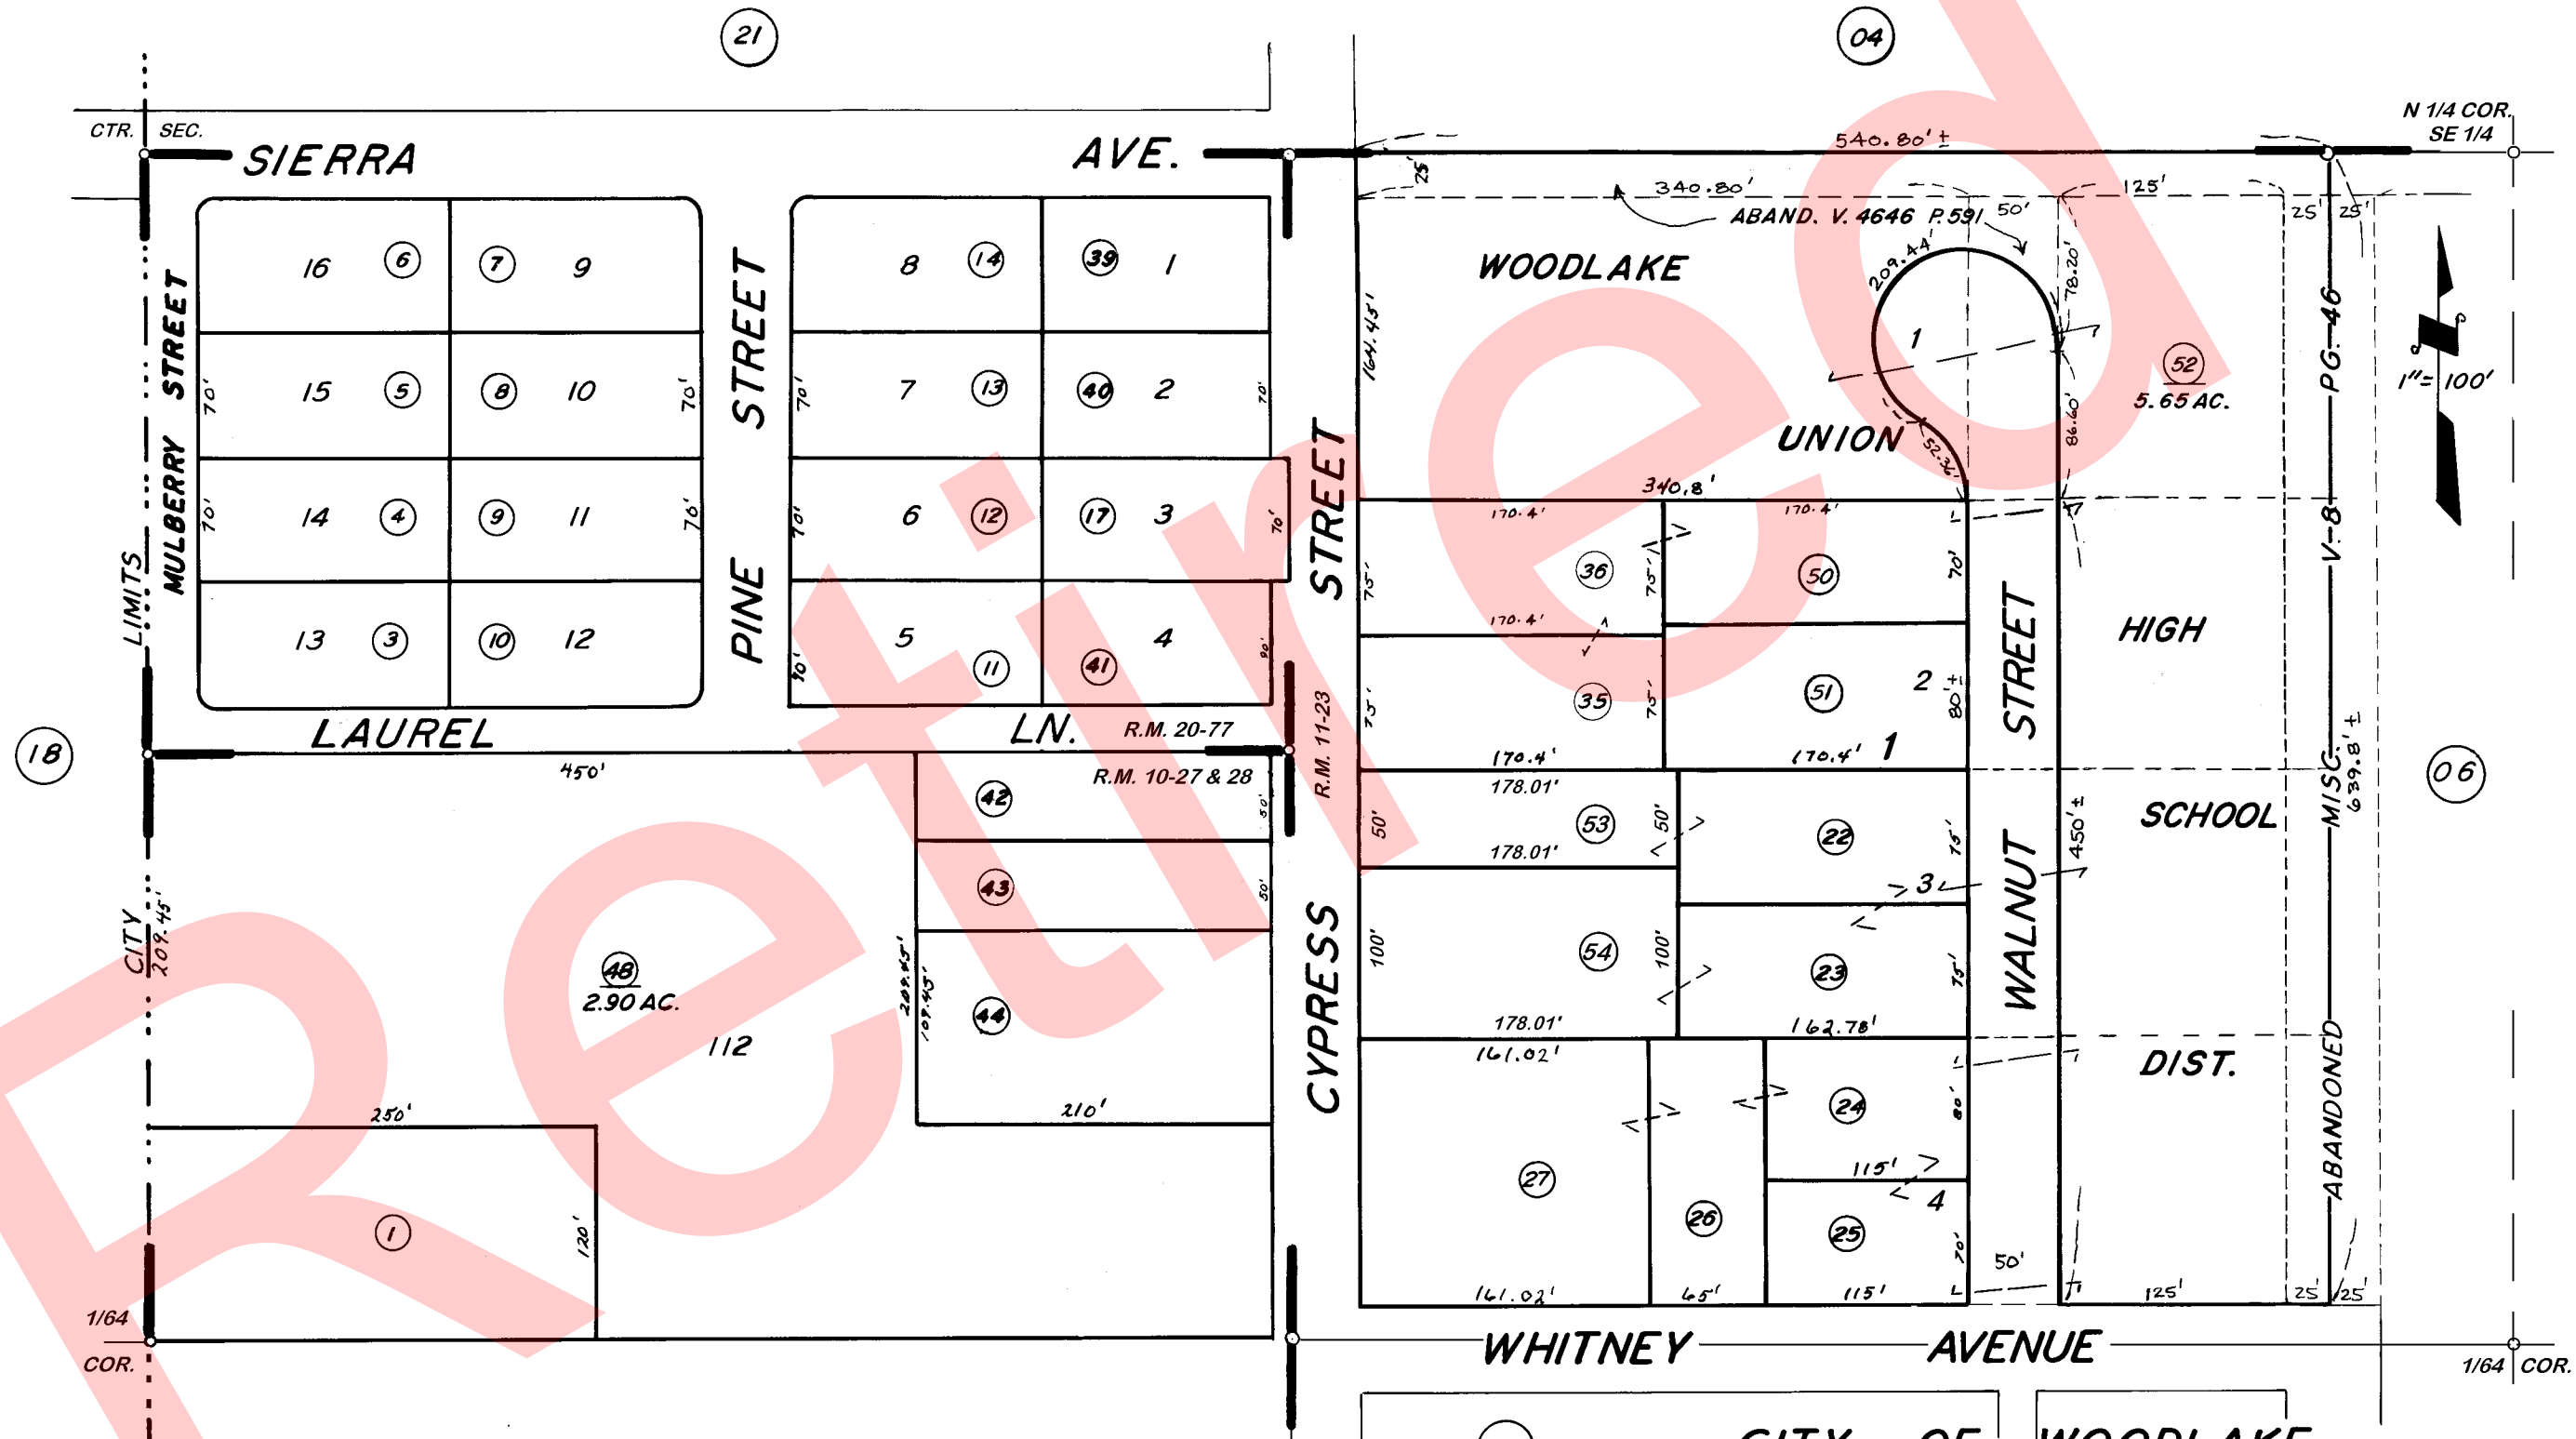

UPLANE TRACT R.M. 20-77

POR. WOODLAKE SHEET NO.1, R.M. 10-27 & 28
POR. TOWNSITE OF WOODLAKE, R.M. 11-23

CITY OF WOODLAKE
ASSESSOR'S MAPS BK. 60, PG. 05
COUNTY OF TULARE, CALIF.

NOTE — ASSESSOR'S BLOCK NUMBERS SHOWN IN ELLIPSES
ASSESSOR'S PARCEL NUMBERS SHOWN IN CIRCLES