

DISCLAIMER


THIS MAP WAS PREPARED FOR LOCAL PROPERTY ASSESSMENT PURPOSES ONLY. THE PARCELS SHOWN HEREON MAY NOT COMPLY WITH STATE AND LOCAL SUBDIVISION ORDINANCES. NO LIABILITY IS ASSUMED FOR THE USE OF THE INFORMATION HEREON.

REVISED: 02/09/2010
REASON: 2006-0053755
CAD TECH: LLB

S 1/4 OF NW 1/4 OF SE 1/4 SEC.25, T.17S., R.26E., M.D.B.&M.

TAX CODE AREA
007-006

060-08

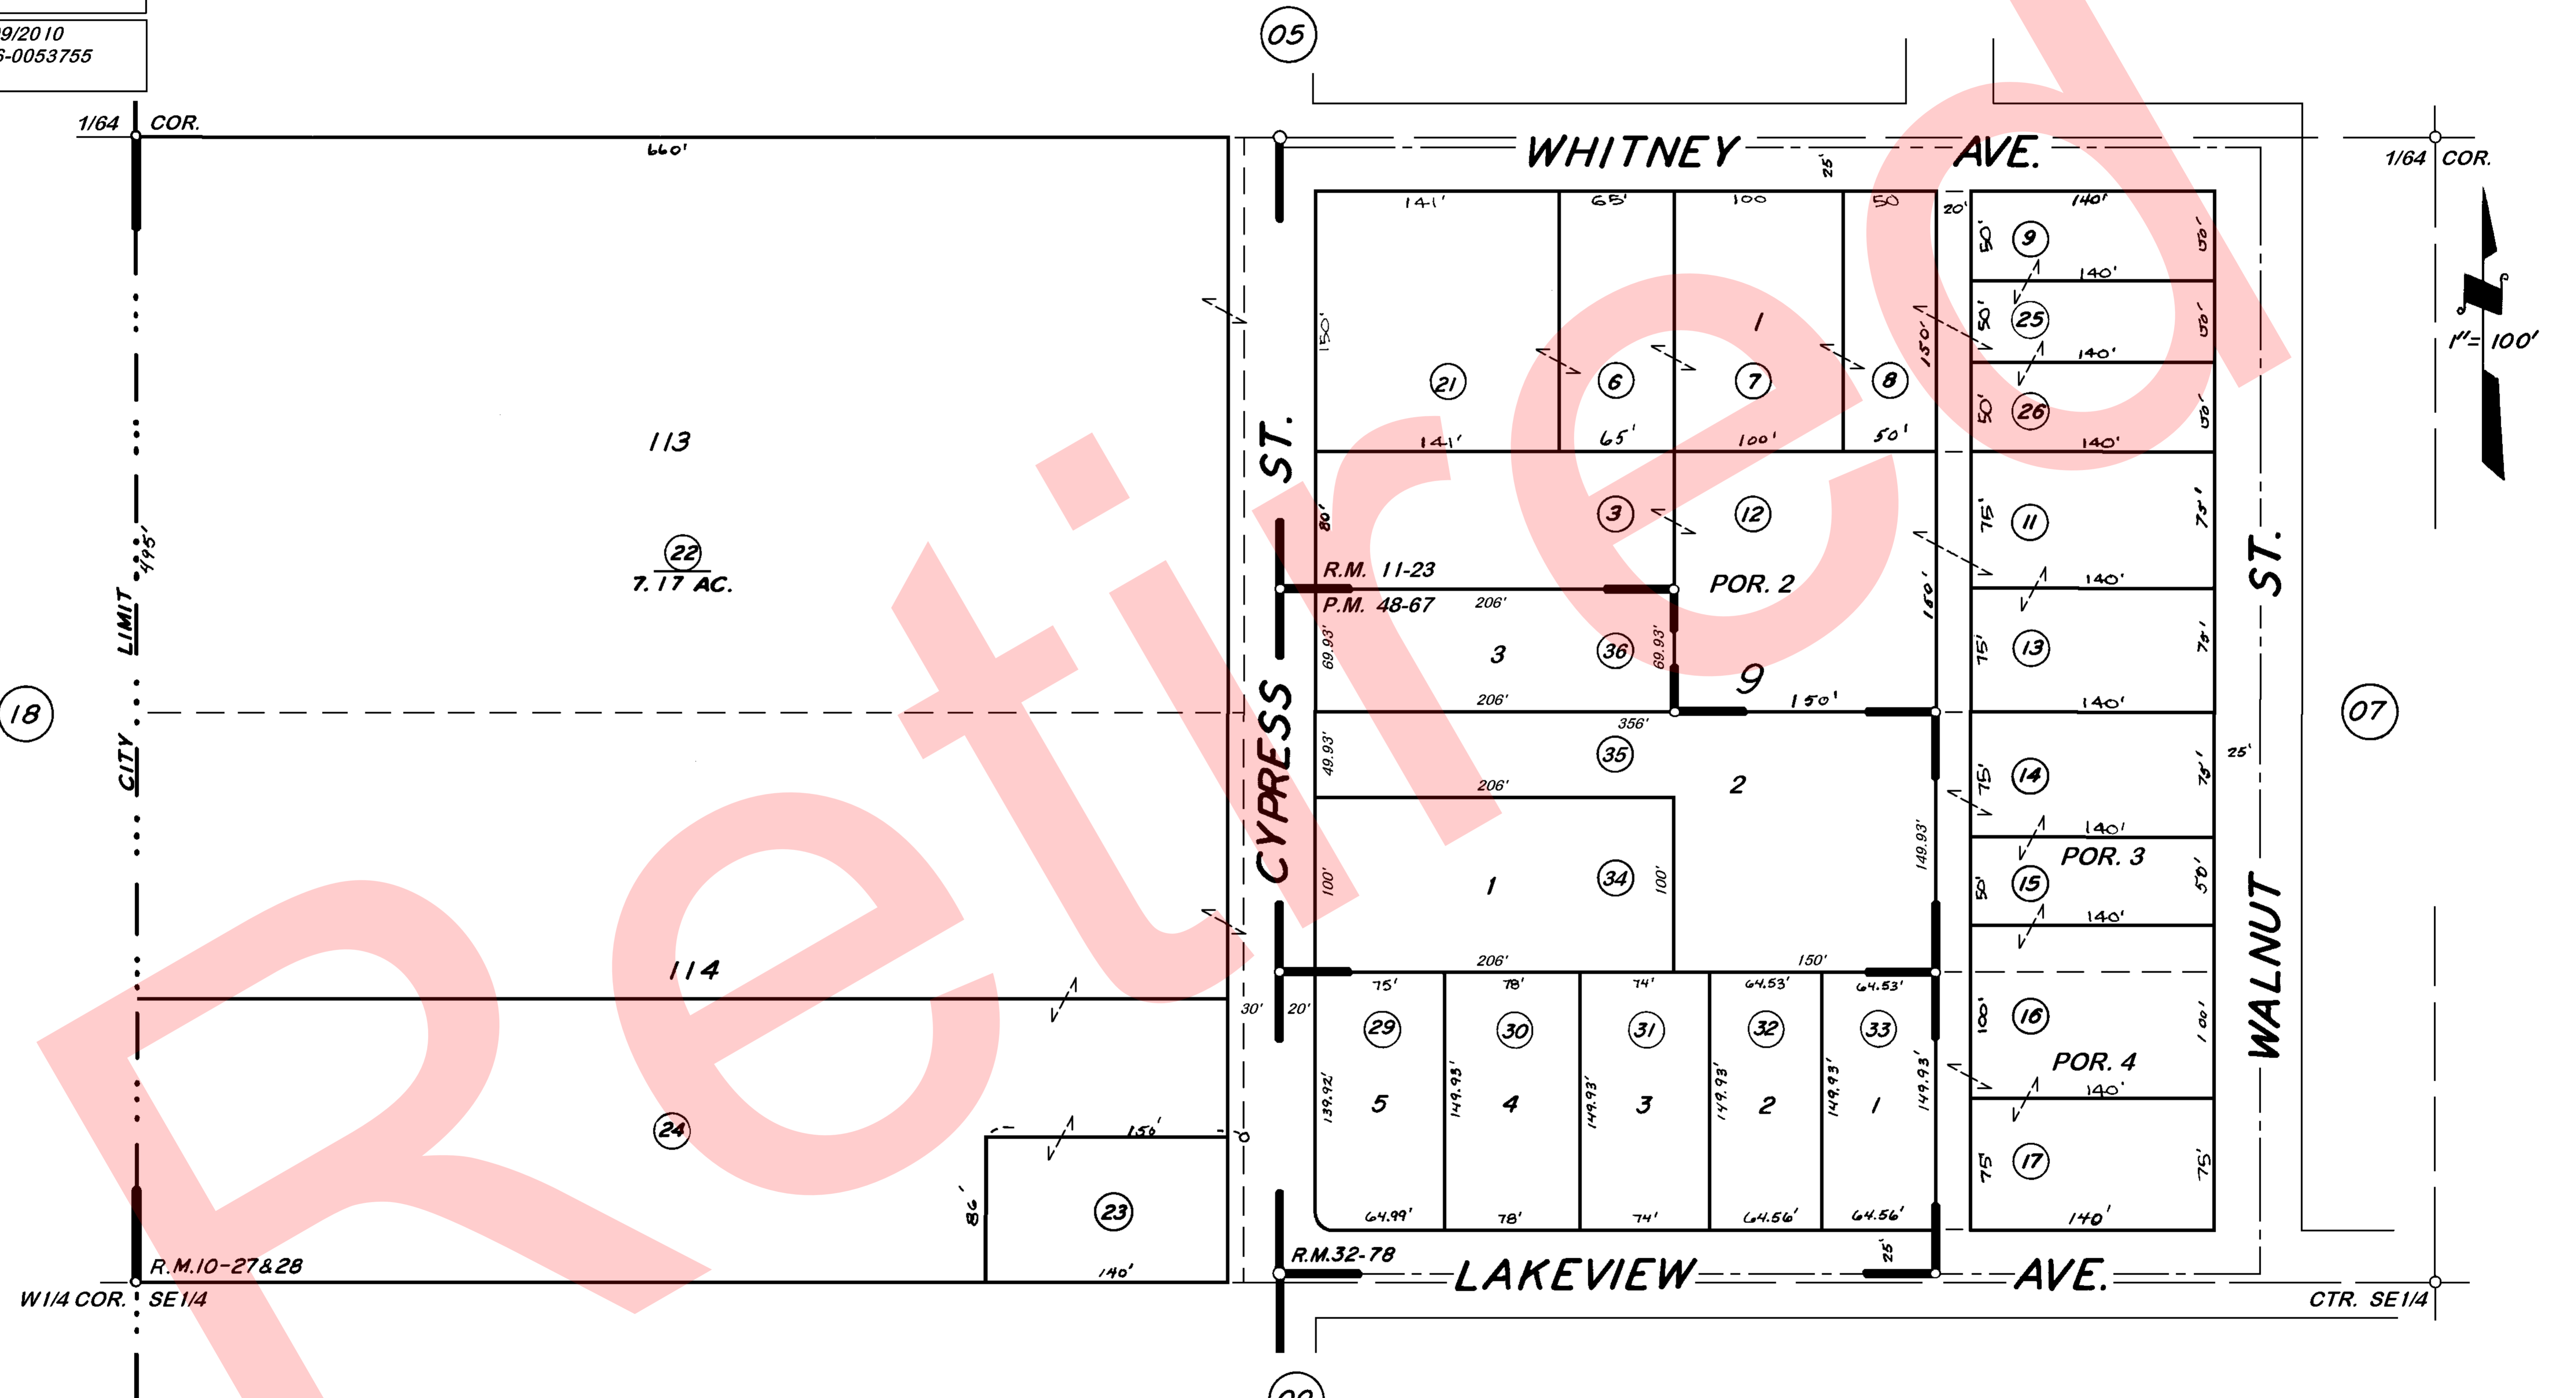

**POR. WOODLAKE SHEET NO. 1,
POR. TOWNSITE OF WOODLAKE,
BAKER'S FIRST SUBDIVISION,
PARCEL MAP NO. 4762,**

**R.M. 10-27 & 28
R.M. 11-23
R.M. 32-78
P.M. 48-67**

**CITY OF WOODLAKE
ASSESSOR'S MAPS BK. 060, PG. 08
COUNTY OF TULARE, CALIF.**

NOTE — ASSESSOR'S BLOCK NUMBERS SHOWN IN ELLIPSES
ASSESSOR'S PARCEL NUMBERS SHOWN IN CIRCLES