

**DISCLAIMER**


THIS MAP WAS PREPARED FOR LOCAL PROPERTY ASSESSMENT PURPOSES ONLY. THE PARCELS SHOWN HEREON MAY NOT COMPLY WITH STATE AND LOCAL SUBDIVISION ORDINANCES. NO LIABILITY IS ASSUMED FOR THE USE OF THE INFORMATION HEREON.

REVISED: 09/16/2020  
REASON: 2020-0016637  
CAD TECH: JOS

**S 1/4 OF NW 1/4 OF SE 1/4 SEC.25, T.17S., R.26E., M.D.B.&M.**

TAX CODE AREA  
**007-006**

**060-08**

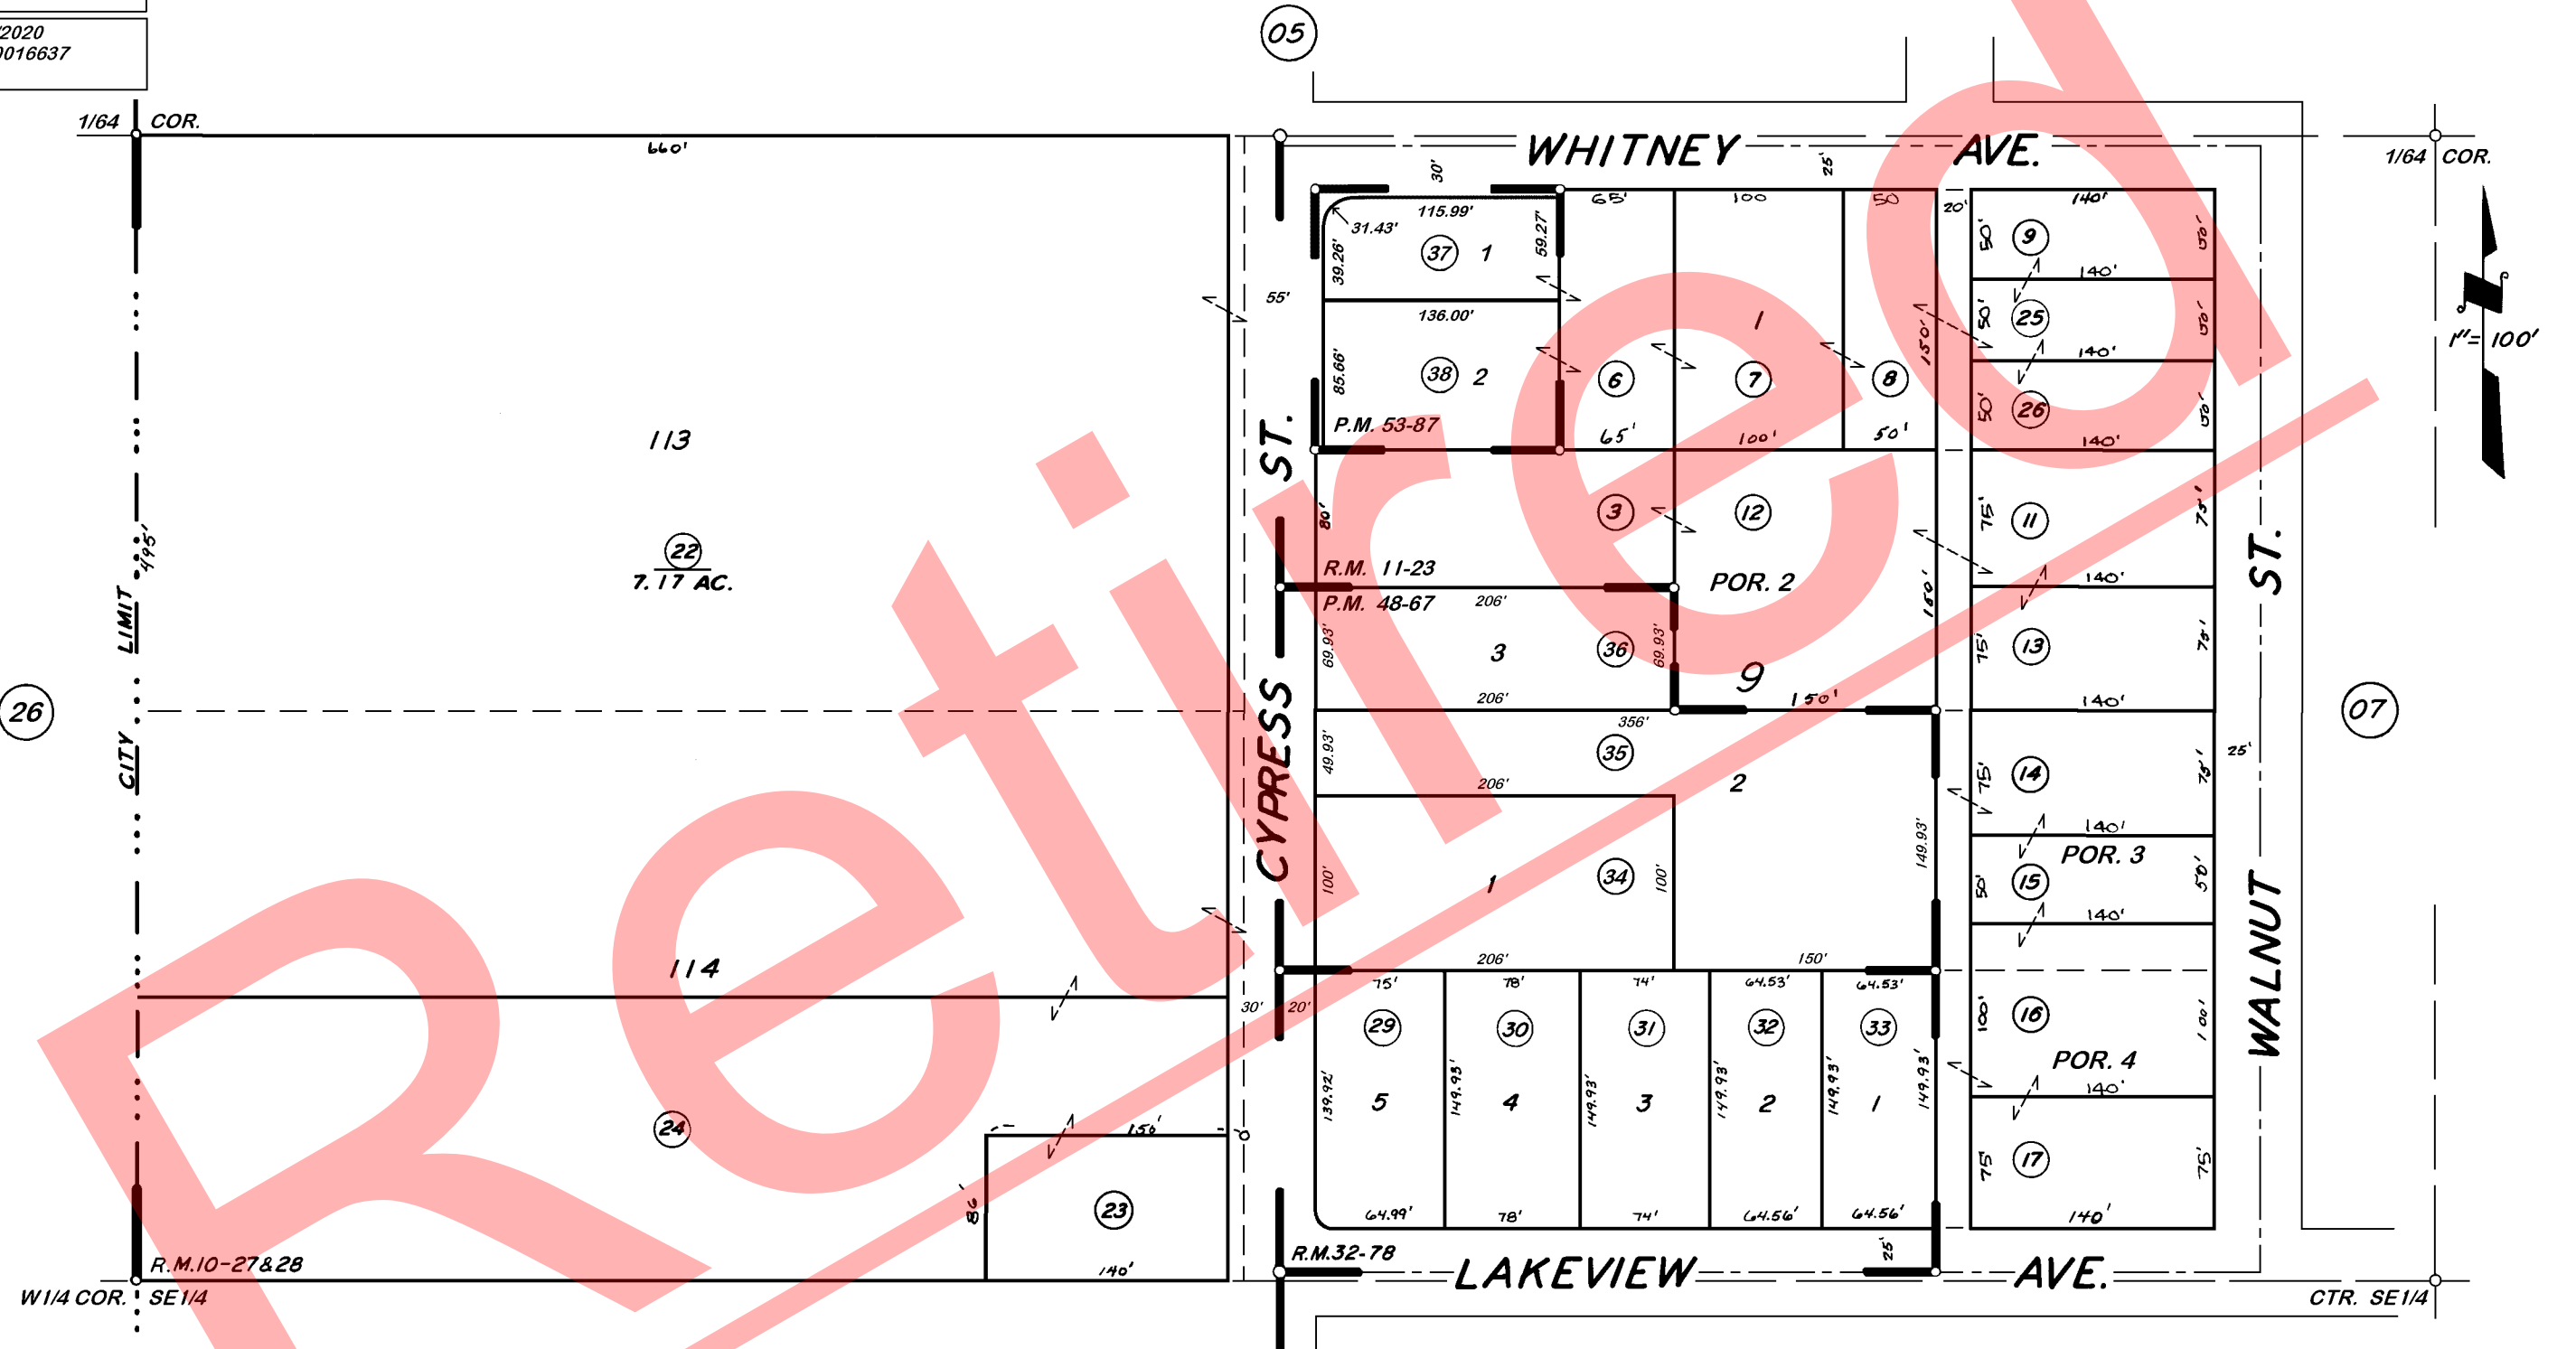

**POR. WOODLAKE SHEET NO. 1,  
POR. TOWNSITE OF WOODLAKE,  
BAKER'S FIRST SUBDIVISION,  
PARCEL MAP NO. 4762,  
PARCEL MAP NO. 5280,**

**R.M. 10-27 & 28  
R.M. 11-23  
R.M. 32-78  
P.M. 48-67  
P.M. 53-87**

**CITY OF WOODLAKE  
ASSESSOR'S MAPS BK. 060, PG. 08  
COUNTY OF TULARE, CALIF.**

NOTE — ASSESSOR'S BLOCK NUMBERS SHOWN IN ELLIPSES  
ASSESSOR'S PARCEL NUMBERS SHOWN IN CIRCLES

