
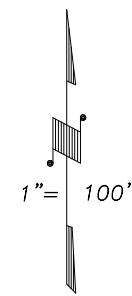


**DISCLAIMER**  
 THIS MAP WAS PREPARED FOR LOCAL PROPERTY ASSESSMENT PURPOSES ONLY AND THE PARCELS SHOWN HEREON MAY NOT COMPLY WITH STATE AND LOCAL SUBDIVISION ORDINANCES, AND NO LIABILITY IS ASSUMED FOR THE USE OF THE INFORMATION SHOWN HEREON.

POR. S 1/2 OF SE 1/4 SECTION 25, T.17S., R.26E., M.D.B. & M. Tax Area Code 60-09  
 7-001

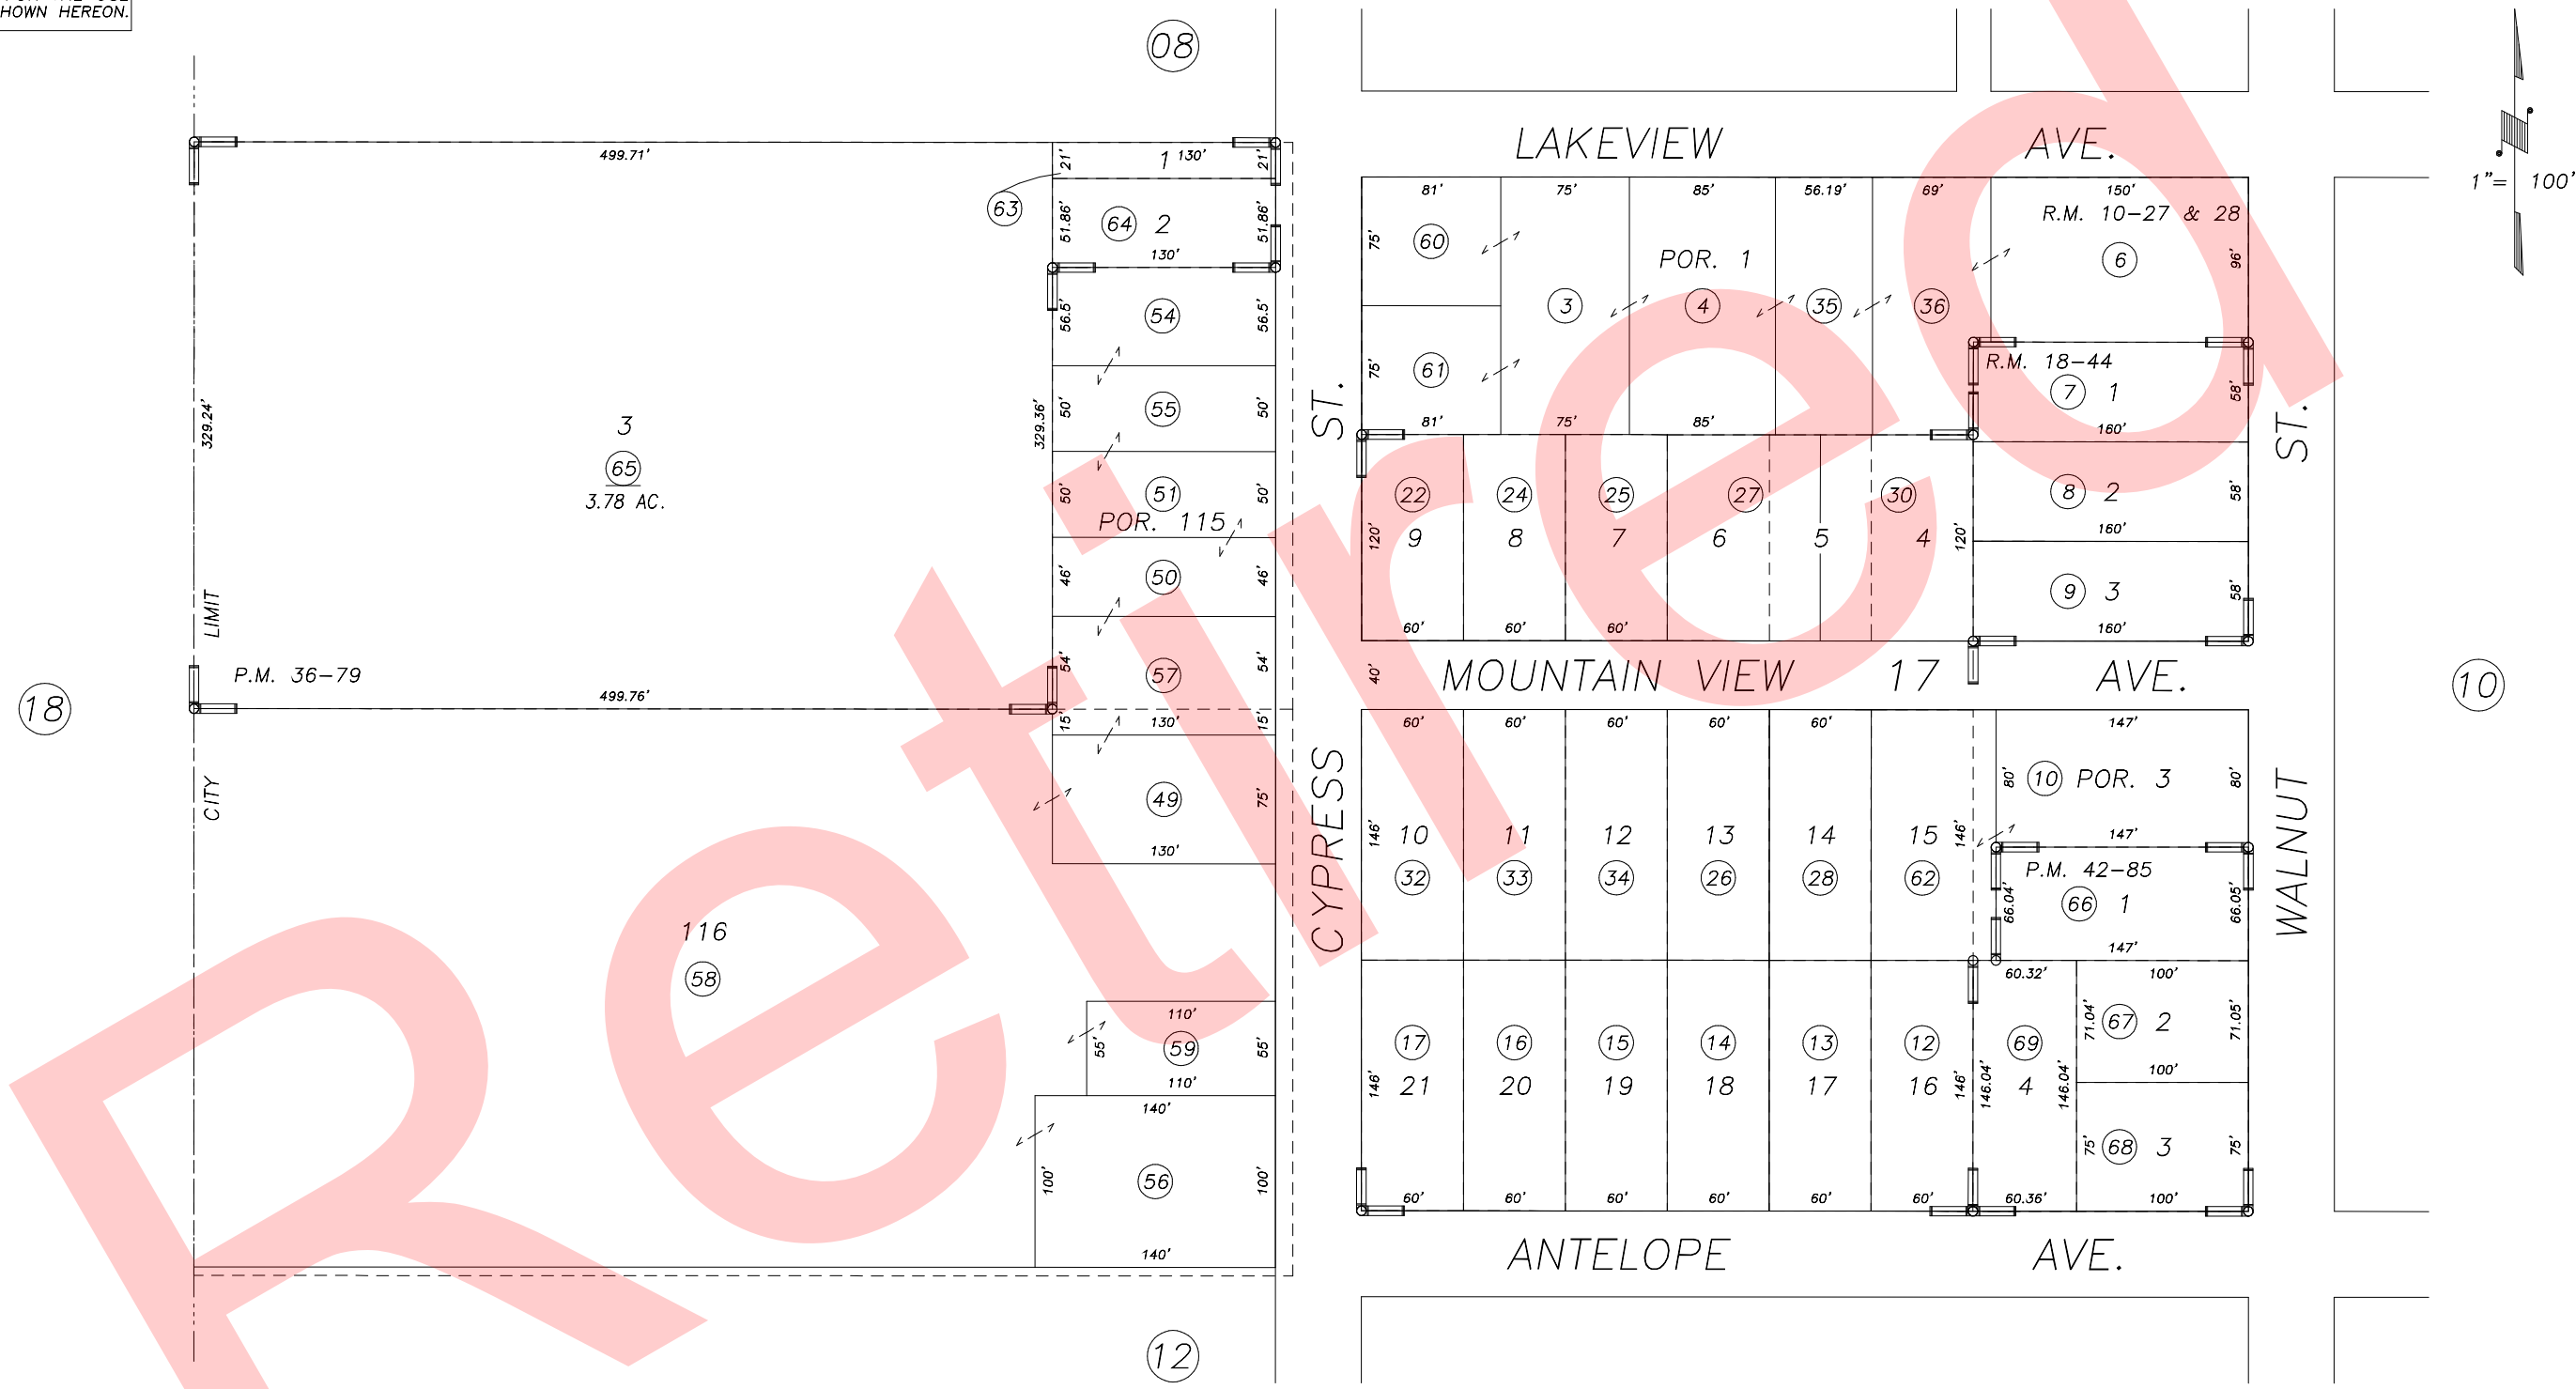

P.M. 42-85	7/12/95	KPT	BY
REVISION	DATE		

POR. WOODLAKE SHEET NO. 1, R.M. 10-27 & 28  
 MOUNTAIN VIEW SUB., R.M. 18-44  
 PARCEL MAP 3576, P.M. 36-79  
 PARCEL MAP 4181, P.M. 42-85

CITY OF WOODLAKE  
 ASSESSOR'S MAPS BK. 060 , PG. 09 .  
 COUNTY OF TULARE, CALIF.

NOTE: Assessor's Block Numbers Shown in Ellipses  
 Assessor's Parcel Numbers Shown in Circles