


DISCLAIMER
 THIS MAP WAS PREPARED FOR LOCAL PROPERTY ASSESSMENT PURPOSES ONLY AND THE PARCELS SHOWN HEREON MAY NOT COMPLY WITH STATE AND LOCAL SUBDIVISION ORDINANCES, AND NO LIABILITY IS ASSUMED FOR THE USE OF THE INFORMATION SHOWN HEREON.

POR. S 1/2 OF SE 1/4 SECTION 25, T.17S., R.26E., M.D.B. & M. Tax Area Code 60-09

7-006

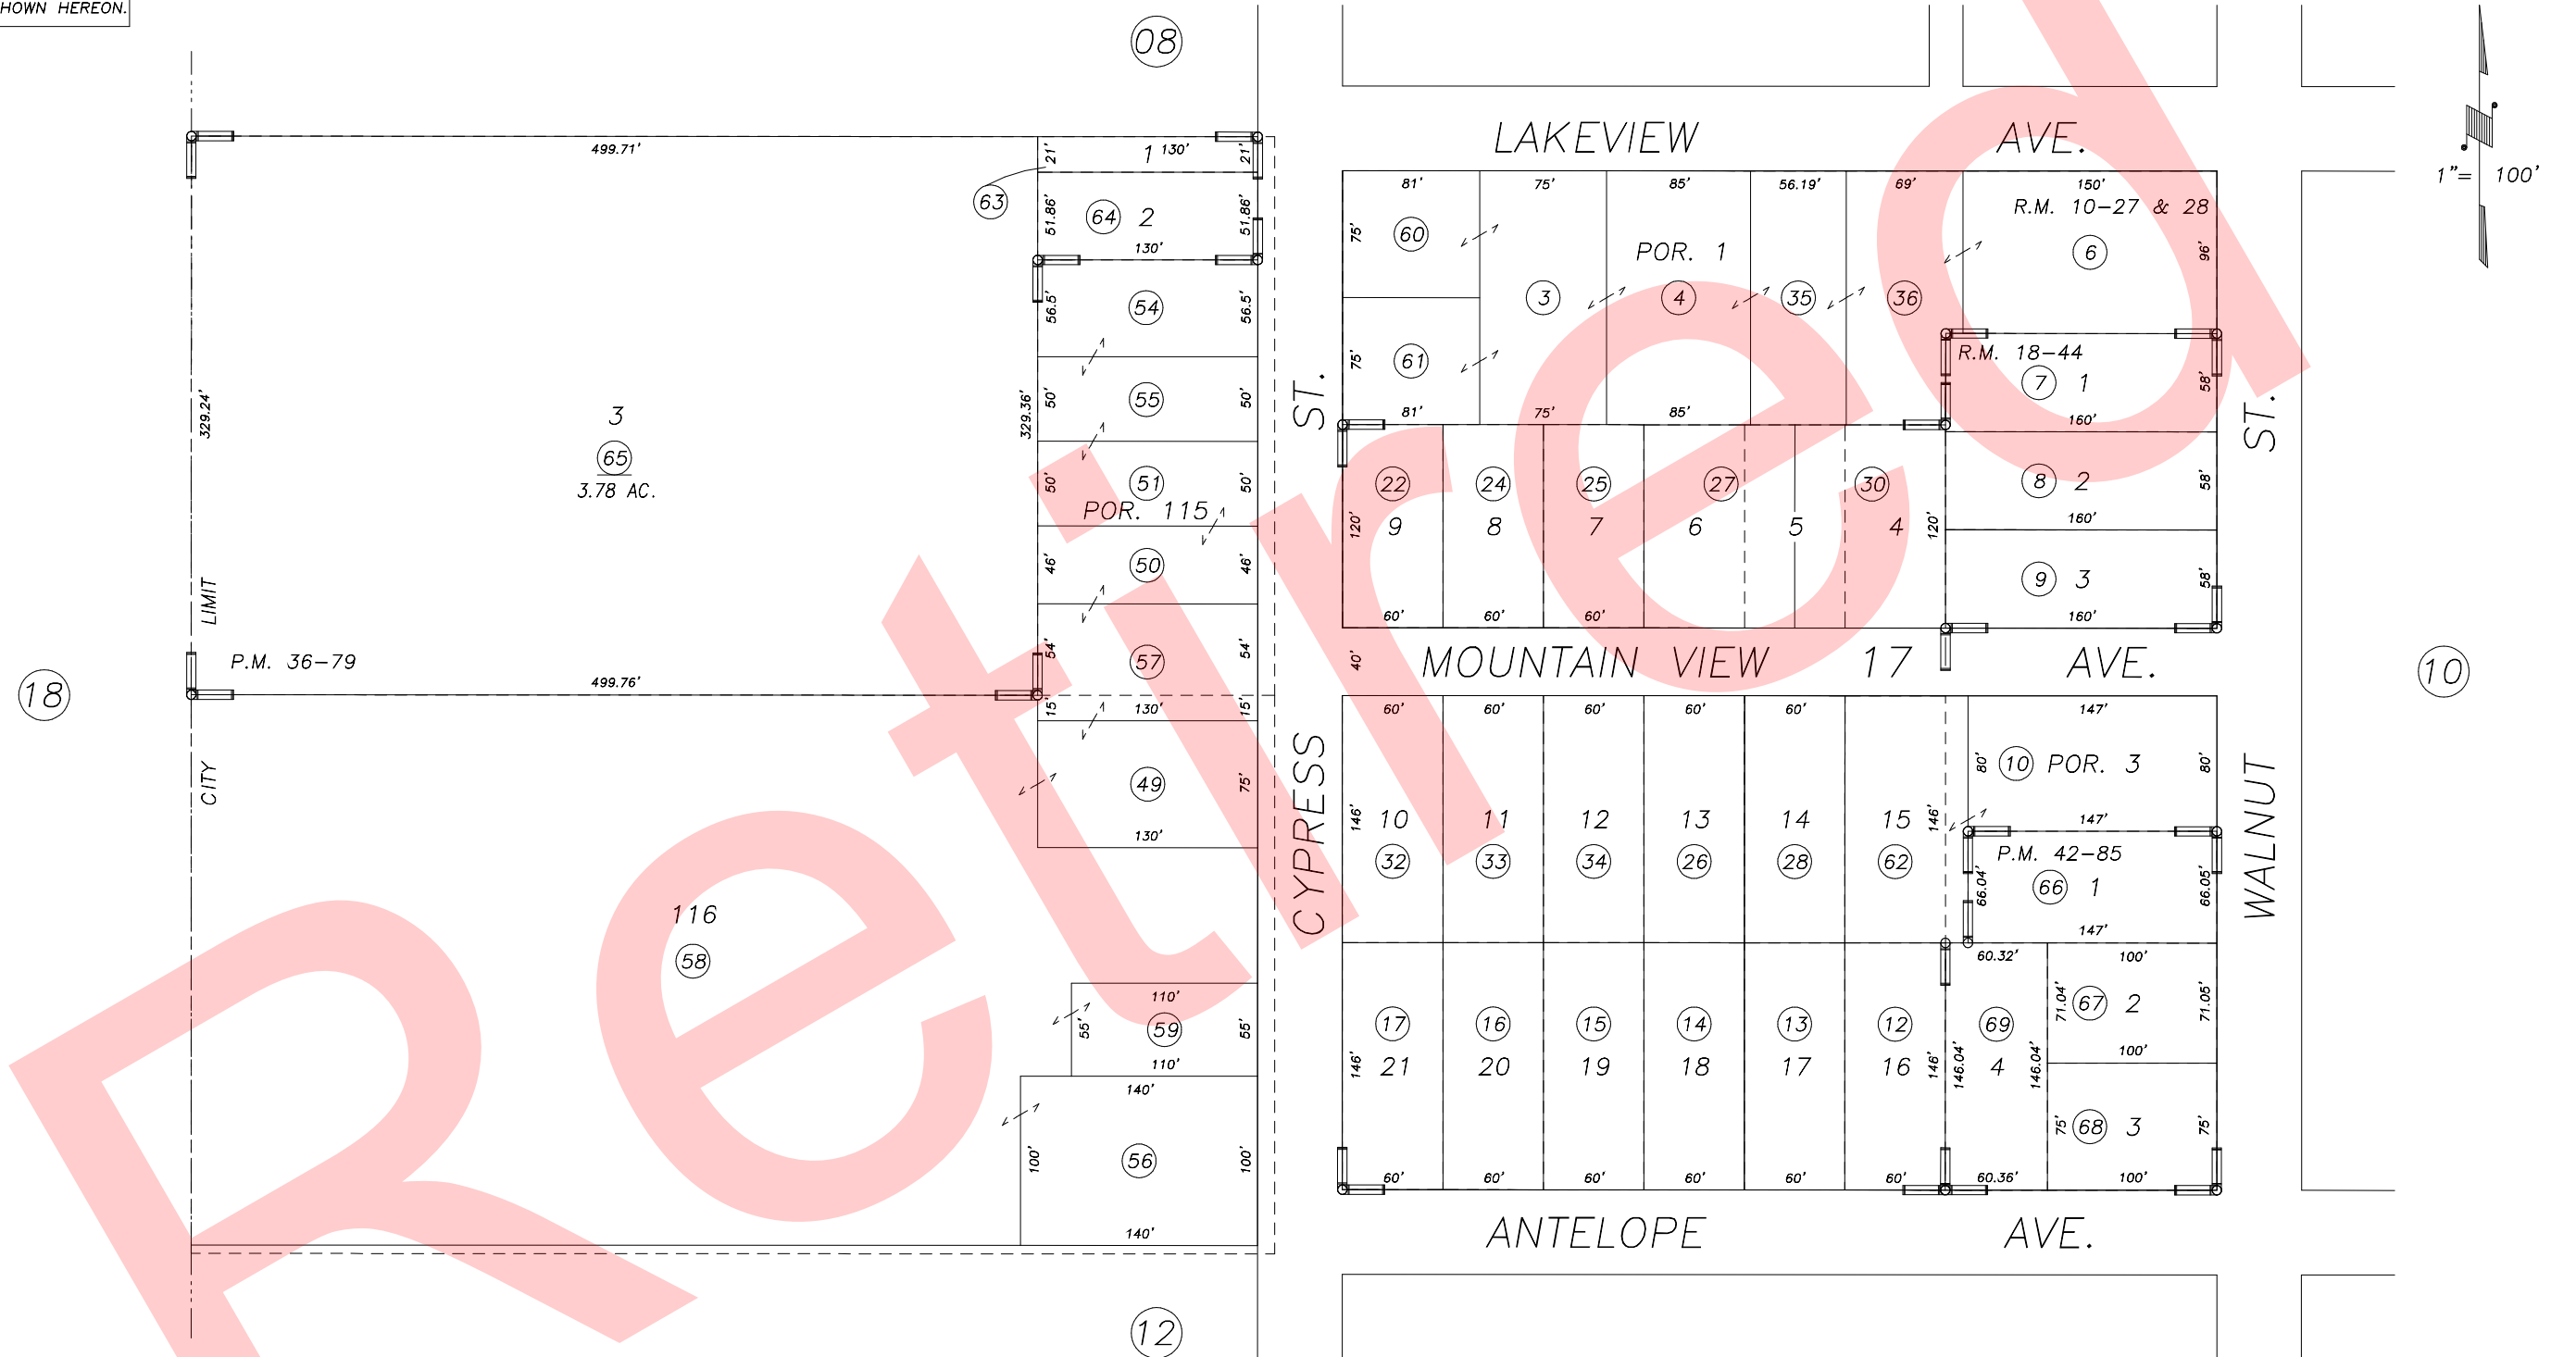

TRA CHANGE	5/23/96	KPT	DATE	BY
REVISION				

POR. WOODLAKE SHEET NO. 1, R.M. 10-27 & 28
 MOUNTAIN VIEW SUB., R.M. 18-44
 PARCEL MAP 3576, P.M. 36-79
 PARCEL MAP 4181, P.M. 42-85

CITY OF WOODLAKE
 ASSESSOR'S MAPS BK. 060 , PG. 09 .
 COUNTY OF TULARE, CALIF.

NOTE: Assessor's Block Numbers Shown in Ellipses
 Assessor's Parcel Numbers Shown in Circles