


DISCLAIMER
 THIS MAP WAS PREPARED FOR LOCAL PROPERTY ASSESSMENT PURPOSES ONLY AND THE PARCELS SHOWN HEREON MAY NOT COMPLY WITH STATE AND LOCAL SUBDIVISION ORDINANCES, AND NO LIABILITY IS ASSUMED FOR THE USE OF THE INFORMATION SHOWN HEREON.

N1/2 OF SW1/4 OF SE1/4 SEC.25, T.17S., R.26E., M.D.B.&M.

Tax Area Code 060-09
 007-006

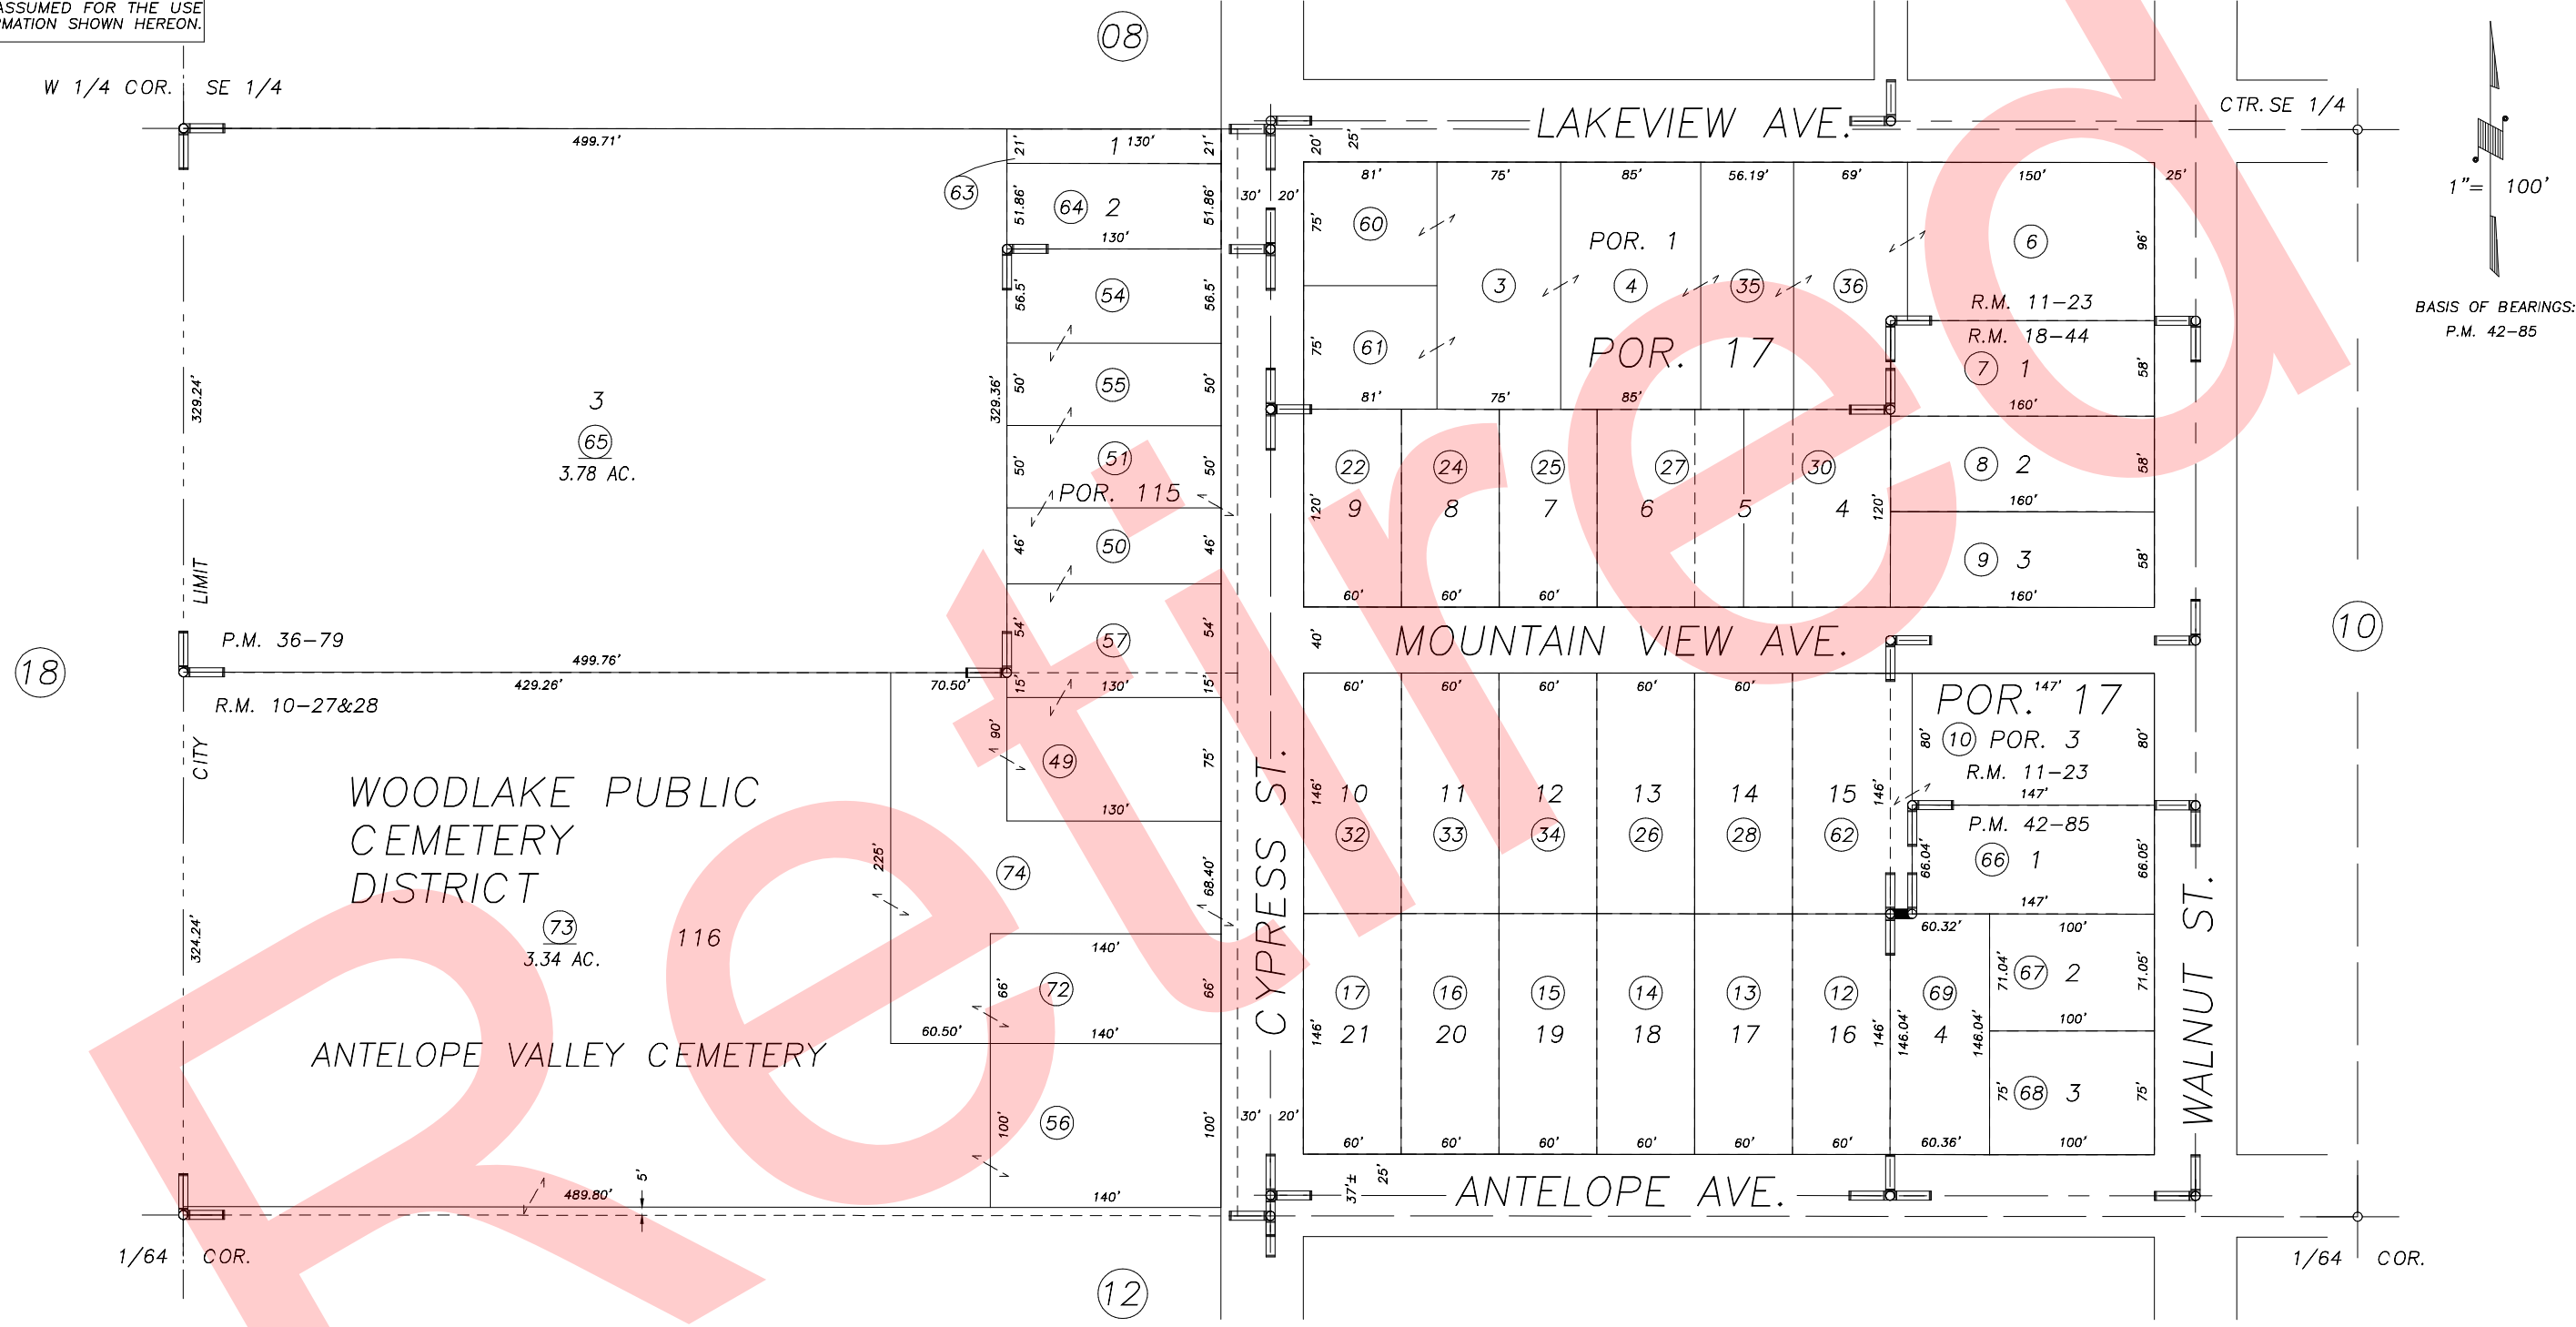

POR. WOODLAKE, R.M. 10-27&28
 POR. TOWN OF WOODLAKE, R.M. 11-23
 MOUNTAIN VIEW SUB., R.M. 18-44
 PARCEL MAP 3576, P.M. 36-79
 PARCEL MAP 4181, P.M. 42-85

CITY OF WOODLAKE
 ASSESSOR'S MAPS BK.060 , PG.09
 COUNTY OF TULARE, CALIFORNIA, U.S.A.

NOTE: Assessor's Parcel Numbers Shown in Circles 1 123
 Assessor's Block Numbers Shown in Ellipses

2008-0000936	10/29/2009	JLC
REVISION	DATE	TECH