
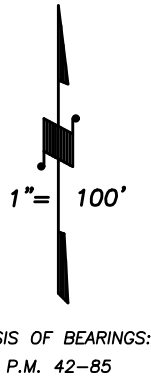


DISCLAIMER
THIS MAP WAS PREPARED FOR LOCAL PROPERTY ASSESSMENT PURPOSES ONLY AND THE PARCELS SHOWN HEREON MAY NOT COMPLY WITH STATE AND LOCAL SUBDIVISION ORDINANCES, AND NO LIABILITY IS ASSUMED FOR THE USE OF THE INFORMATION SHOWN HEREON.

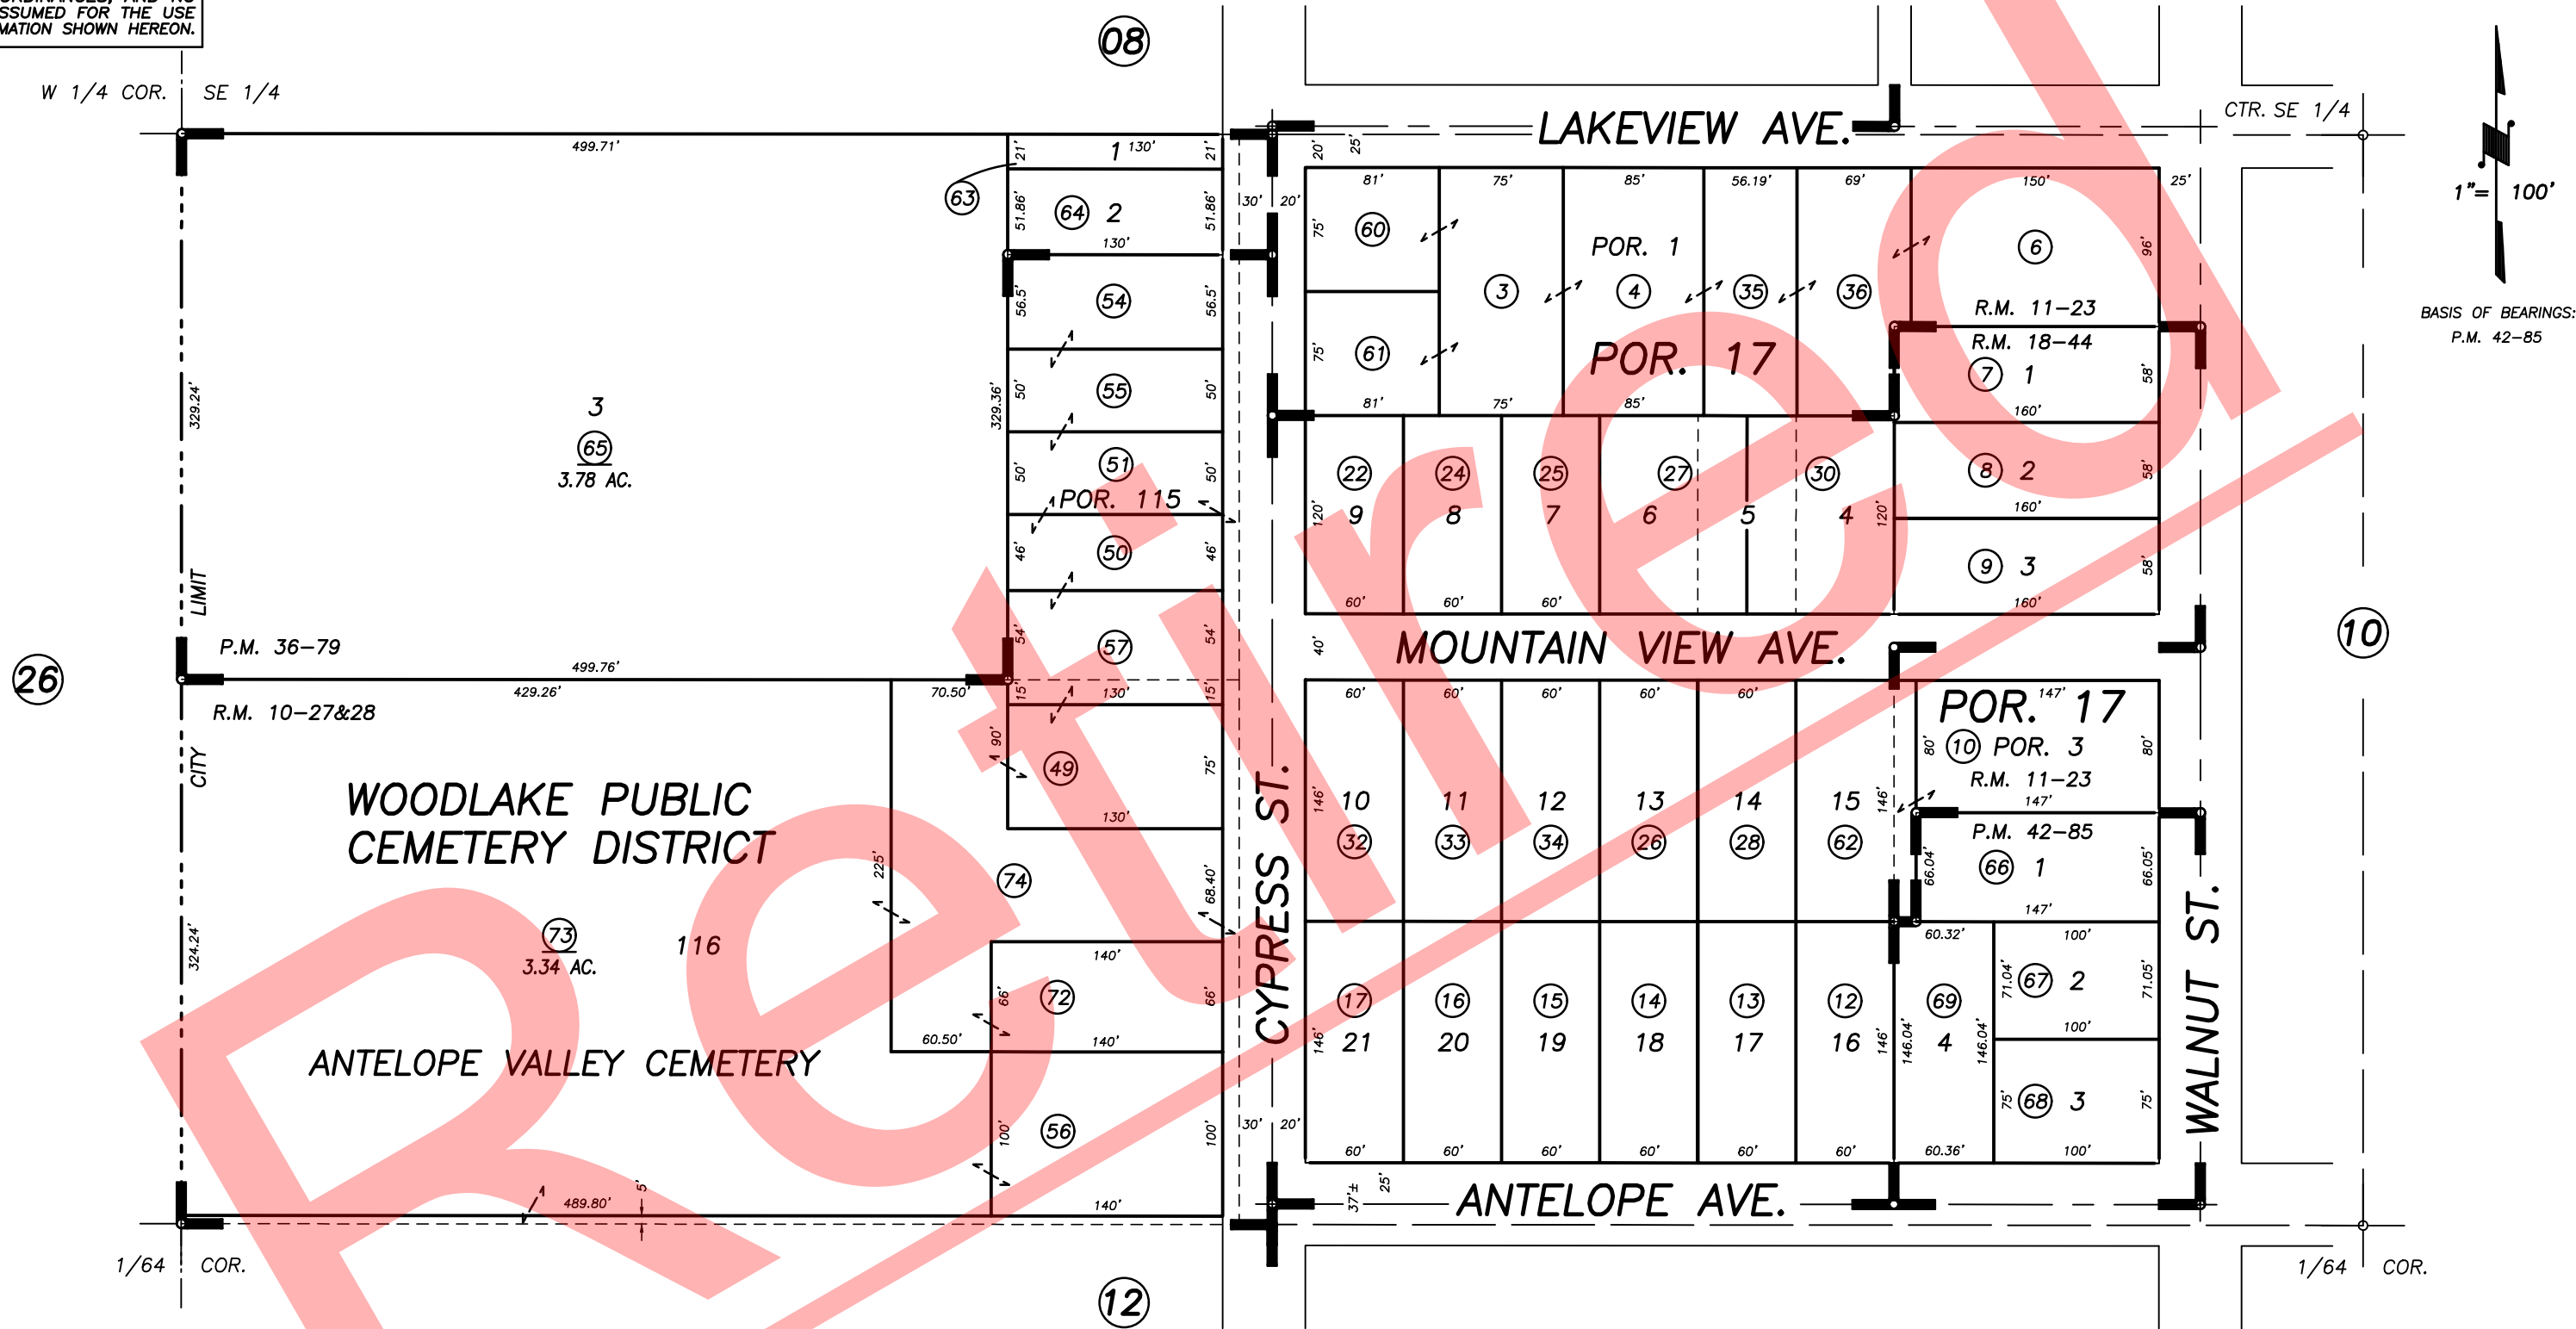

POR. WOODLAKE, R.M. 10-27&28
POR. TOWN OF WOODLAKE, R.M. 11-23
MOUNTAIN VIEW SUB., R.M. 18-44
PARCEL MAP 3576, P.M. 36-79
PARCEL MAP 4181, P.M. 42-85

CITY OF WOODLAKE
ASSESSOR'S MAPS BK. 060 , PG. 09
COUNTY OF TULARE, CALIFORNIA, U.S.A.