



E1/2 OF SE1/4 OF NE1/4 SEC.36, T.17S., R.26E., M.D.B.&M.

Tax Area Codes 060-15
007-006

Bk.
061

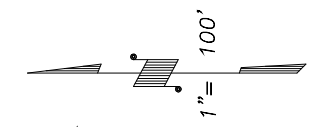

DISCLAIMER
THIS MAP WAS PREPARED FOR LOCAL PROPERTY ASSESSMENT PURPOSES ONLY AND THE PARCELS SHOWN HEREON MAY NOT COMPLY WITH STATE AND LOCAL SUBDIVISION ORDINANCES, AND NO LIABILITY IS ASSUMED FOR THE USE OF THE INFORMATION SHOWN HEREON.

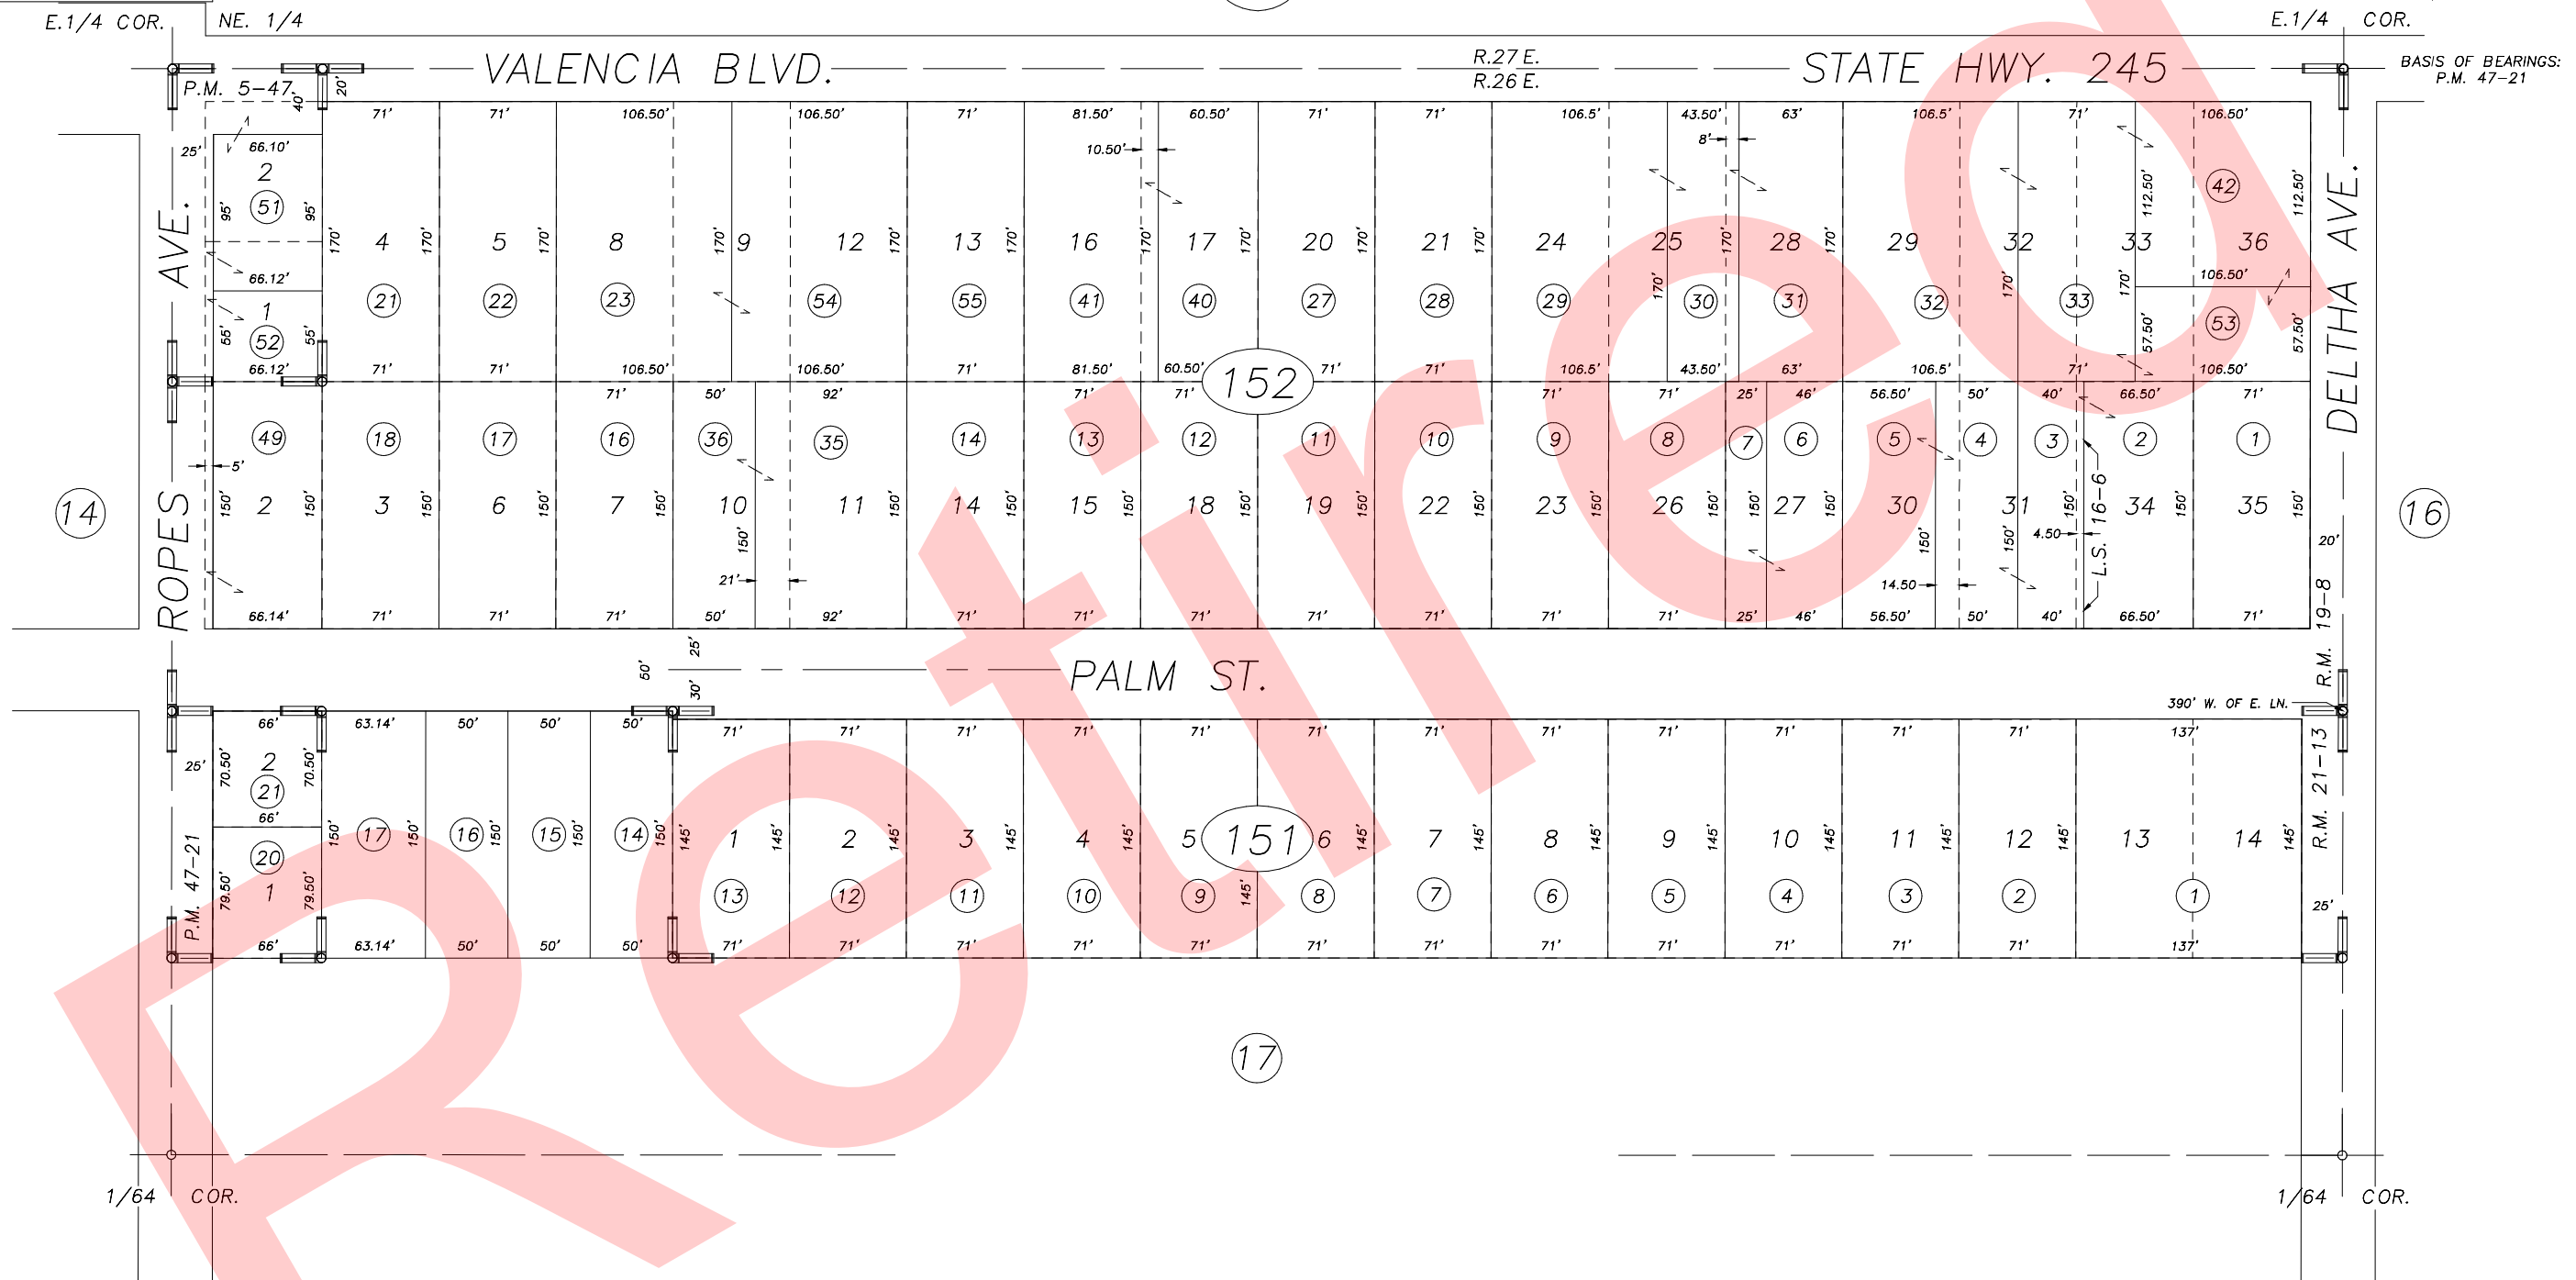

LAKEVIEW SUBDIVISION, R.M. 19-8
RECORD OF SURVEY, L.S. 16-6
LAGUNA SUBDIVISION, R.M. 21-13
PARCEL MAP NO. 447, P.M. 5-47
PARCEL MAP NO. 4616, P.M. 47-21

CITY OF WOODLAKE
ASSESSOR'S MAPS BK.060 , PG.15
COUNTY OF TULARE, CALIFORNIA, U.S.A.

NOTE: Assessor's Parcel Numbers Shown in Circles (1) (123)
Assessor's Block Numbers Shown in Ellipses

2004-0044923	09/13/2005	JRS
REVISION	DATE	TECH