


DISCLAIMER

THIS MAP WAS PREPARED FOR LOCAL PROPERTY ASSESSMENT PURPOSES ONLY. THE PARCELS SHOWN HEREON MAY NOT COMPLY WITH STATE AND LOCAL SUBDIVISION ORDINANCES. NO LIABILITY IS ASSUMED FOR THE USE OF THE INFORMATION HEREON.

REVISED: 04/15/2013
REASON: 2012-0033040
CAD TECH: RLW

1/2 SEC. 36, T.17 S., R.26 E., M.D.B. & M.

TAX CODE AREA **060-16**
007-002 007-014
007-021 007-022
007-023 007-024
161-004 161-013

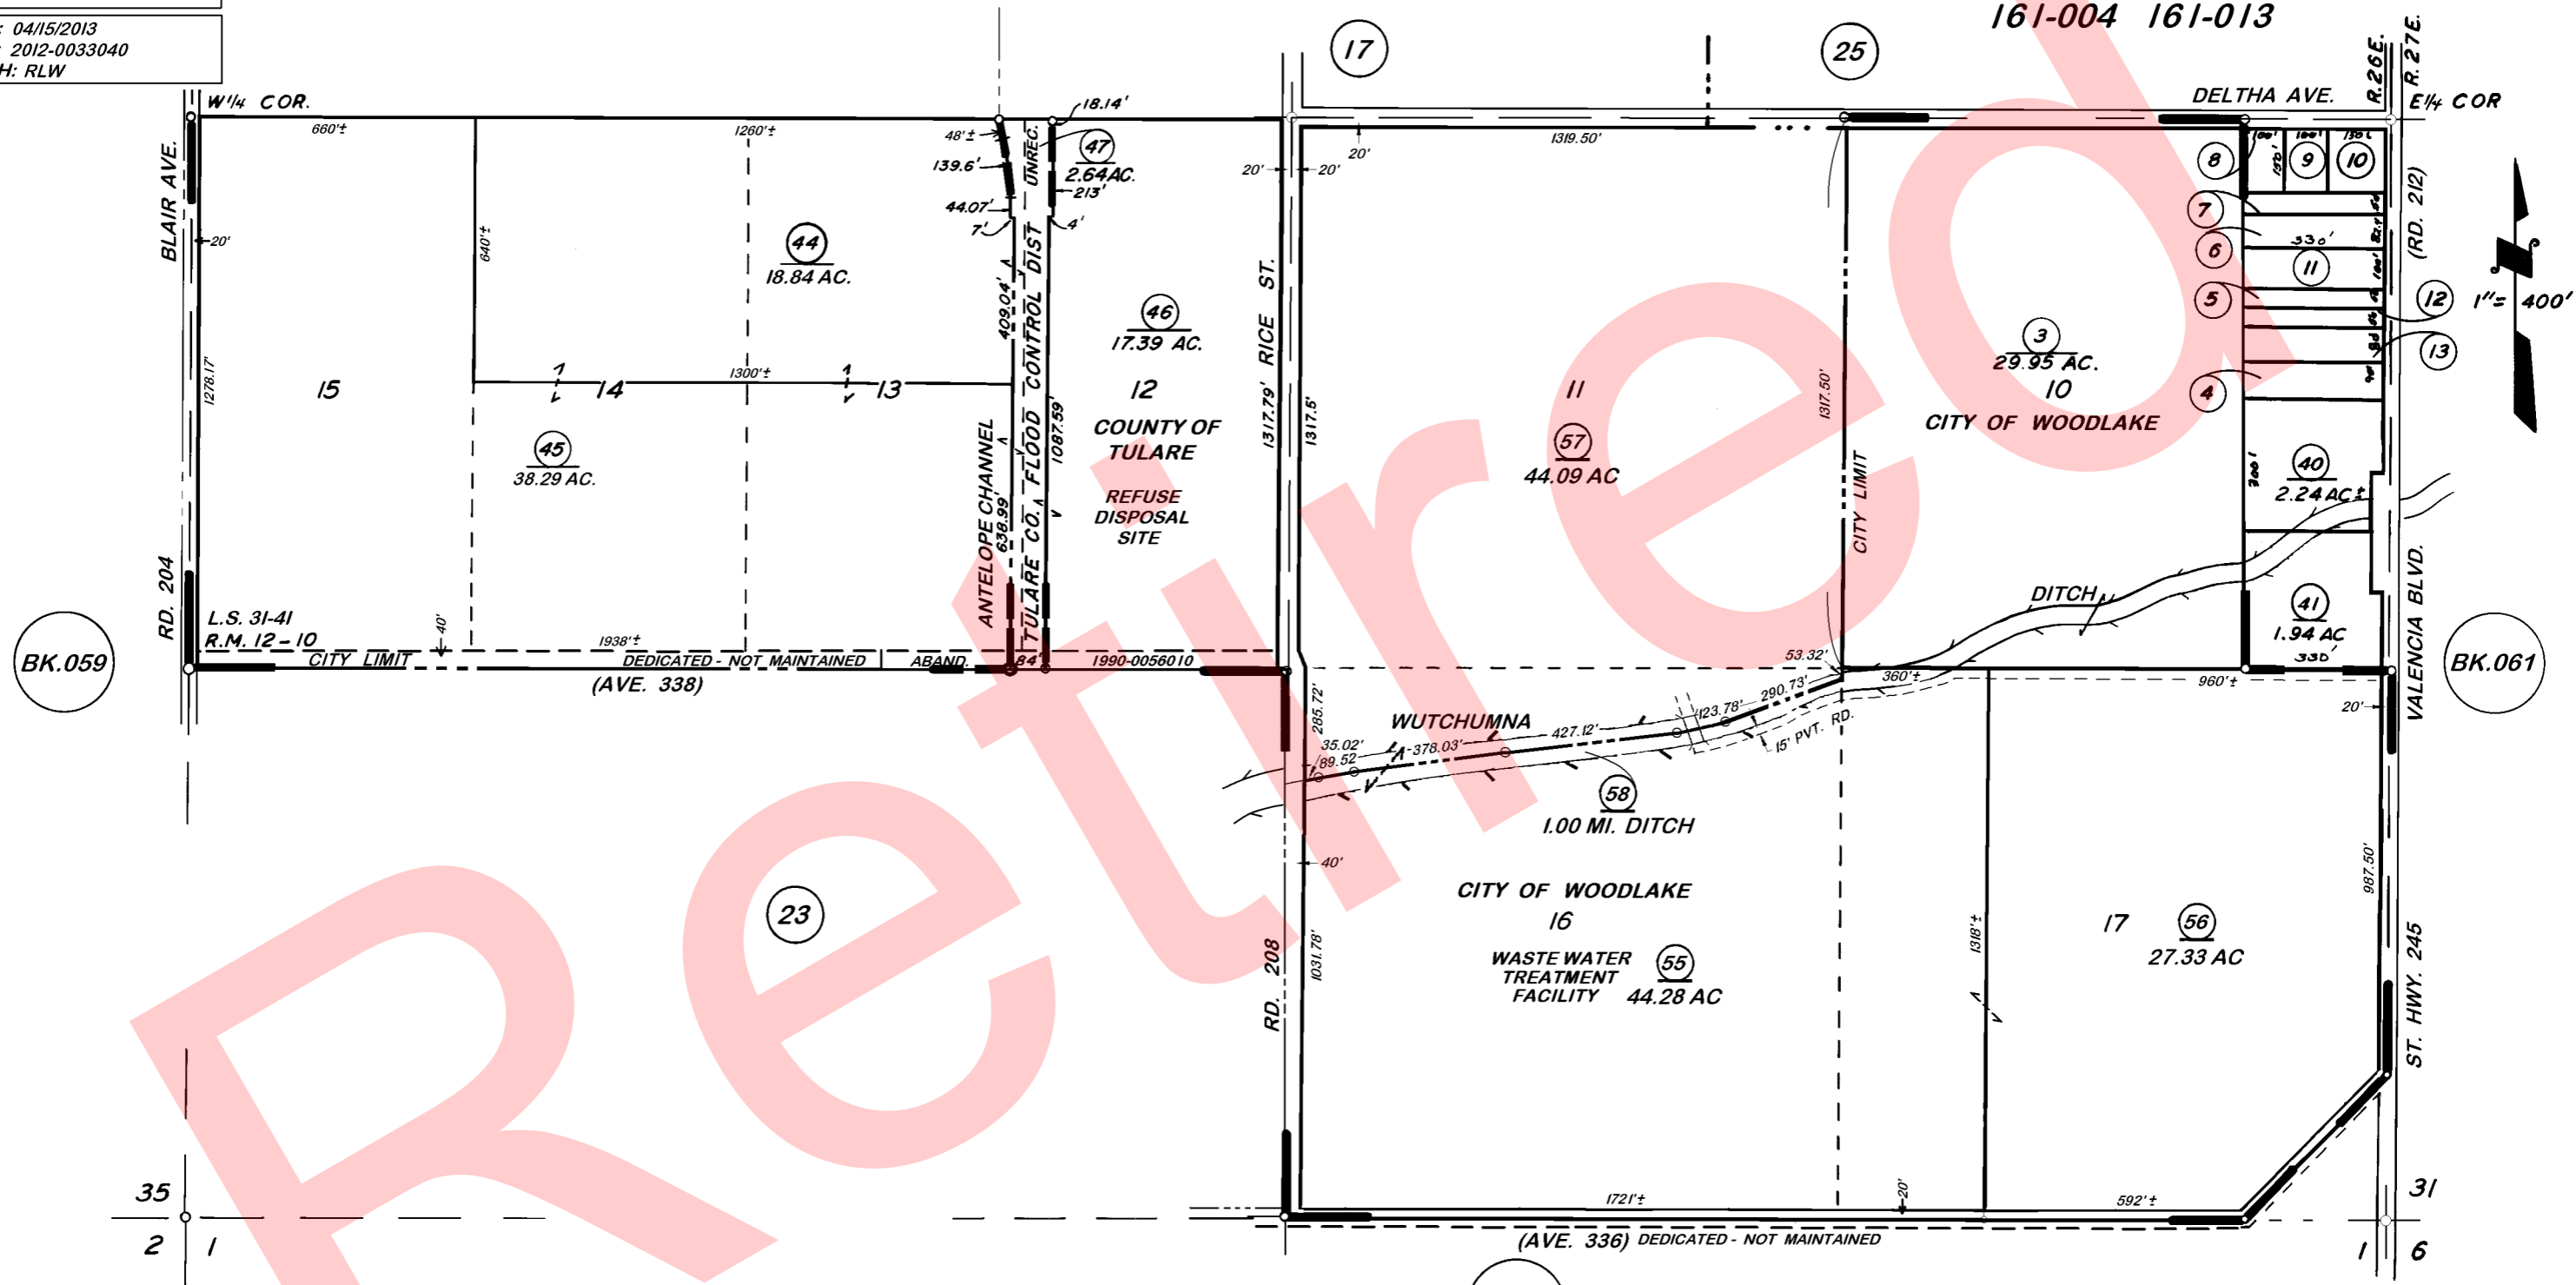

**POR. BLAIR TRACT, R.M. 12-10
RECORD OF SURVEY, L.S. 15-51 (AVE. 338 ALIGNMENT)
POR. ANTELOPE CHANNEL SURVEY, UNREC.
POR. RECORD OF SURVEY, L.S. 31-41**

**VICINITY OF WOODLAKE
ASSESSOR'S MAPS BK. 060, PG. 16
COUNTY OF TULARE, CALIF.**

NOTE — ASSESSOR'S BLOCK NUMBERS SHOWN IN ELLIPSES
ASSESSOR'S PARCEL NUMBERS SHOWN IN CIRCLES