

POR. N¹/₂ SEC. 36, T.17S., R.26E., M.D.B.&M.



TAX CODE AREA
 007-001 007-006
 007-007 007-018
 007-019 161-001
 161-011

060-17

DISCLAIMER

THIS MAP WAS PREPARED FOR LOCAL PROPERTY ASSESSMENT PURPOSES ONLY. THE PARCELS SHOWN HEREON MAY NOT COMPLY WITH STATE AND LOCAL SUBDIVISION ORDINANCES. NO LIABILITY IS ASSUMED FOR THE USE OF THE INFORMATION HEREON.

REVISED: 05/08/2012
 REASON: UPDATE ADJ. PG.
 CAD TECH: RLW

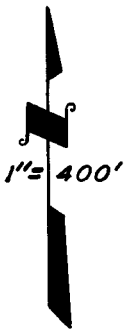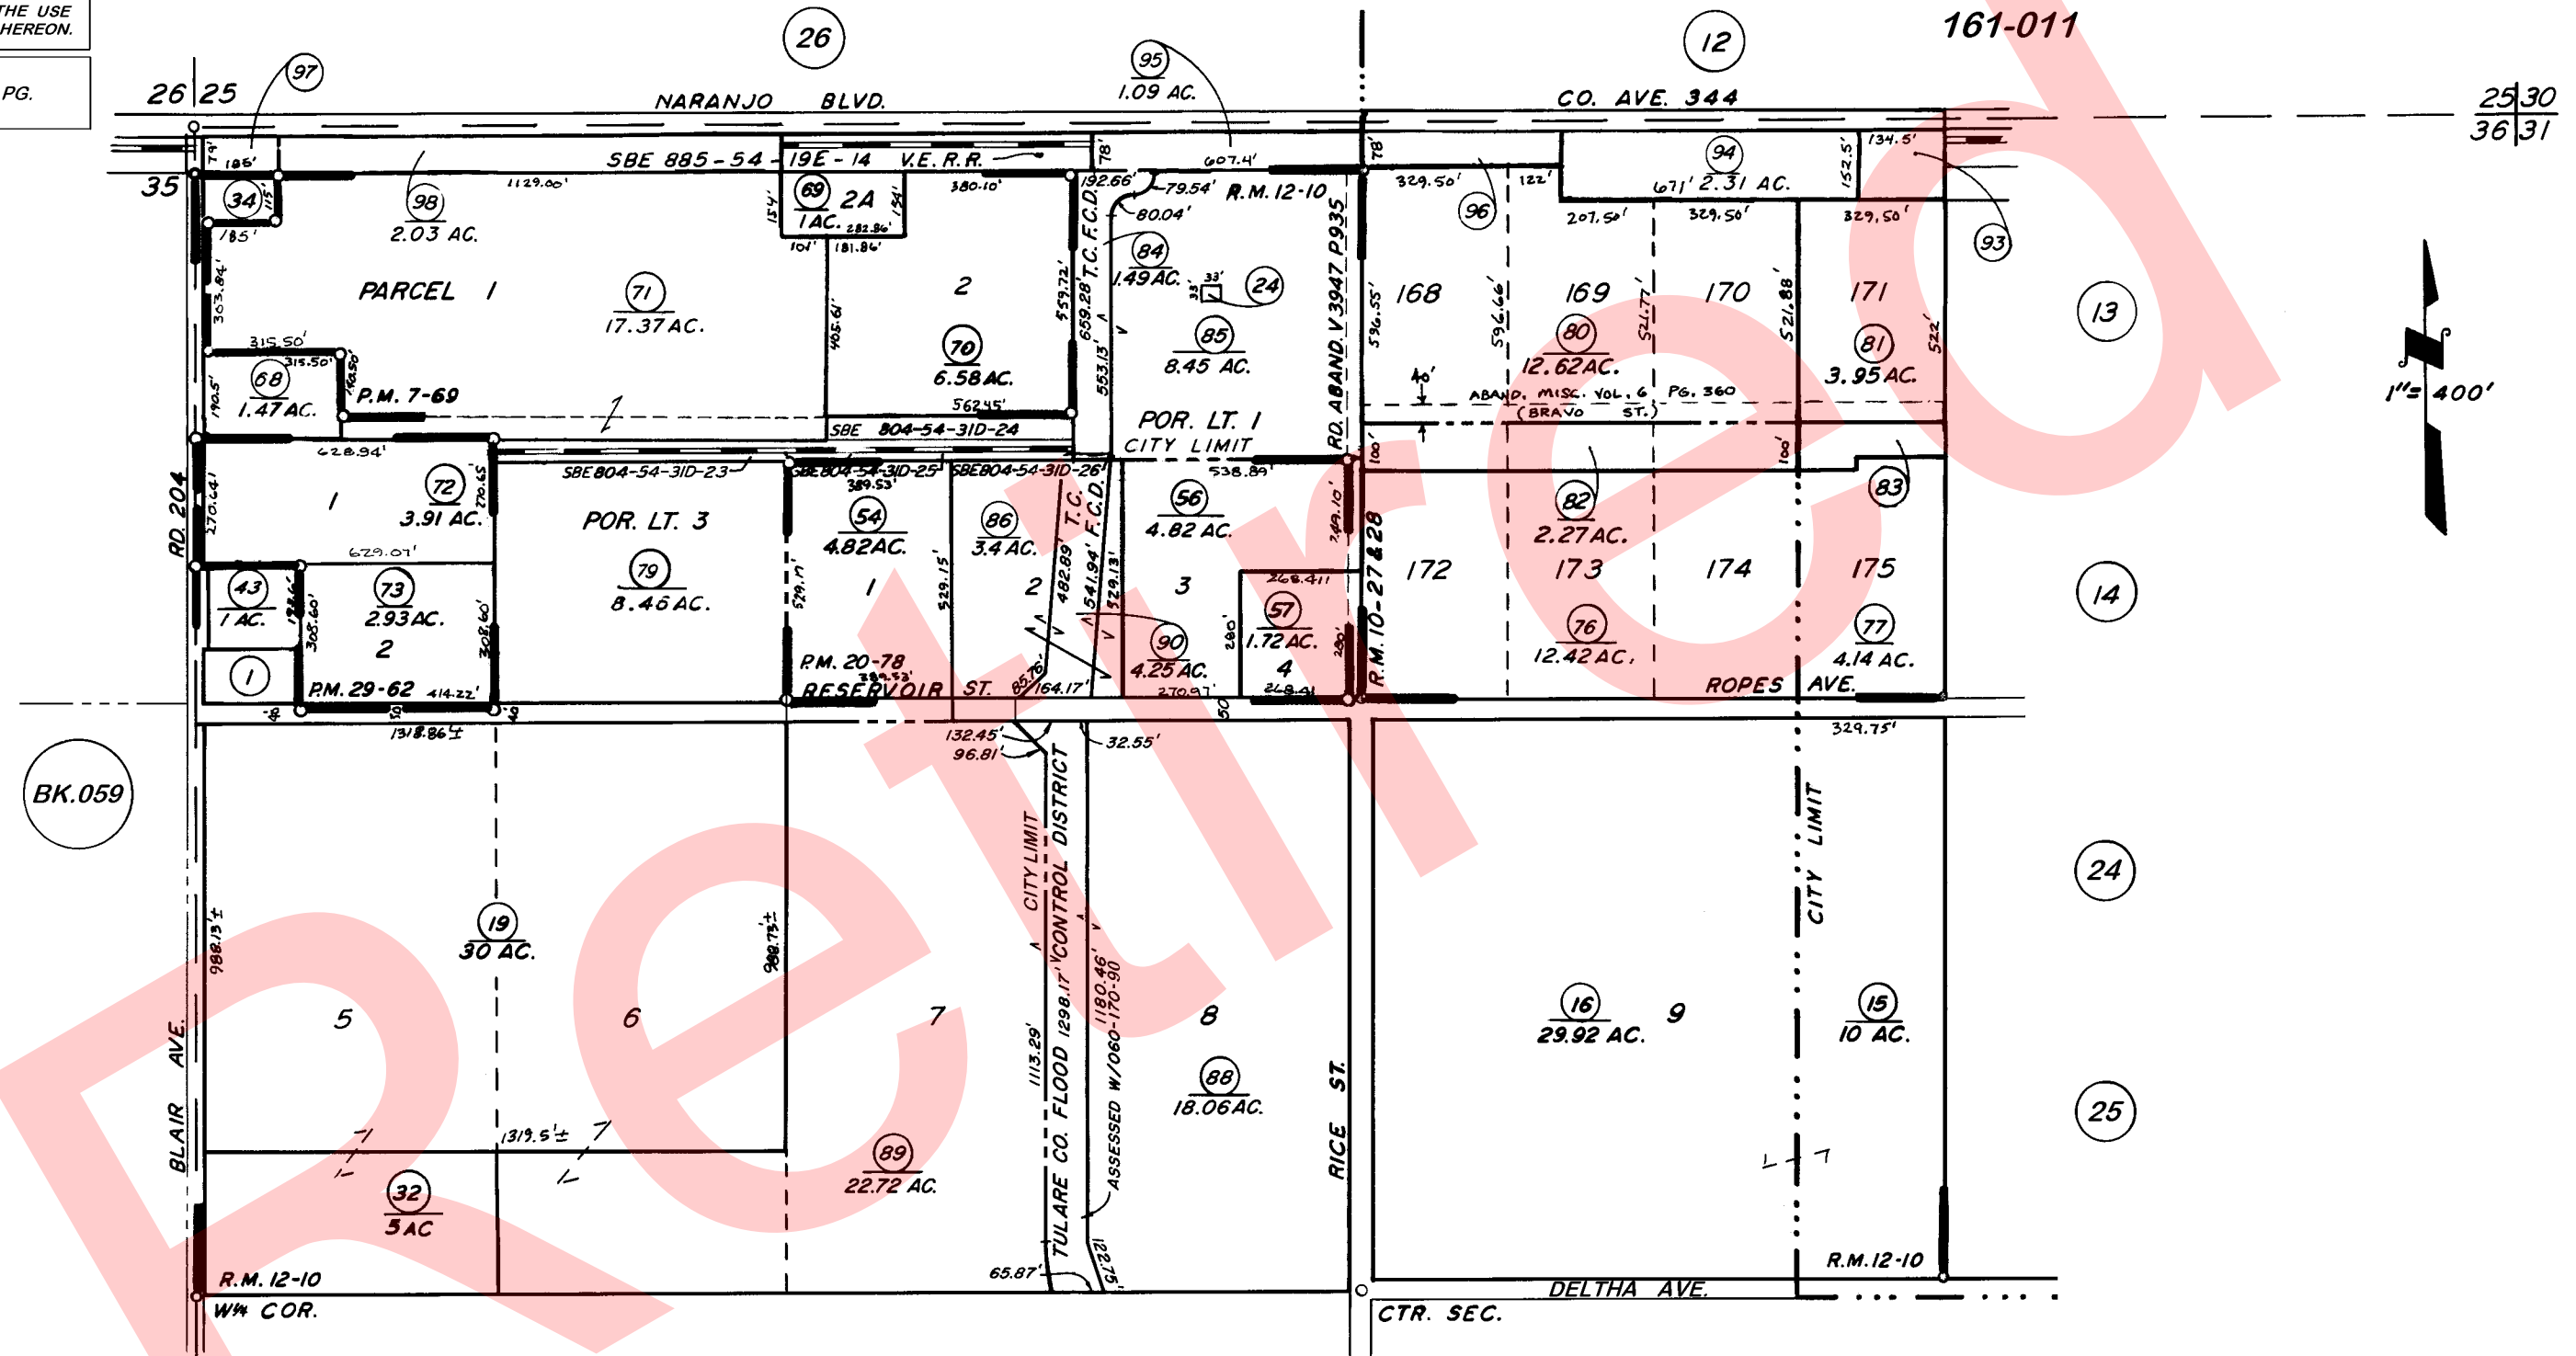

POR. WOODLAKE SHEET NO. 2 R.M. 10-27 & 28
 POR. BLAIR TRACT R.M. 12-10
 PARCEL MAP 669 P.M. 7-69
 PARCEL MAP 1977 P.M. 20-78
 PARCEL MAP 2861 P.M. 29-62

VICINITY OF WOODLAKE
 ASSESSOR'S MAPS BK. 060, PG. 17
 COUNTY OF TULARE, CALIF.

NOTE — ASSESSOR'S BLOCK NUMBERS SHOWN IN ELLIPSES
 ASSESSOR'S PARCEL NUMBERS SHOWN IN CIRCLES

