


POR. N¹/₂ SEC. 36, T.17S., R.26E., M.D.B.&M.

TAX CODE AREA
 007-001 007-006
 007-007 007-018
 007-019 161-001
 161-011

060-17

DISCLAIMER
 THIS MAP WAS PREPARED FOR LOCAL PROPERTY ASSESSMENT PURPOSES ONLY. THE PARCELS SHOWN HEREON MAY NOT COMPLY WITH STATE AND LOCAL SUBDIVISION ORDINANCES. NO LIABILITY IS ASSUMED FOR THE USE OF THE INFORMATION HEREON.
 REVISED: 04/15/2013
 REASON: 2012-0087548
 CAD TECH: RLW

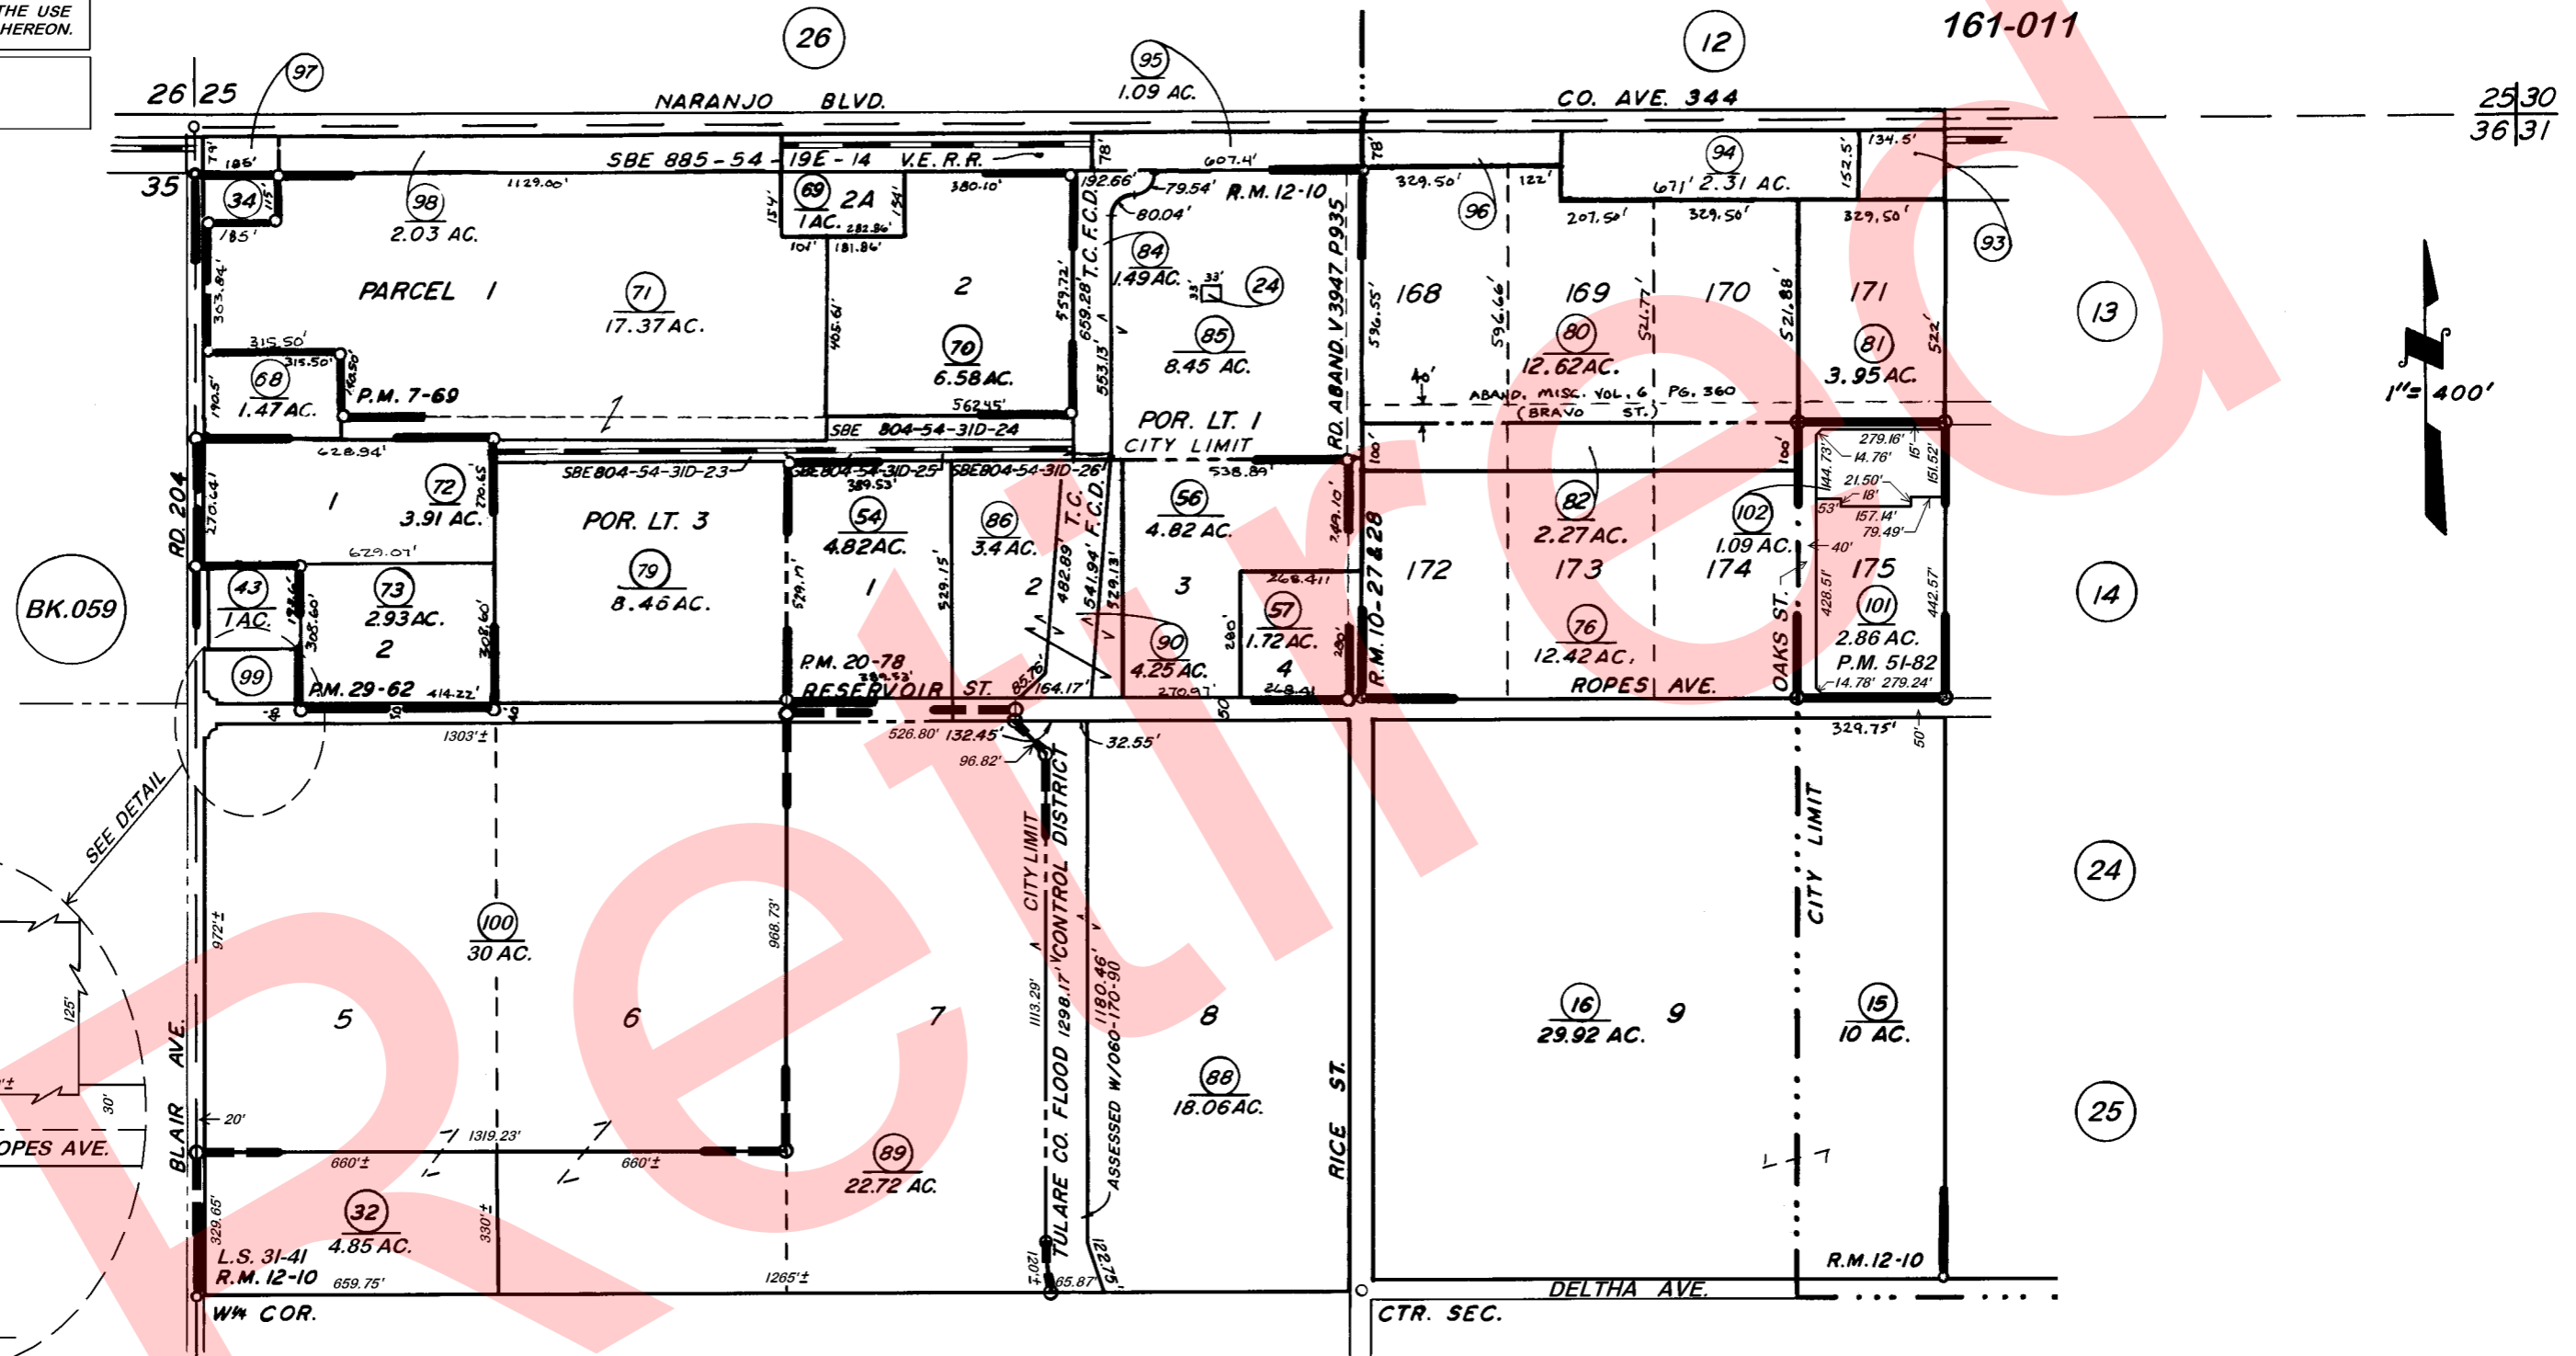

BK.059

POR. WOODLAKE, SHEET NO. 2
 POR. BLAIR TRACT
 PARCEL MAP 669
 PARCEL MAP 1977
 PARCEL MAP 2861
 POR. RECORD OF SURVEY,
 PARCEL MAP NO. 5076,
 R.M. 10-27 & 28
 R.M. 12-10
 P.M. 7-69
 P.M. 20-78
 P.M. 29-62
 L.S. 31-41
 P.M. 51-82

VICINITY OF WOODLAKE
 ASSESSOR'S MAPS BK. 060, PG. 17
 COUNTY OF TULARE, CALIF.

NOTE — ASSESSOR'S BLOCK NUMBERS SHOWN IN ELLIPSES
 ASSESSOR'S PARCEL NUMBERS SHOWN IN CIRCLES