


S1/2 OF NW1/4 OF NE1/4 SEC.25, T.17S., R.26E., M.D.B.&M.

Tax Area Codes 060-20
007-006

DISCLAIMER
THIS MAP WAS PREPARED FOR LOCAL PROPERTY ASSESSMENT PURPOSES ONLY AND THE PARCELS SHOWN HEREON MAY NOT COMPLY WITH STATE AND LOCAL SUBDIVISION ORDINANCES, AND NO LIABILITY IS ASSUMED FOR THE USE OF THE INFORMATION SHOWN HEREON.

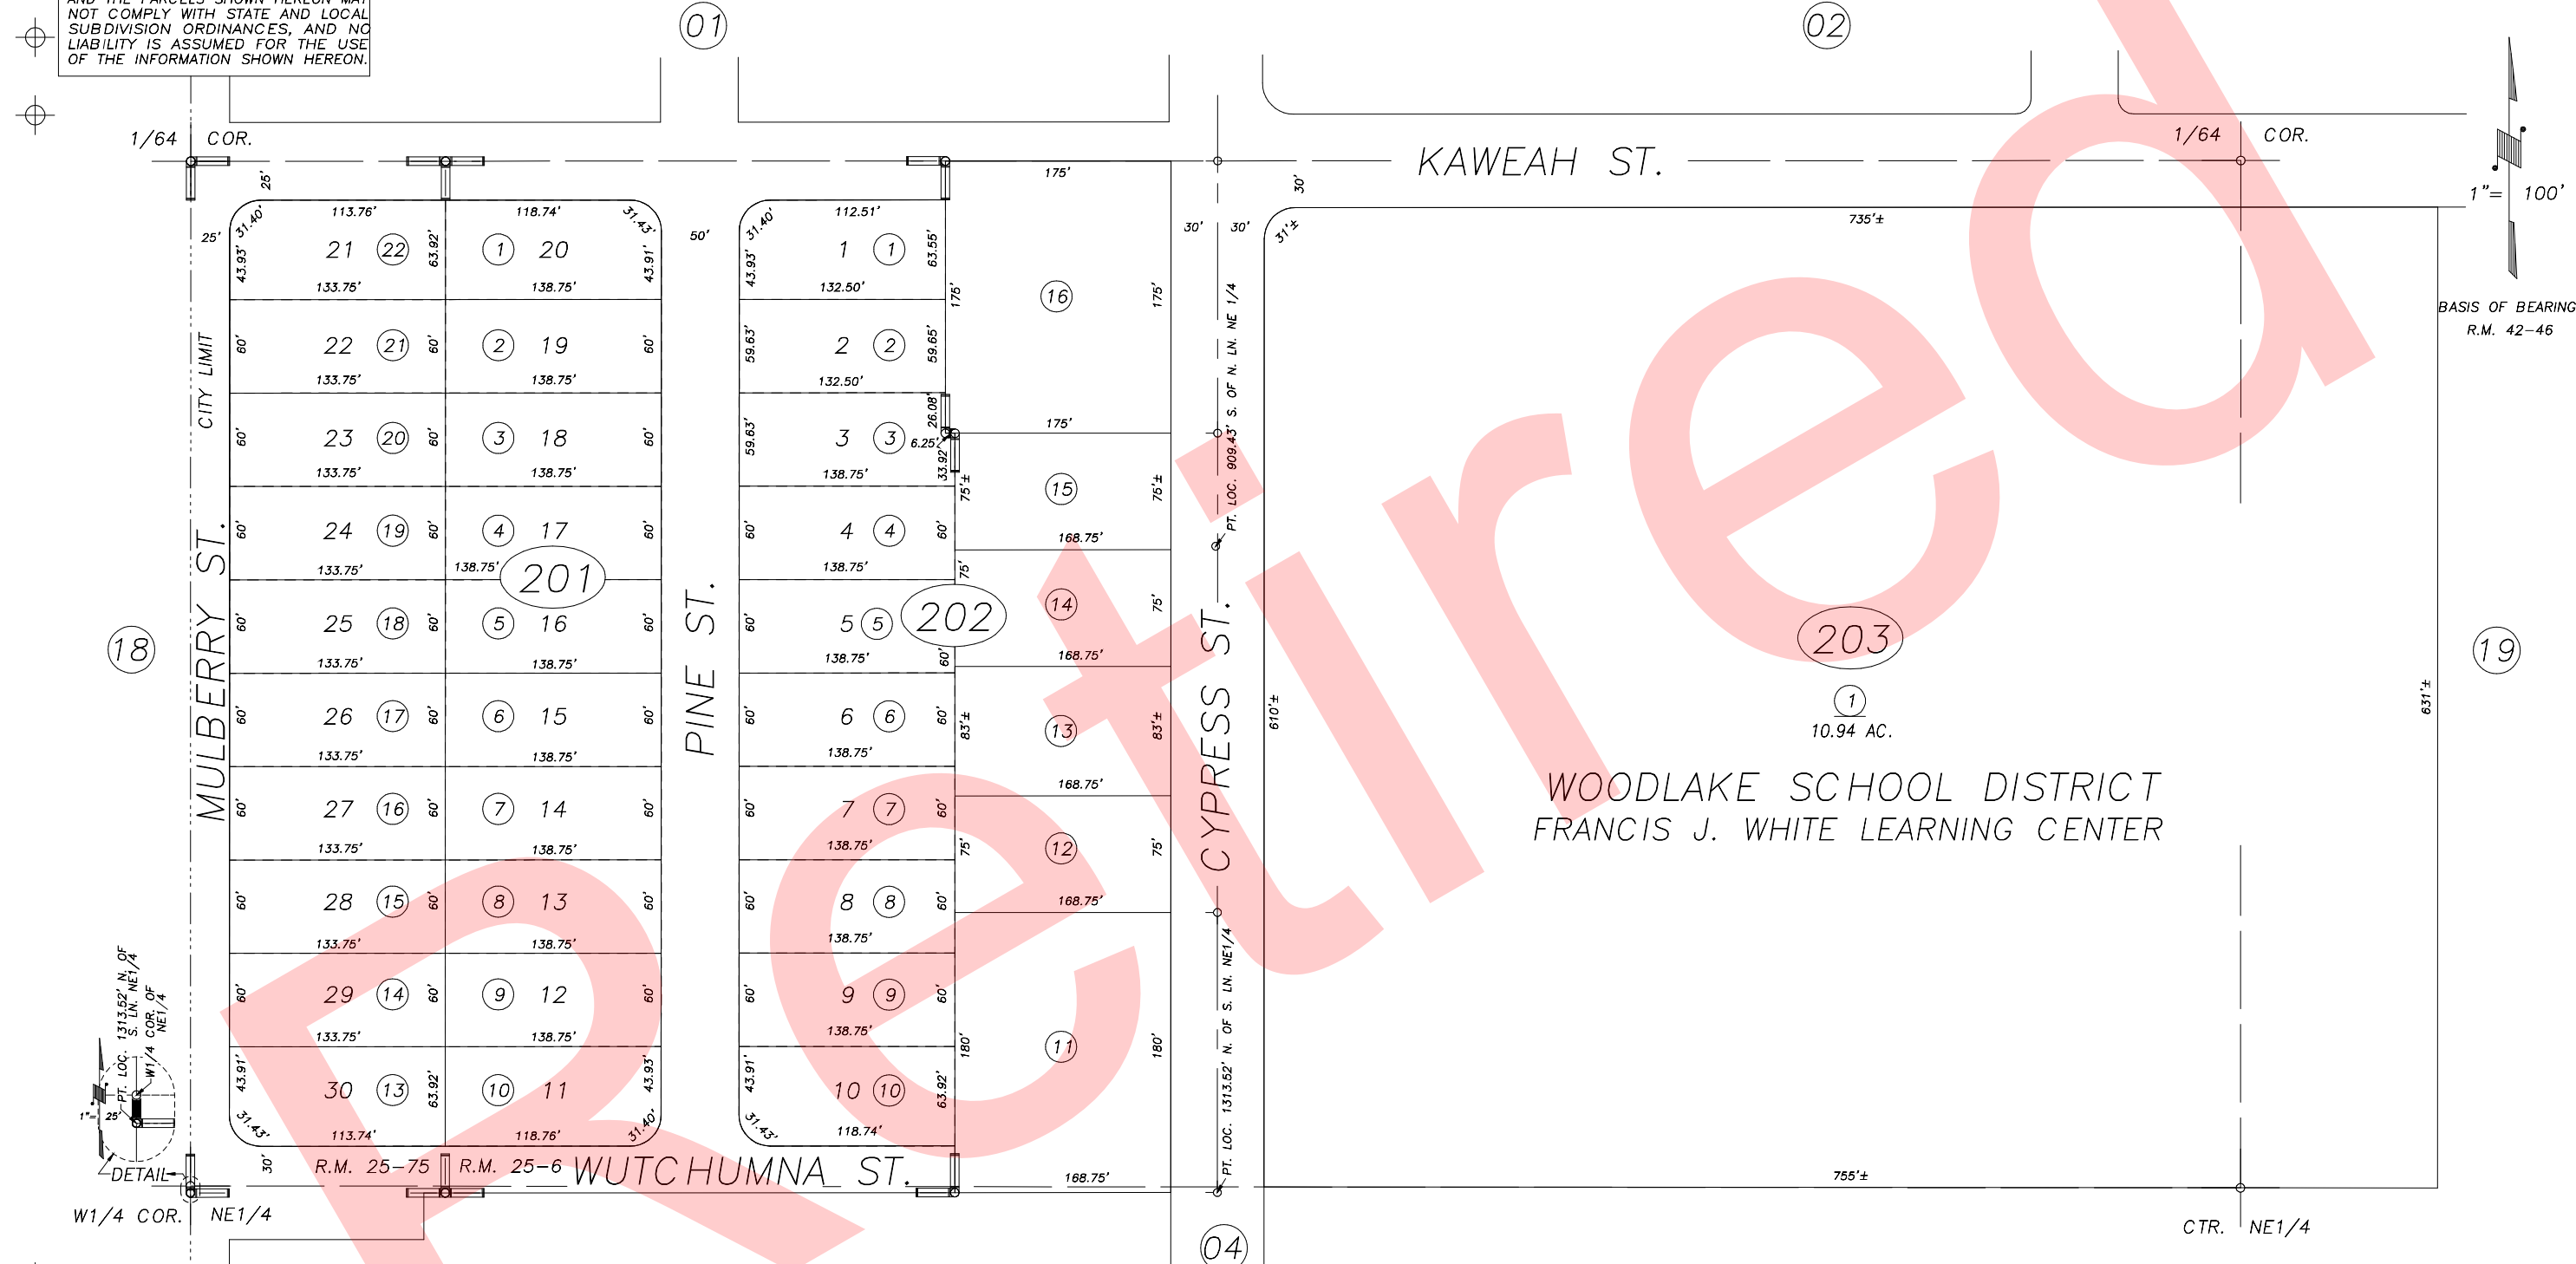

BASIS OF BEARINGS:
R.M. 42-46

1" = 100'

BELLA VISTA SUBDIVISION, R.M. 25-6
BELLA VISTA SUBDIVISION, UNIT NO. 2, R.M. 25-75

WOODLAKE SCHOOL DISTRICT
FRANCIS J. WHITE LEARNING CENTER

CITY OF WOODLAKE
ASSESSOR'S MAPS BK.060 , PG20
COUNTY OF TULARE, CALIFORNIA, U.S.A.

NOTE: Assessor's Parcel Numbers Shown in Circles (1) (123)
Assessor's Block Numbers Shown in Ellipses

CAD CONVERSION	03/21/2007	JRS
REVISION	DATE	TECH