


DISCLAIMER



THIS MAP WAS PREPARED FOR LOCAL PROPERTY ASSESSMENT PURPOSES ONLY AND THE PARCELS SHOWN HEREON MAY NOT COMPLY WITH STATE AND LOCAL SUBDIVISION ORDINANCES, AND NO LIABILITY IS ASSUMED FOR THE USE OF THE INFORMATION SHOWN HEREON.

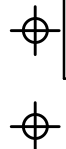

1/64 COR.

1/64 COR.

KAWEAH ST.

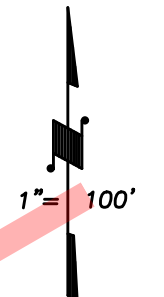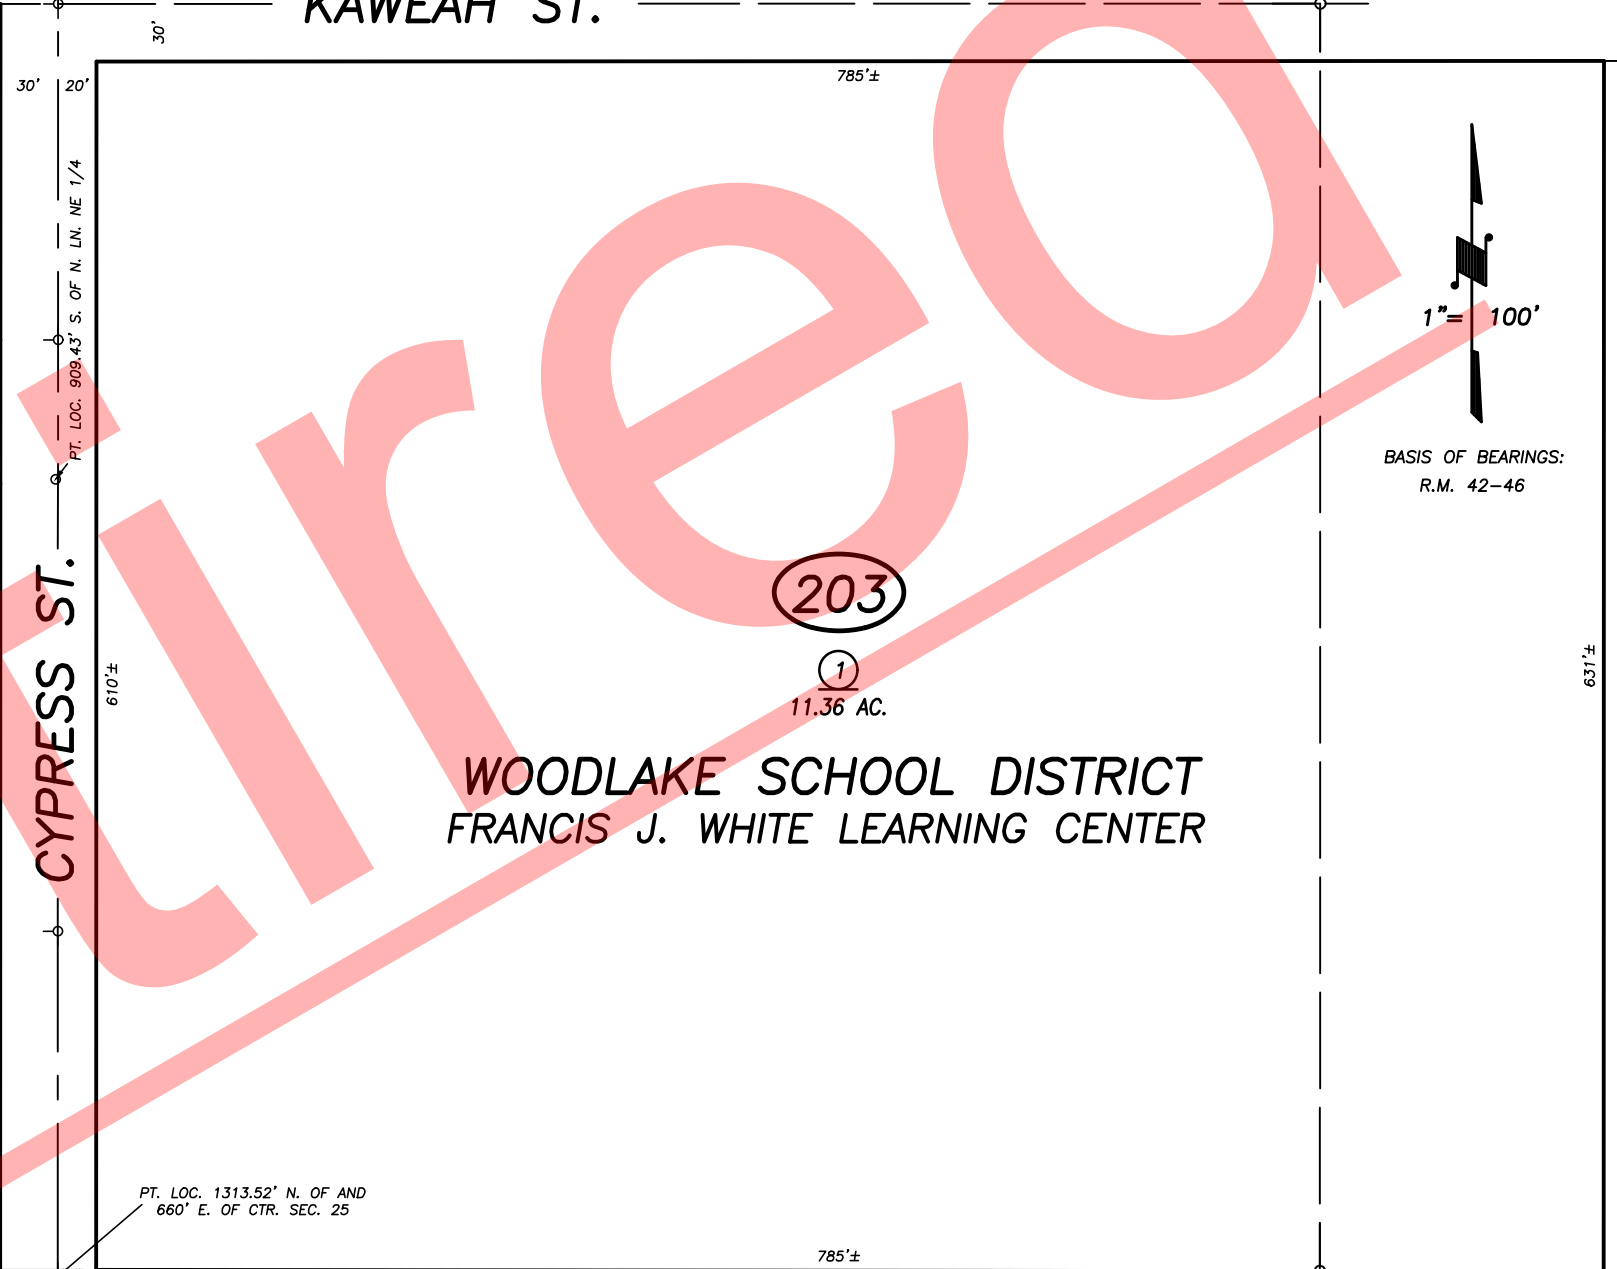

1" = 100'
BASIS OF BEARINGS:
R.M. 42-46

26

19

21

BELLA VISTA SUBDIVISION, R.M. 25-6
BELLA VISTA SUBDIVISION, UNIT NO. 2, R.M. 25-75

CITY OF WOODLAKE
ASSESSOR'S MAPS BK. 060 , PG. 20
COUNTY OF TULARE, CALIFORNIA, U.S.A.

UPDATE ADJ. PG.	09/28/2009	LLB
REVISION	DATE	TECH