
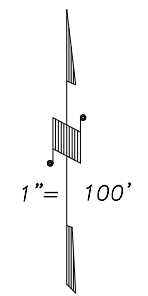


**DISCLAIMER**  
 THIS MAP WAS PREPARED FOR LOCAL PROPERTY ASSESSMENT PURPOSES ONLY AND THE PARCELS SHOWN HEREON MAY NOT COMPLY WITH STATE AND LOCAL SUBDIVISION ORDINANCES, AND NO LIABILITY IS ASSUMED FOR THE USE OF THE INFORMATION SHOWN HEREON.

POR. S 1/2 NE 1/4 SECTION 25, T.17S., R.26E., M.D.B. & M.

Tax Area Code 7-006

60-22

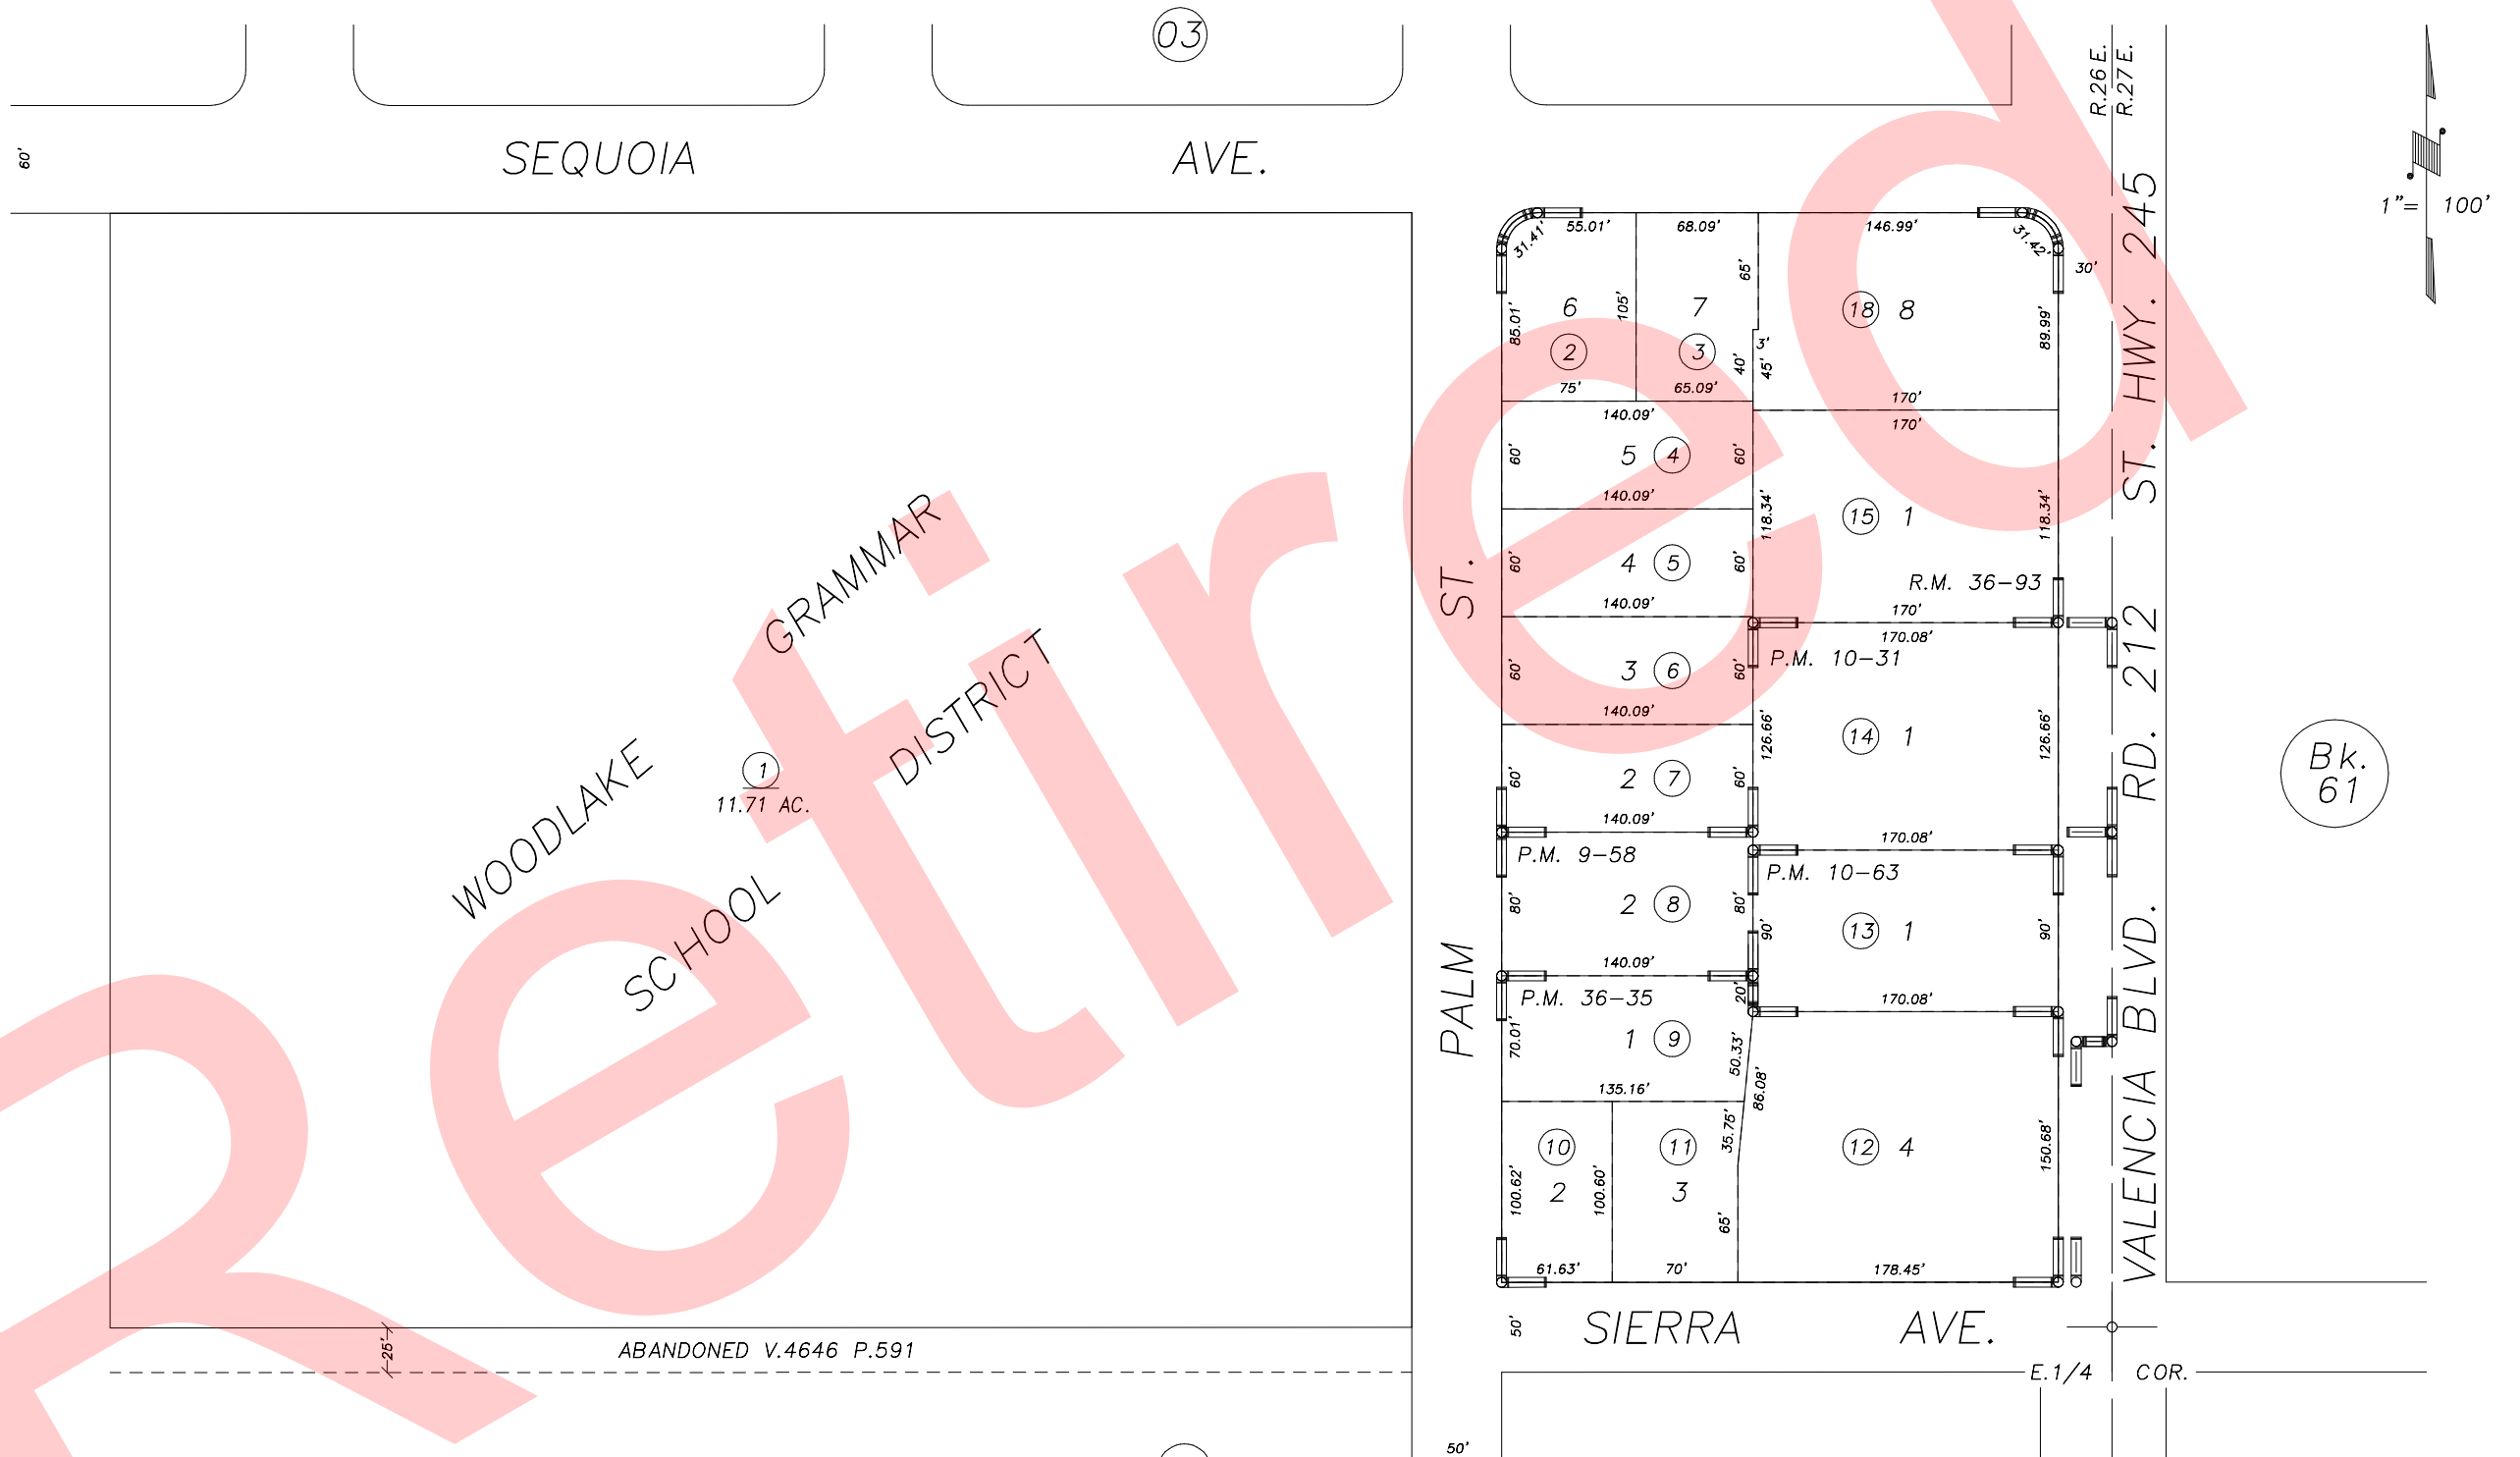

TRA CHANGE	5/23/96	KPT	DATE	BY
REVISION				

PARCEL MAP 857, P.M. 9-58  
 PARCEL MAP 930, P.M. 10-31  
 PARCEL MAP 962, P.M. 10-63  
 PARCEL MAP 3532, P.M. 36-35  
 POR. RECORD OF SURVEY (HWY 245), L.S. 17-71  
 SEQUOIA VIEW SUBDIVISION, R.M. 36-93

NOTE: Assessor's Block Numbers Shown in Ellipses  
 Assessor's Parcel Numbers Shown in Circles

CITY OF WOODLAKE  
 ASSESSOR'S MAPS BK. 060 , PG. 22 .  
 COUNTY OF TULARE, CALIF.