
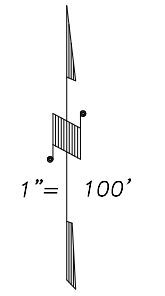


**DISCLAIMER**  
 THIS MAP WAS PREPARED FOR LOCAL PROPERTY ASSESSMENT PURPOSES ONLY AND THE PARCELS SHOWN HEREON MAY NOT COMPLY WITH STATE AND LOCAL SUBDIVISION ORDINANCES, AND NO LIABILITY IS ASSUMED FOR THE USE OF THE INFORMATION SHOWN HEREON.

S1/2 OF SE1/4 OF NE1/4 SEC.25, T.17S., R.26E., M.D.B.&M.

Tax Area Code 060-22  
 007-006

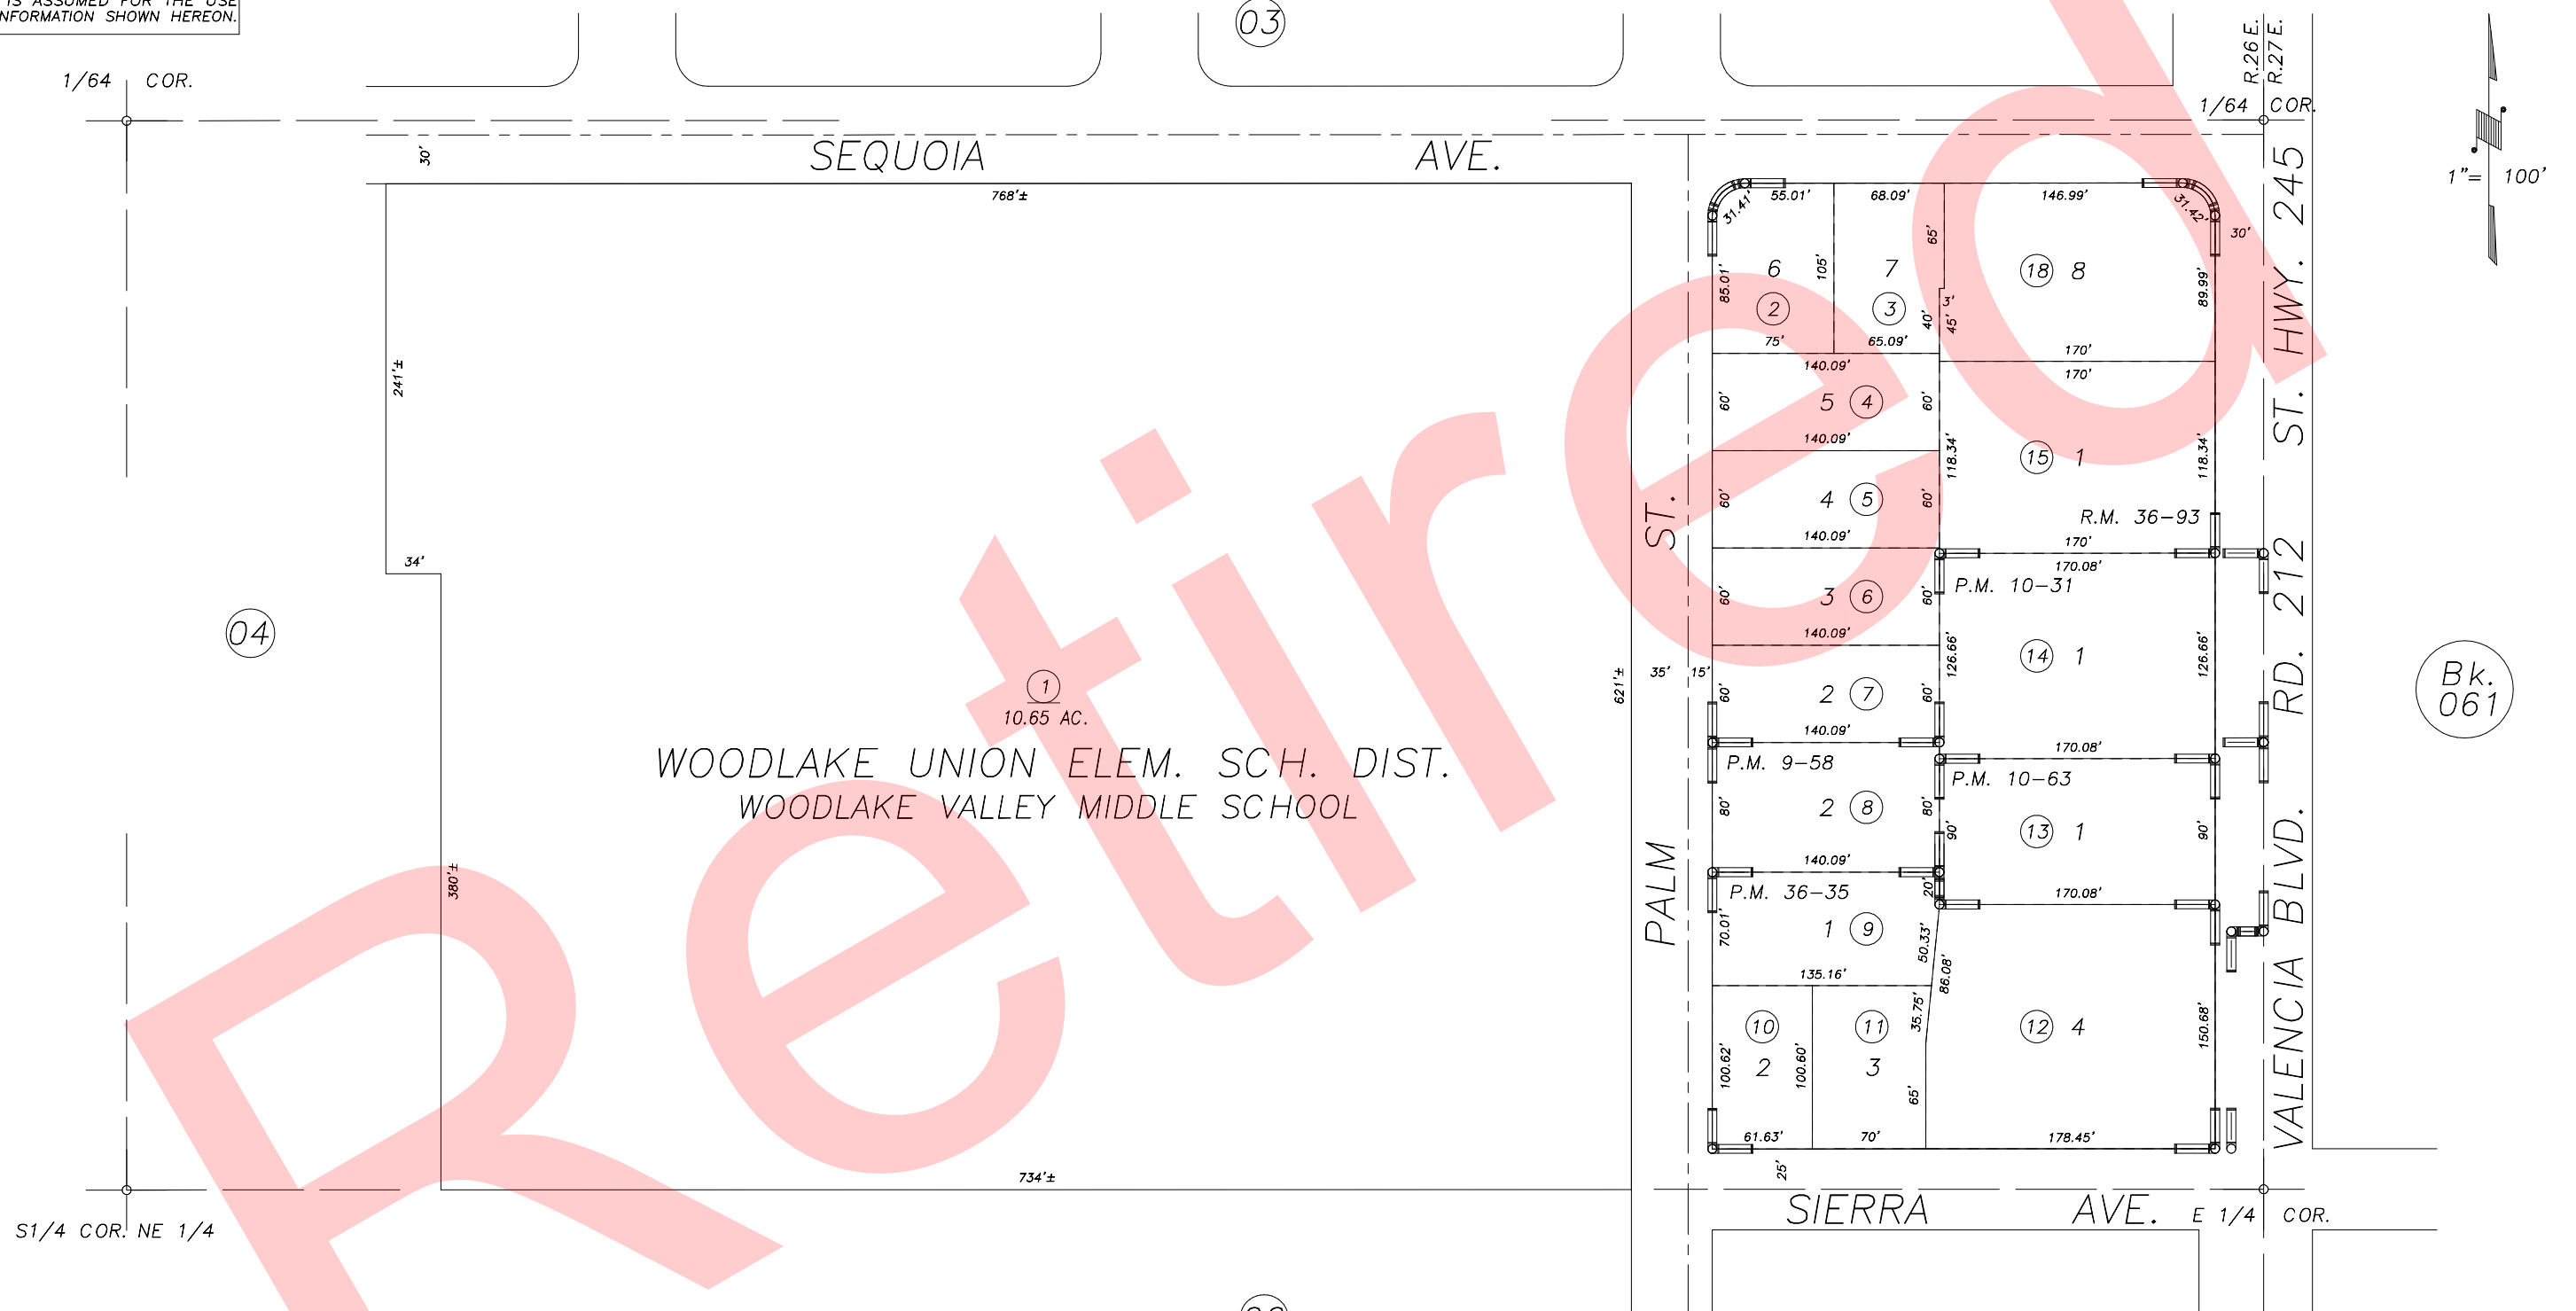

PARCEL MAP 857, P.M. 9-58  
 PARCEL MAP 930, P.M. 10-31  
 PARCEL MAP 962, P.M. 10-63  
 PARCEL MAP 3532, P.M. 36-35  
 POR. RECORD OF SURVEY (HWY 245), L.S. 17-71  
 SEQUOIA VIEW SUBDIVISION, R.M. 36-93

CITY OF WOODLAKE  
 ASSESSOR'S MAPS BK.060 , PG22  
 COUNTY OF TULARE, CALIFORNIA, U.S.A.

NOTE: Assessor's Parcel Numbers Shown in Circles (1) (123)  
 Assessor's Block Numbers Shown in Elipses (04) (06) (03)

UPDATE ADJ. PG.	09/28/2009	LLB
REVISION	DATE	TECH