


S1/2 OF SW1/4 SEC.36, T.17S., R.26E., M.D.B.&M.

Tax Area Codes 060-23  
161-013  
007-014

**DISCLAIMER**  
THIS MAP WAS PREPARED FOR LOCAL PROPERTY ASSESSMENT PURPOSES ONLY AND THE PARCELS SHOWN HEREON MAY NOT COMPLY WITH STATE AND LOCAL SUBDIVISION ORDINANCES, AND NO LIABILITY IS ASSUMED FOR THE USE OF THE INFORMATION SHOWN HEREON.

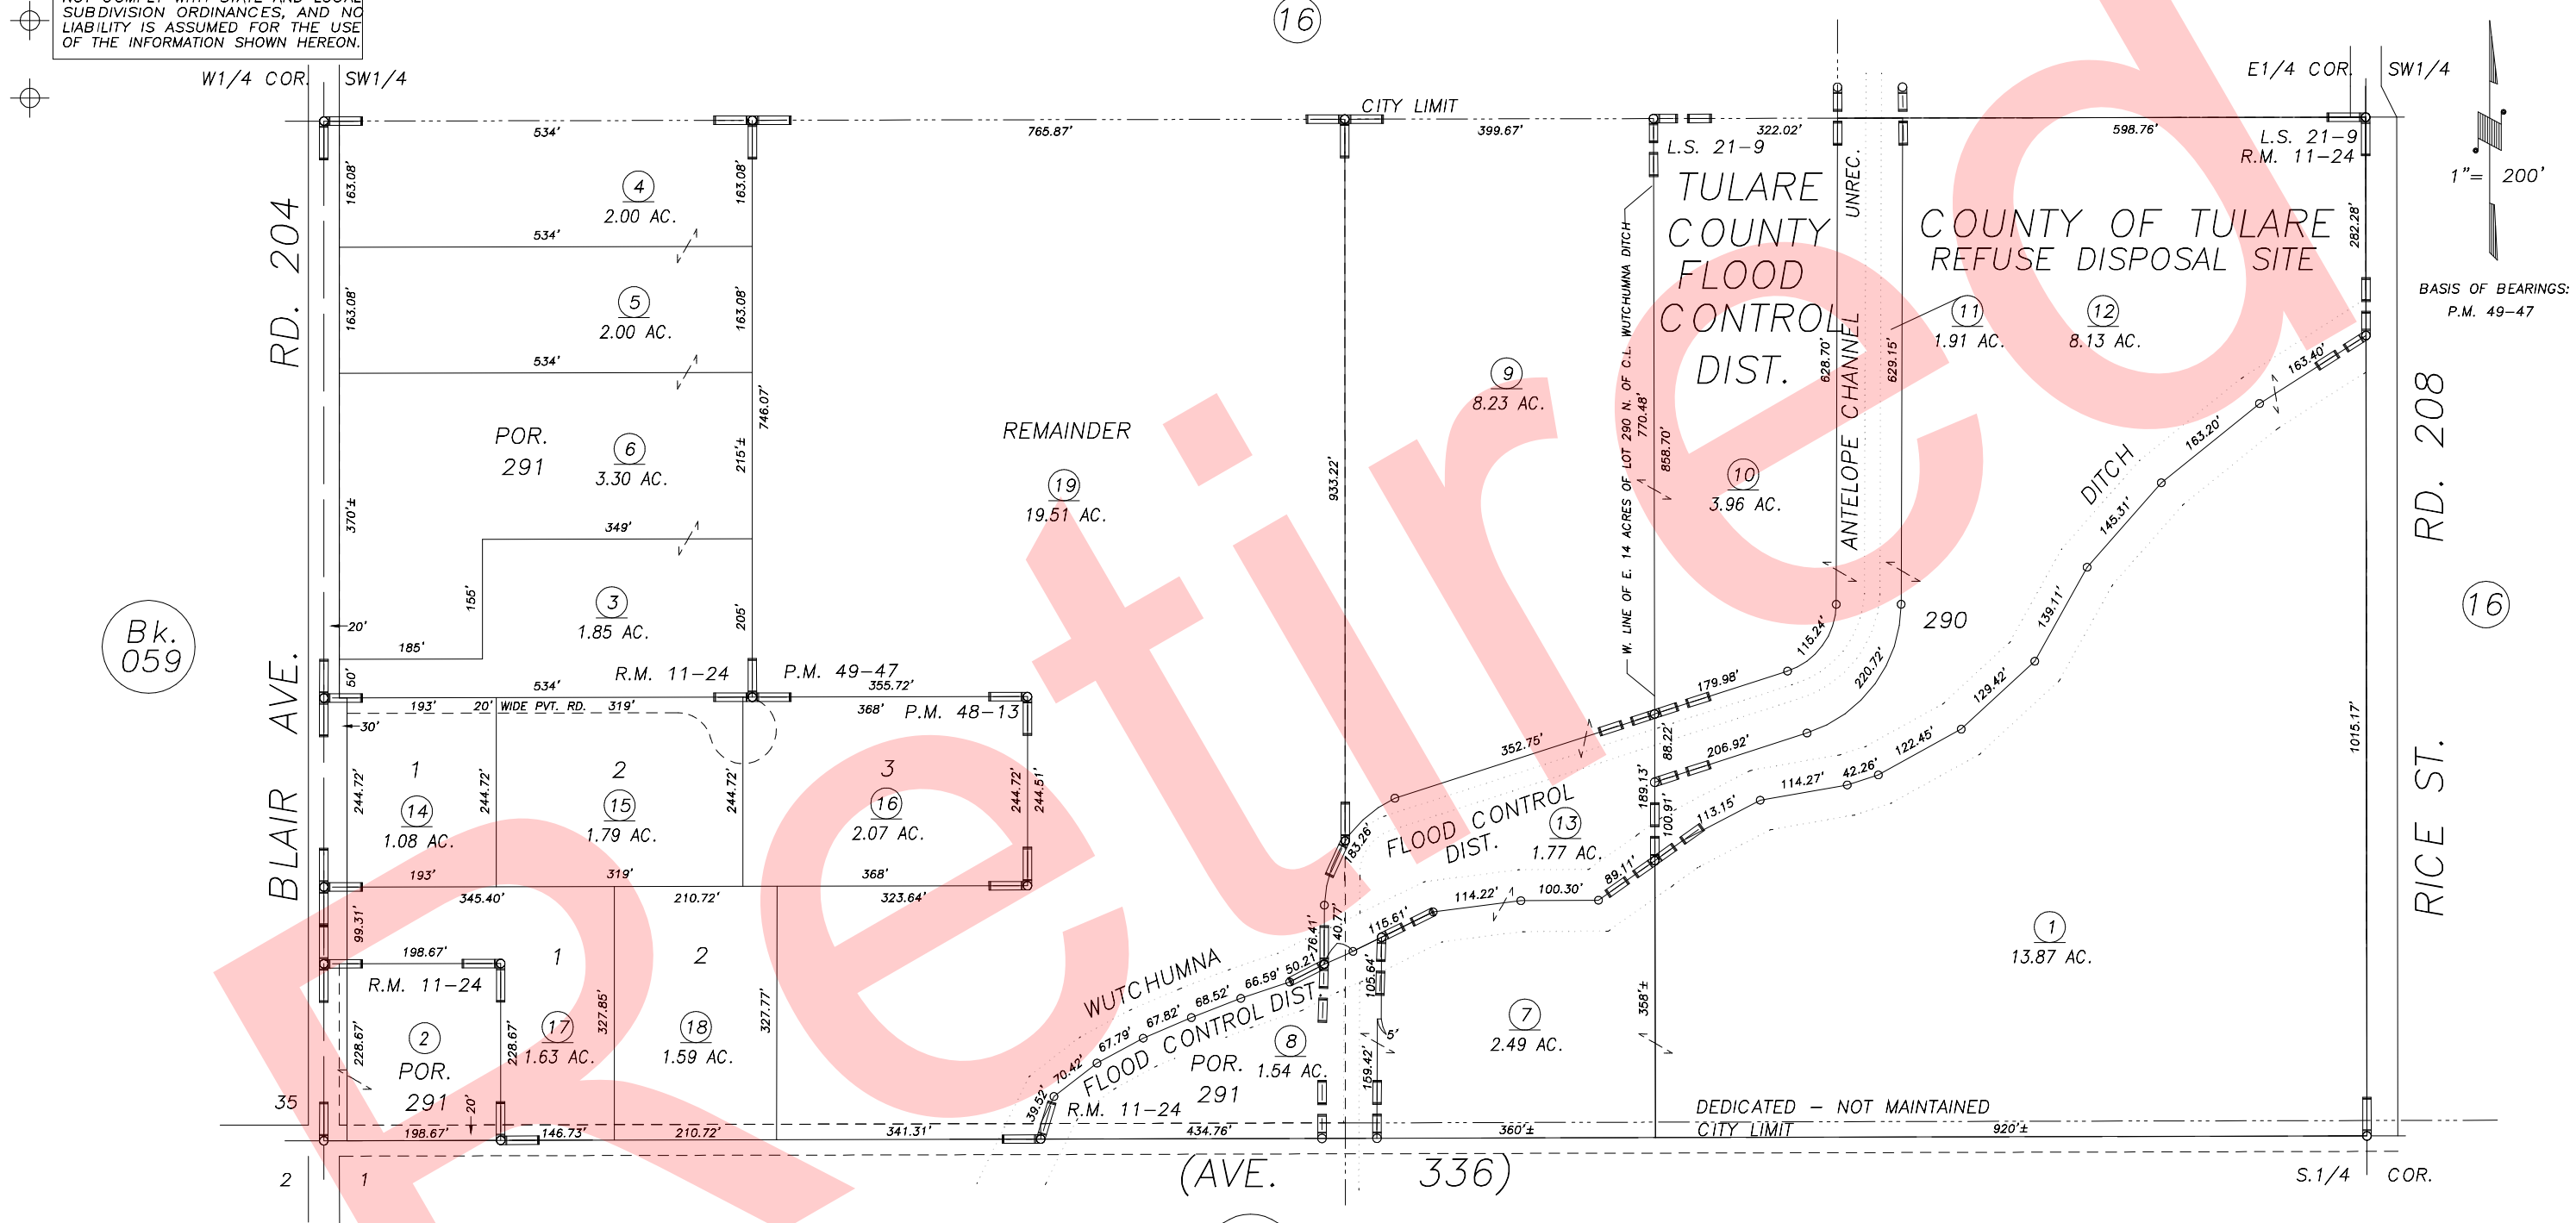

Bk. 059

Bk. 112

POR. WOODLAKE TR. NO. 2, R.M. 11-24  
 RECORD OF SURVEY, L.S. 21-9  
 PARCEL MAP NO. 4708, P.M. 48-13  
 PARCEL MAP NO. 4842, P.M. 49-47  
 POR. ANTELOPE CHANNEL SURVEY, UNREC.

VICINITY OF WOODLAKE  
 ASSESSOR'S MAPS BK.060, PG.23  
 COUNTY OF TULARE, CALIFORNIA, U.S.A.

NOTE: Assessor's Parcel Numbers Shown in Circles (1) (123)  
 Assessor's Block Numbers Shown in Elipses (123)

2007-0065551	12/11/2008	JLC
REVISION	DATE	TECH