


S1/2 OF SW1/4 SEC.36, T.17S., R.26E., M.D.B.&M.

Tax Area Codes 060-23
161-013
007-014

DISCLAIMER
THIS MAP WAS PREPARED FOR LOCAL PROPERTY ASSESSMENT PURPOSES ONLY AND THE PARCELS SHOWN HEREON MAY NOT COMPLY WITH STATE AND LOCAL SUBDIVISION ORDINANCES, AND NO LIABILITY IS ASSUMED FOR THE USE OF THE INFORMATION SHOWN HEREON.

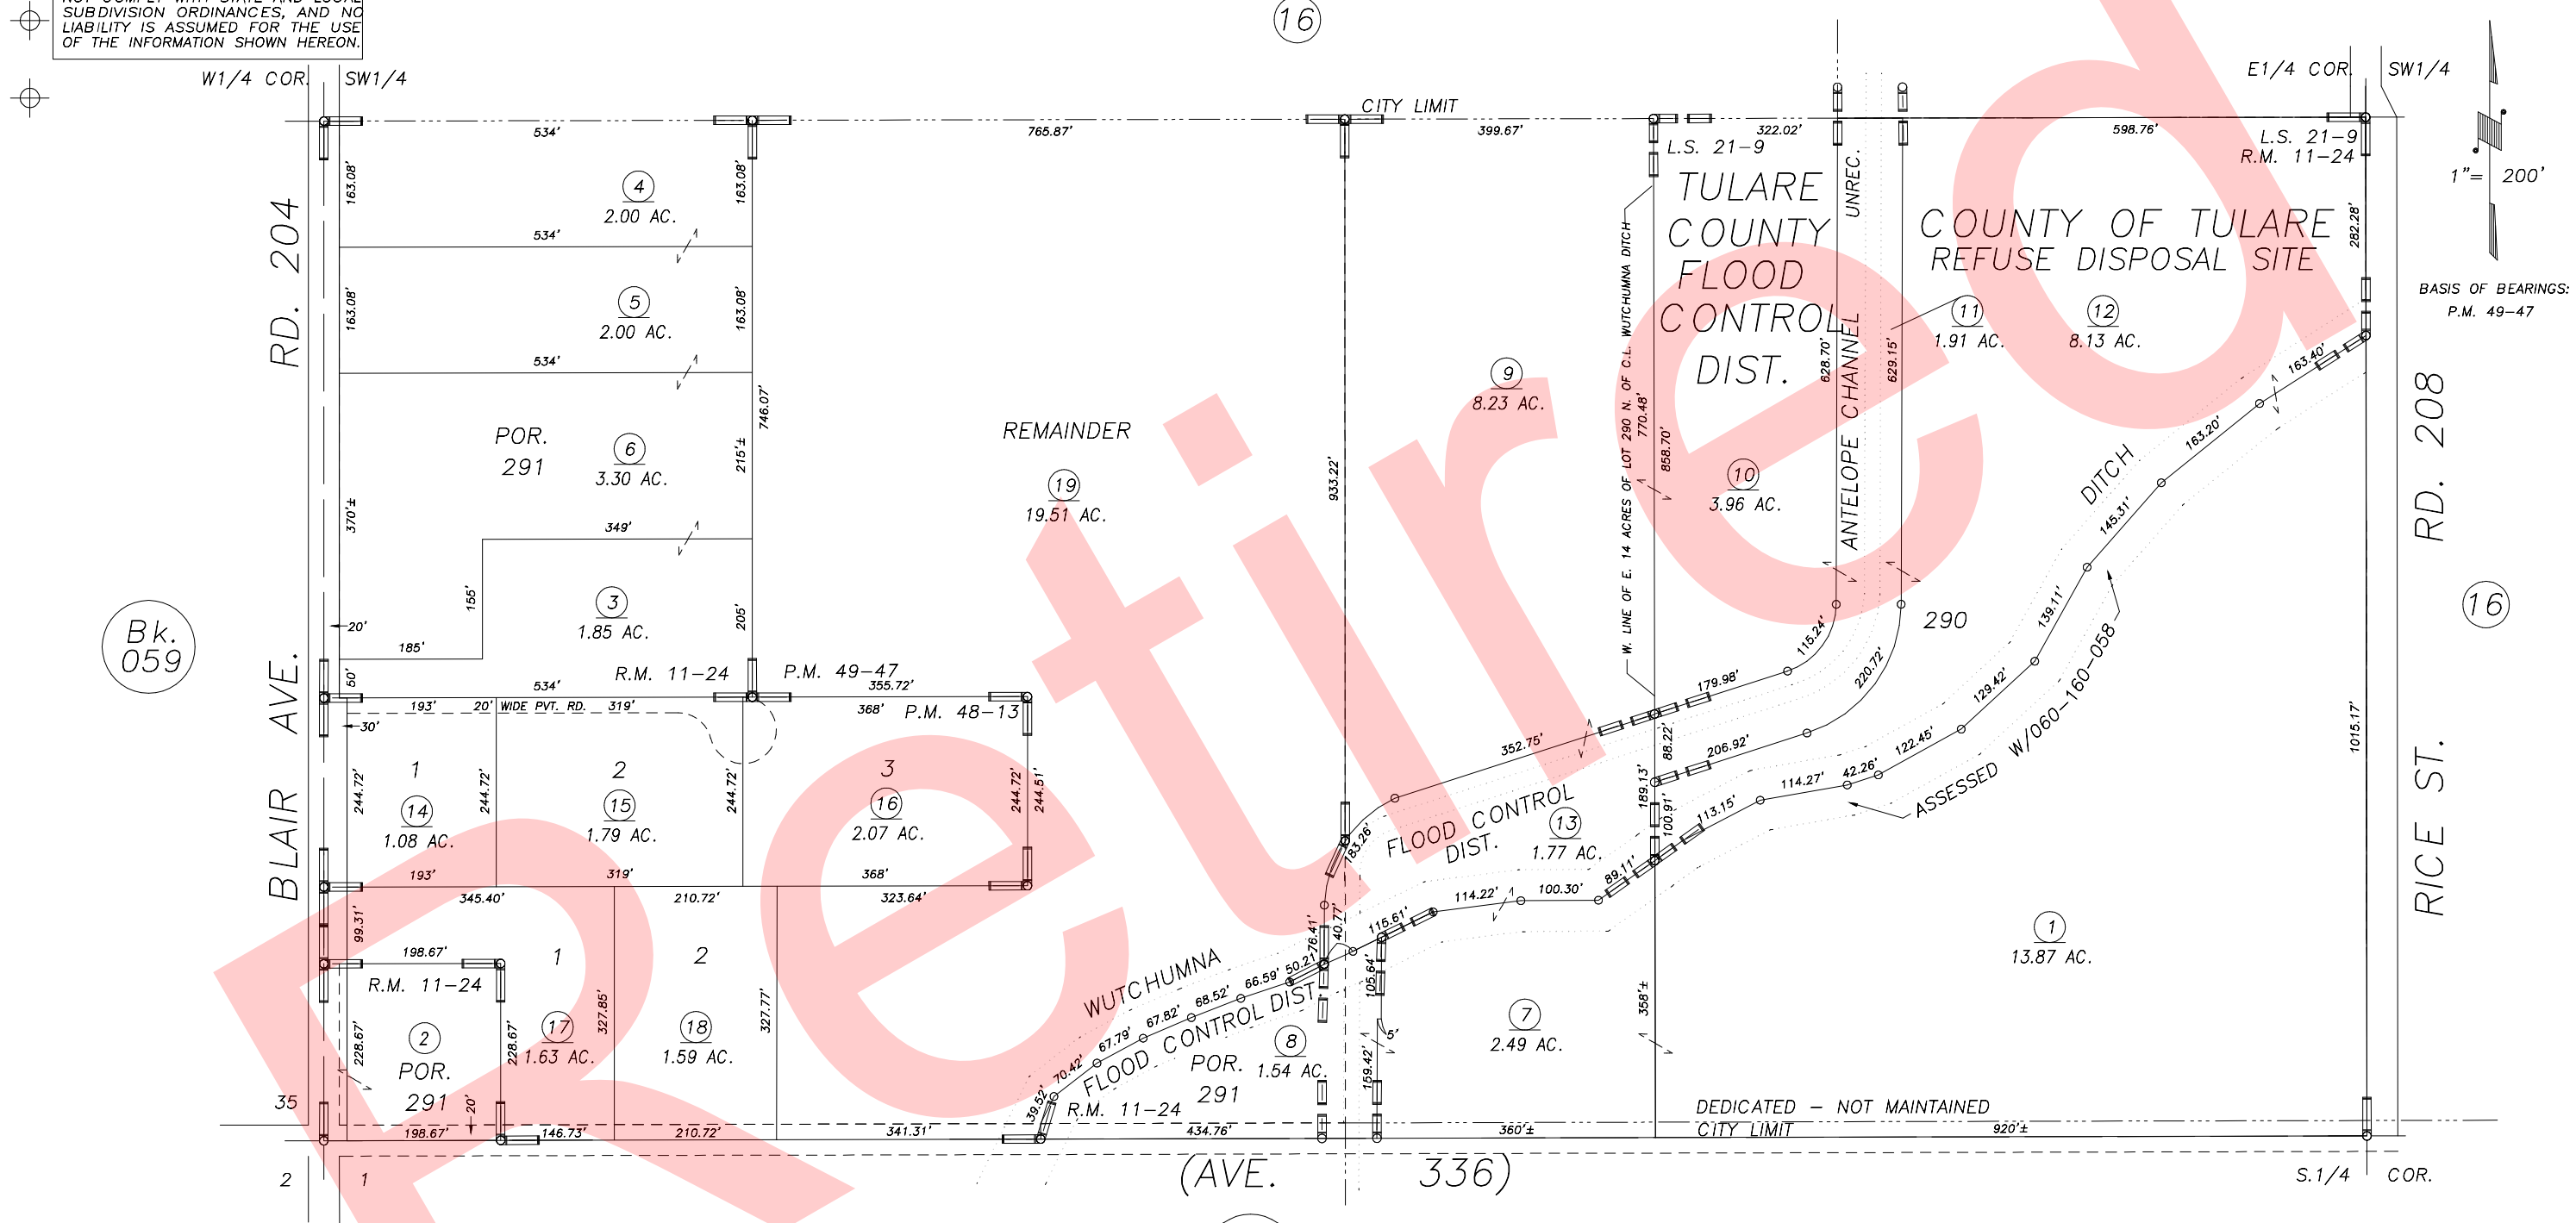

Bk. 059

Bk. 112

POR. WOODLAKE TR. NO. 2 , R.M. 11-24
RECORD OF SURVEY, L.S. 21-9
PARCEL MAP NO. 4708, P.M. 48-13
PARCEL MAP NO. 4842, P.M.49-47
POR. ANTELOPE CHANNEL SURVEY, UNREC.

VICINITY OF WOODLAKE
ASSESSOR'S MAPS BK.060 , PG23
COUNTY OF TULARE, CALIFORNIA, U.S.A.

NOTE: Assessor's Parcel Numbers Shown in Circles (1) (123)
Assessor's Block Numbers Shown in Ellipses

ADD APN TO DITCH REVISION	02/23/2010 DATE	JRS TECH
---------------------------	-----------------	----------