


N1/2 OF SE1/4 OF NE1/4 SEC.36, T.17S., R.26E., M.D.B.&M.

Tax Area Codes 060-24
007-006

DISCLAIMER
THIS MAP WAS PREPARED FOR LOCAL PROPERTY ASSESSMENT PURPOSES ONLY AND THE PARCELS SHOWN HEREON MAY NOT COMPLY WITH STATE AND LOCAL SUBDIVISION ORDINANCES, AND NO LIABILITY IS ASSUMED FOR THE USE OF THE INFORMATION SHOWN HEREON.

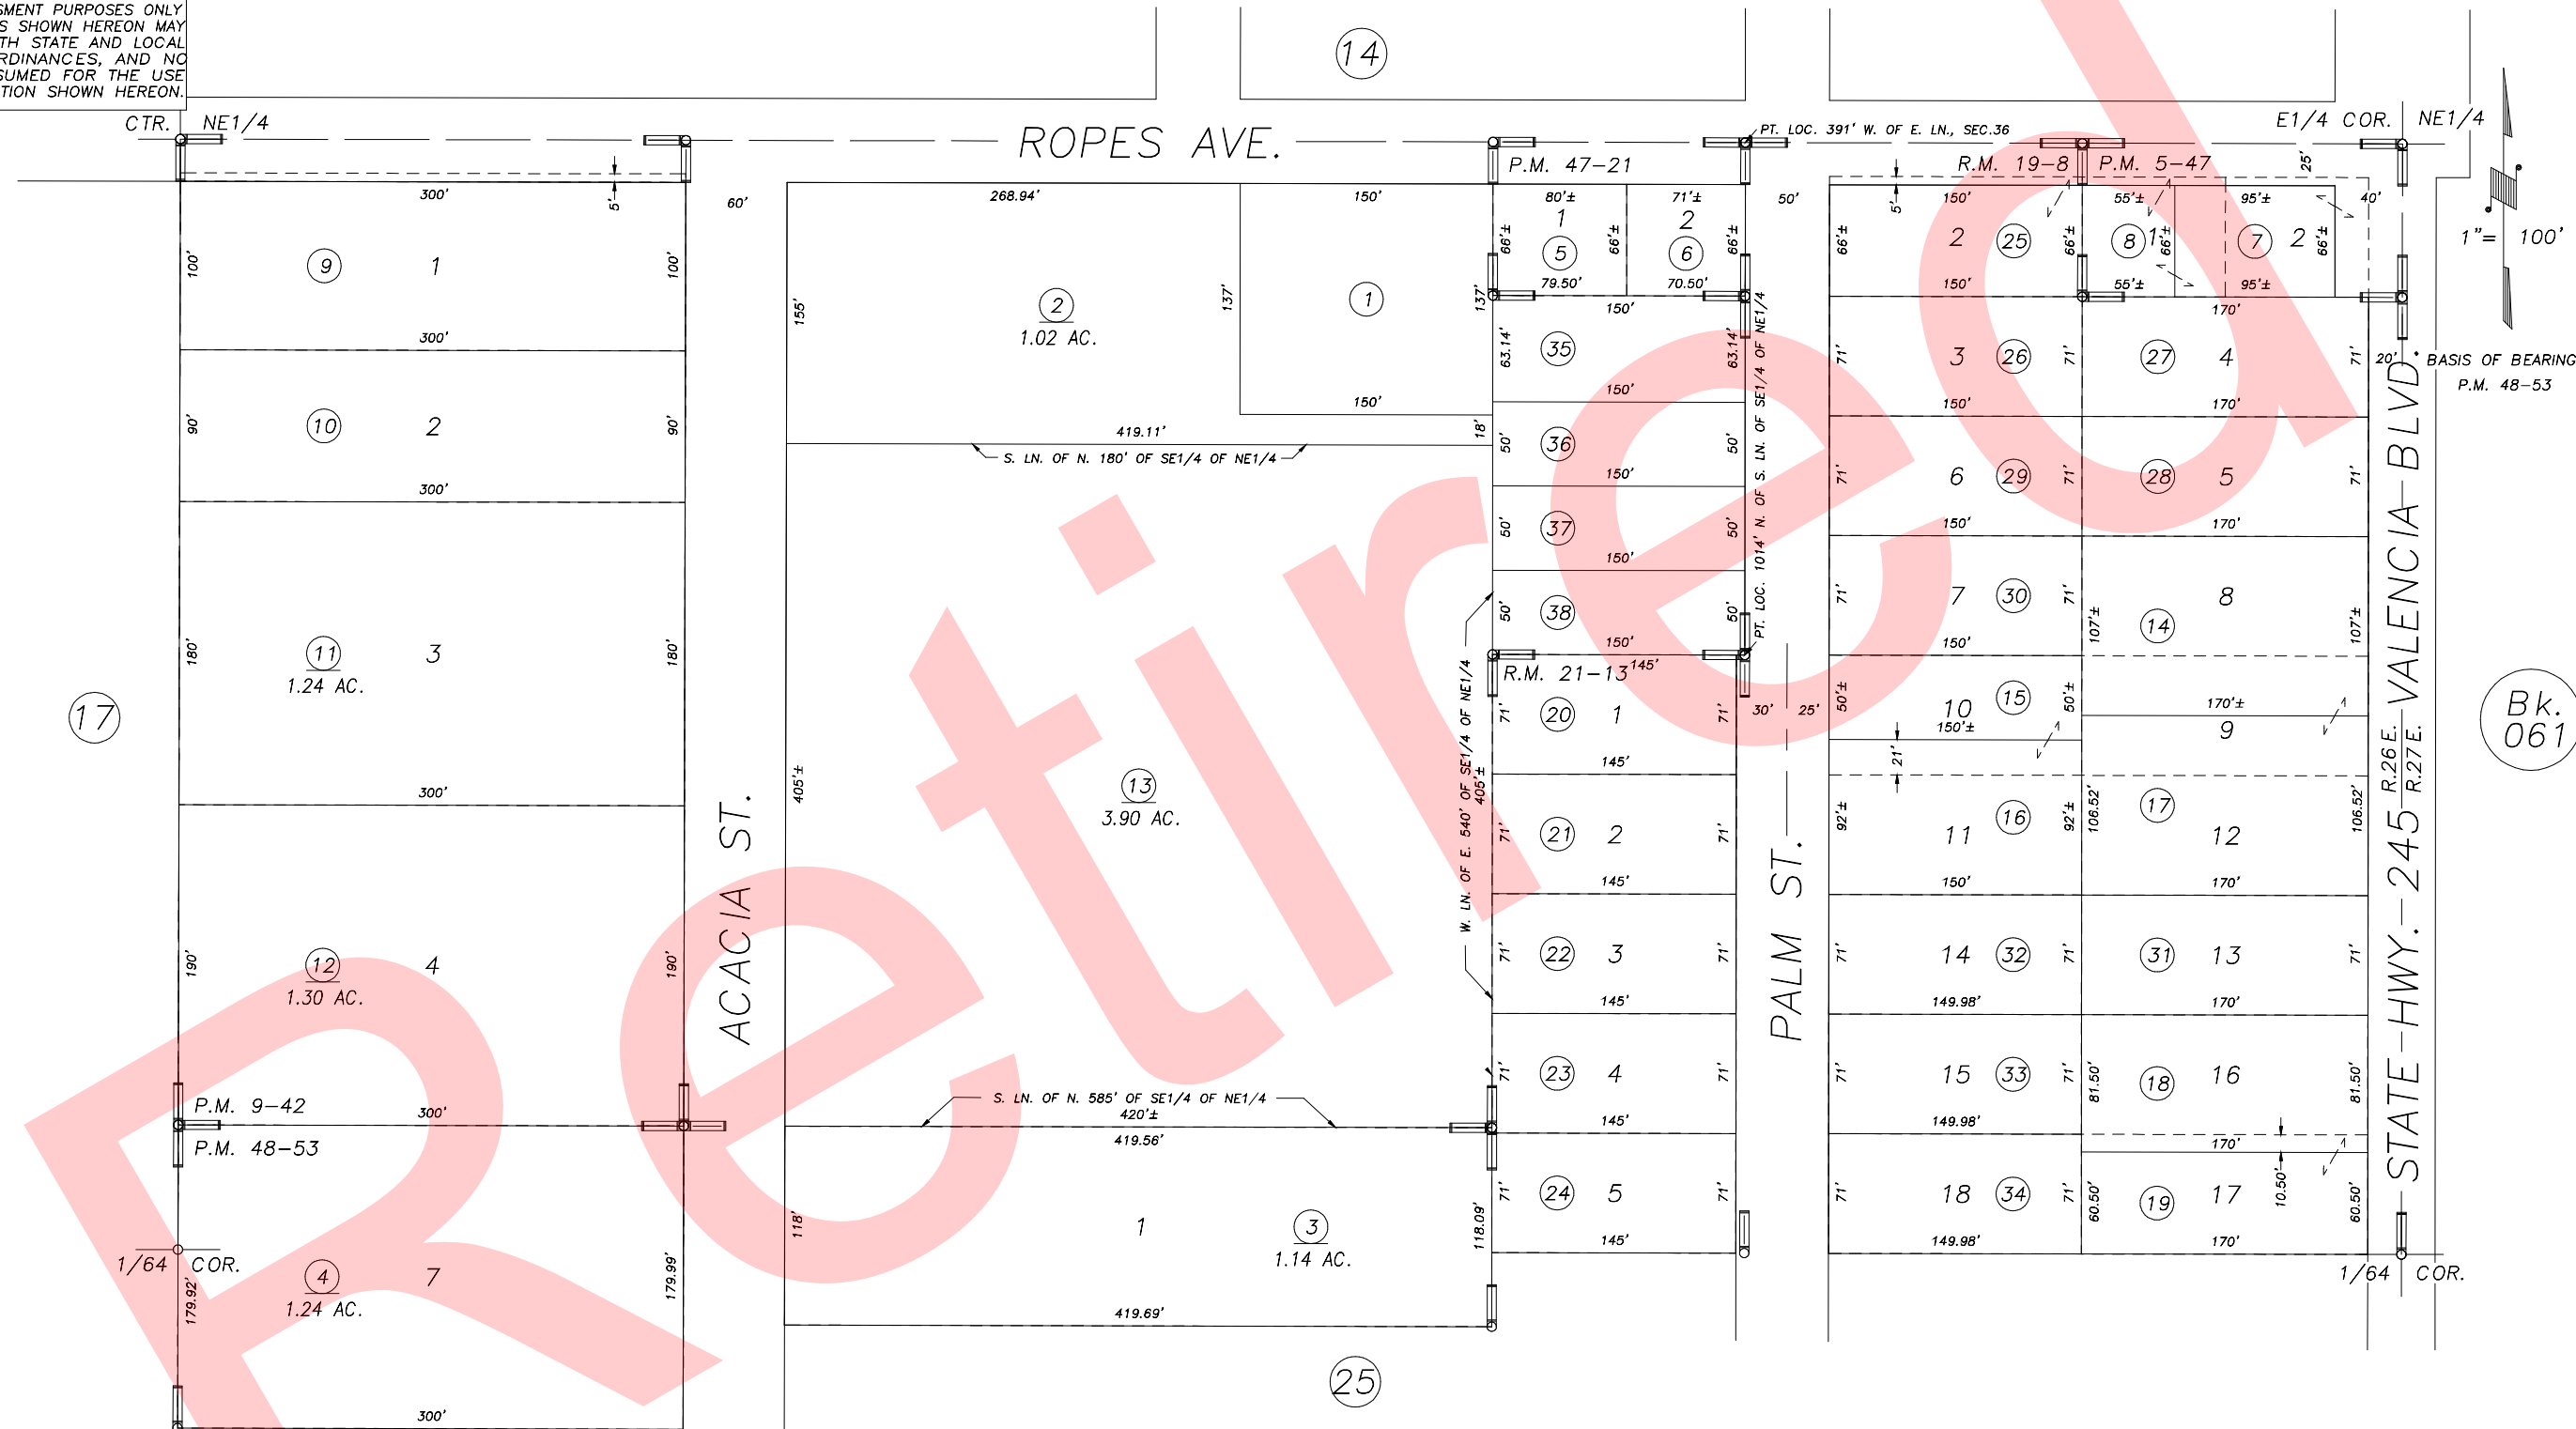

POR. LAKEVIEW SUBDIVISION, R.M. 19-8
 POR. LAGUNA SUBDIVISION, R.M. 21-13
 PARCEL MAP NO. 447, P.M. 5-47
 PARCEL MAP NO. 841, P.M. 9-42
 PARCEL MAP NO. 4616, P.M. 47-21
 POR. PARCEL MAP NO. 4748, P.M. 48-53

CITY OF WOODLAKE
 ASSESSOR'S MAPS BK.060 , PG24
 COUNTY OF TULARE, CALIFORNIA, U.S.A.

NOTE: Assessor's Parcel Numbers Shown in Circles (1) (123)
 Assessor's Block Numbers Shown in Elipses (14) (25)

2006-0029327	01/13/2009	JRS
REVISION	DATE	TECH